


DATE	
BY	
SURVEYED	
PLOTTED	
TEMPLATE	
AREAS	
CHECKED	
NO.	

DATE	
BY	
SURVEYED	
PLOTTED	
TEMPLATE	
AREAS	
CHECKED	
NO.	

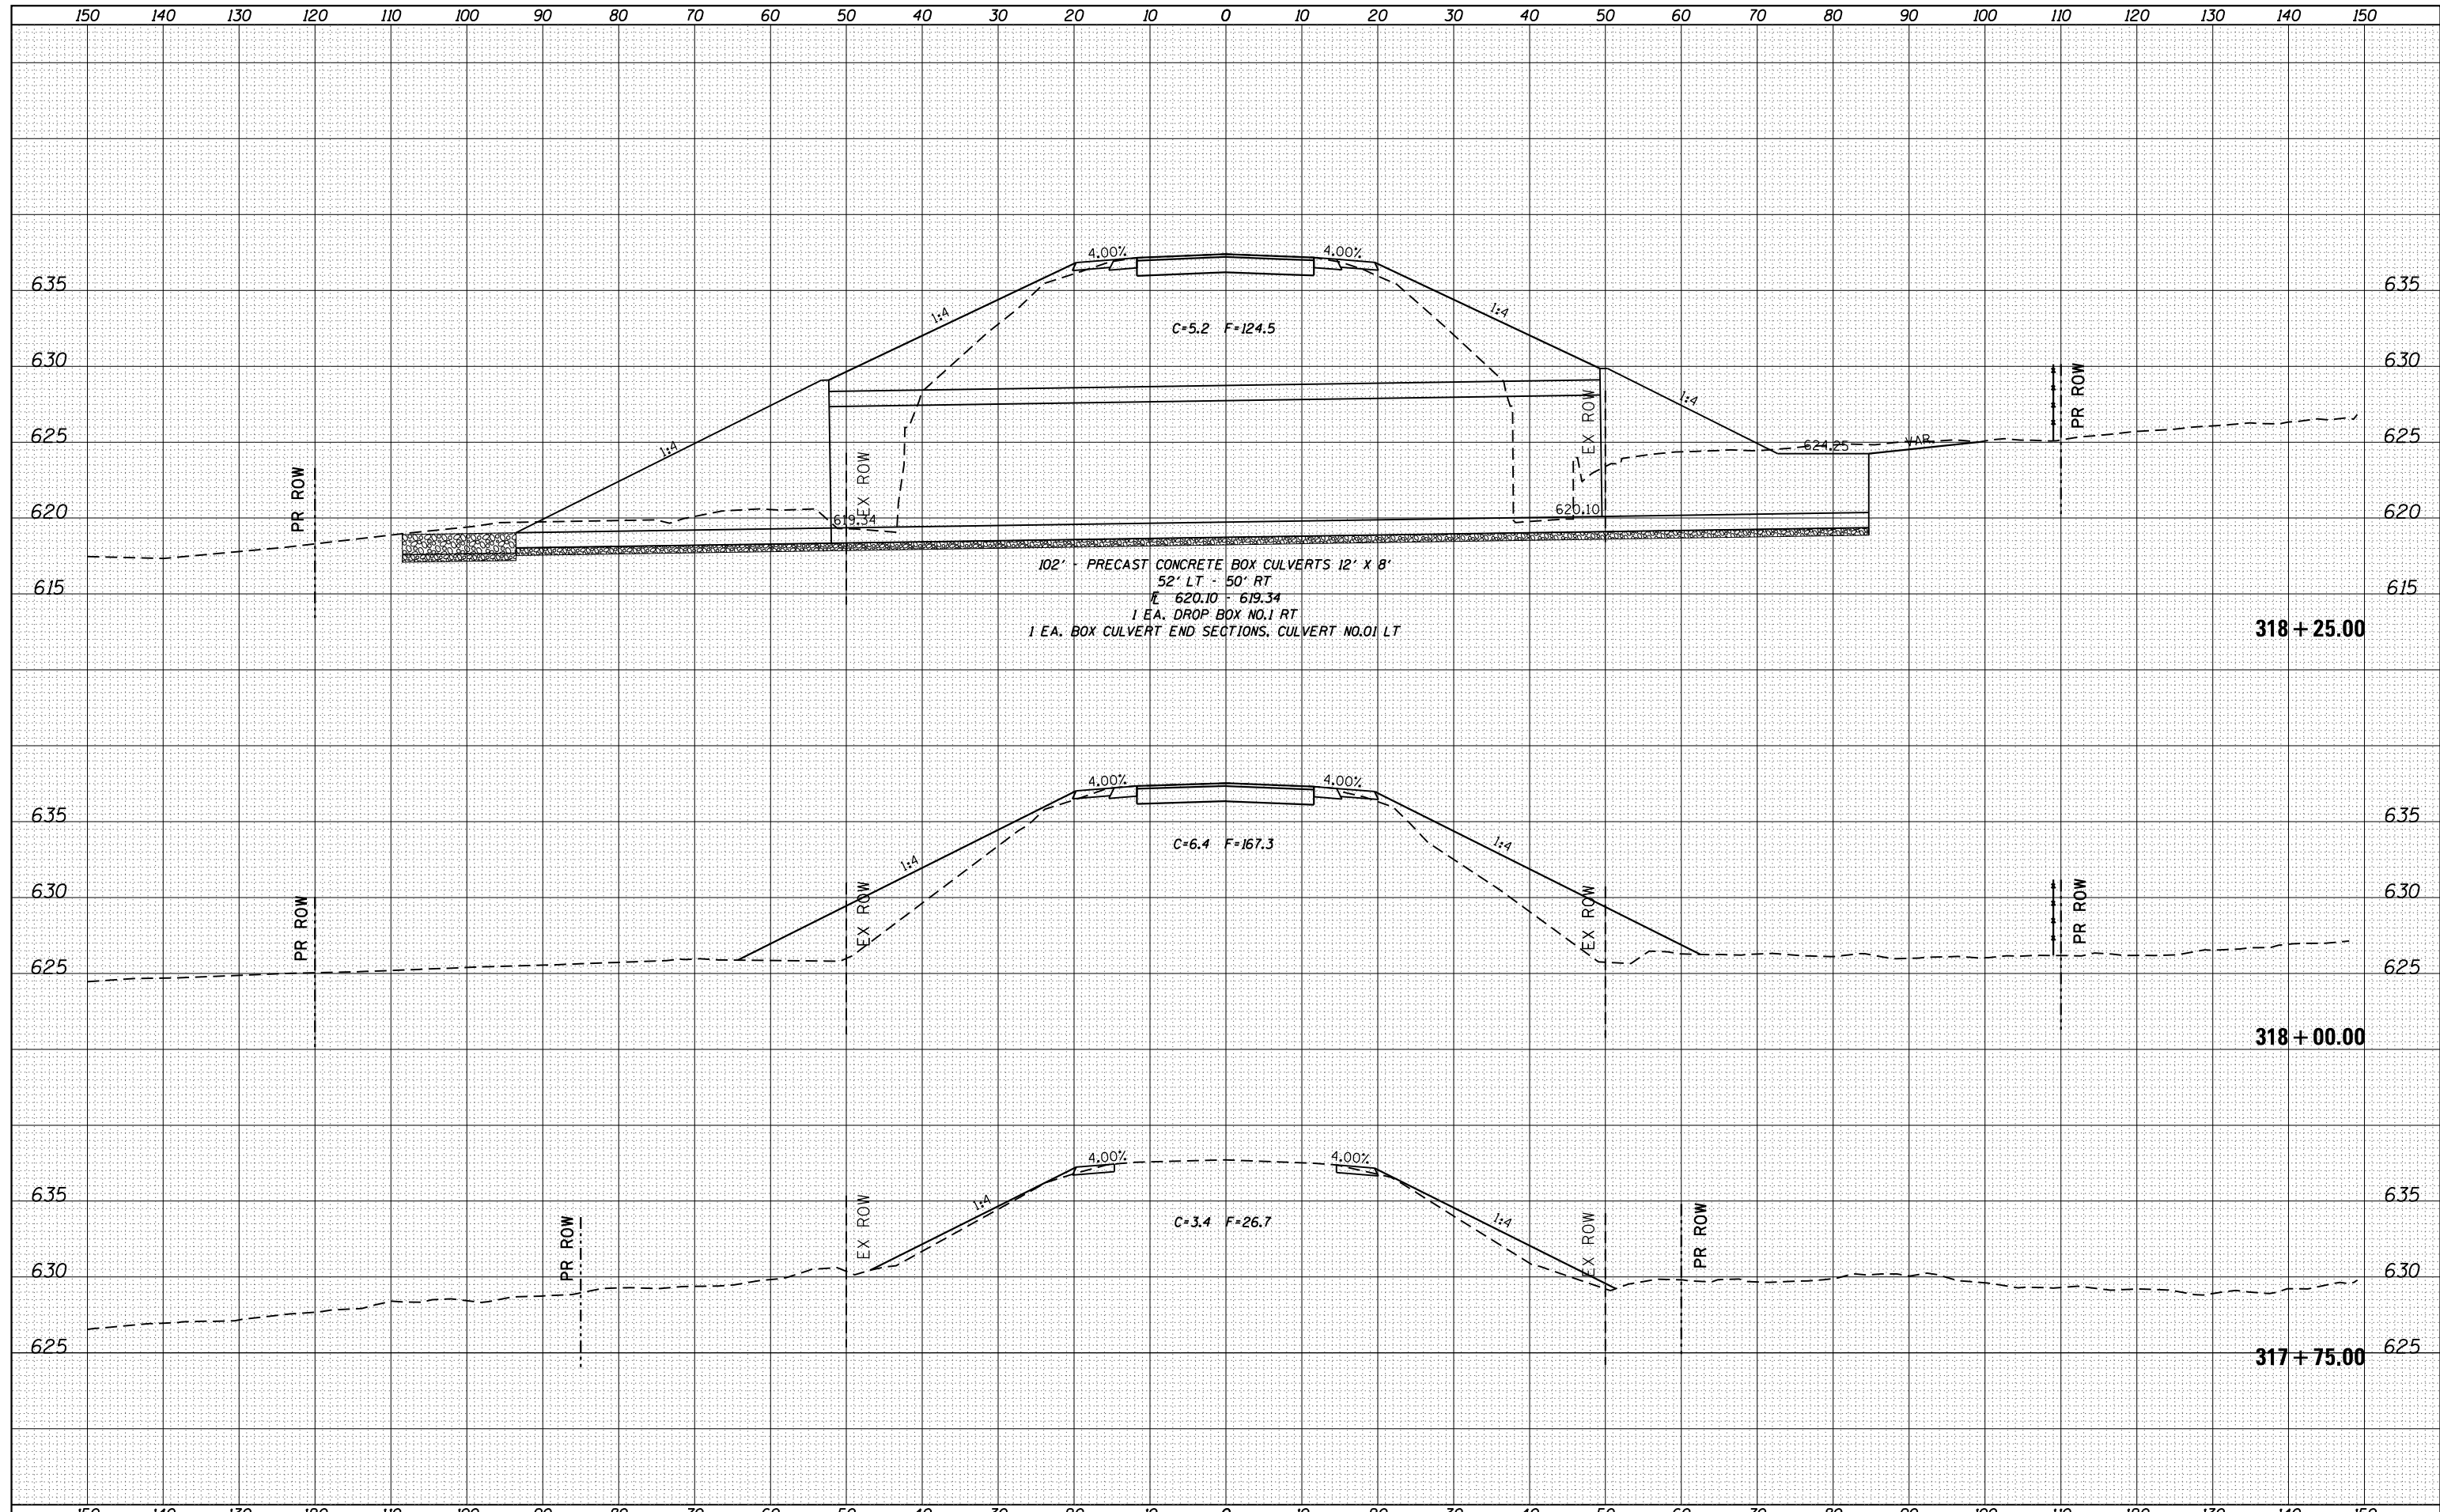

102" - PRECAST CONCRETE BOX CULVERTS 12' X 8'
 52' LT - 50' RT
 E 620.10 - 619.34
 1 EA. DROP BOX NO.1 RT
 1 EA. BOX CULVERT END SECTIONS, CULVERT NO.01 LT

C=6.4 F=167.3

C=3.4 F=26.7

FILE NAME =	USER NAME = cushmanbw	DESIGNED -	REVISED -	STATE OF ILLINOIS DEPARTMENT OF TRANSPORTATION	US 6 X-SECTIONS SCALE: SHEET OF SHEETS STA. 317+75.00 TO STA. 318+25.00	F.A.S. RTE.	SECTION	COUNTY	TOTAL SHEETS	SHEET NO.	
es:\pw_work\pwt\dot\cushmanbw\d0169166\0208809-sh-t-xssh.t.dgn	PLOT SCALE = 20.0000' / in.	DRAWN -	REVISED -			226	3T & 3BR-1	HENRY	210	111	
Default	PLOT DATE = Fri Oct 19 11:26:02 2012	CHECKED -	REVISED -			CONTRACT NO. 64F25					
		DATE -	REVISED -			ILLINOIS FED. AID PROJECT					