


DATE	
BY	
FINAL SURVEY	SURVEYED
NOTE BOOK	PLOTTED
NO.	TEMPLATE
	AREAS
	CHECKED

DATE	
BY	
ORIGINAL SURVEY	SURVEYED
NOTE BOOK	PLOTTED
NO.	TEMPLATE
	AREAS
	CHECKED

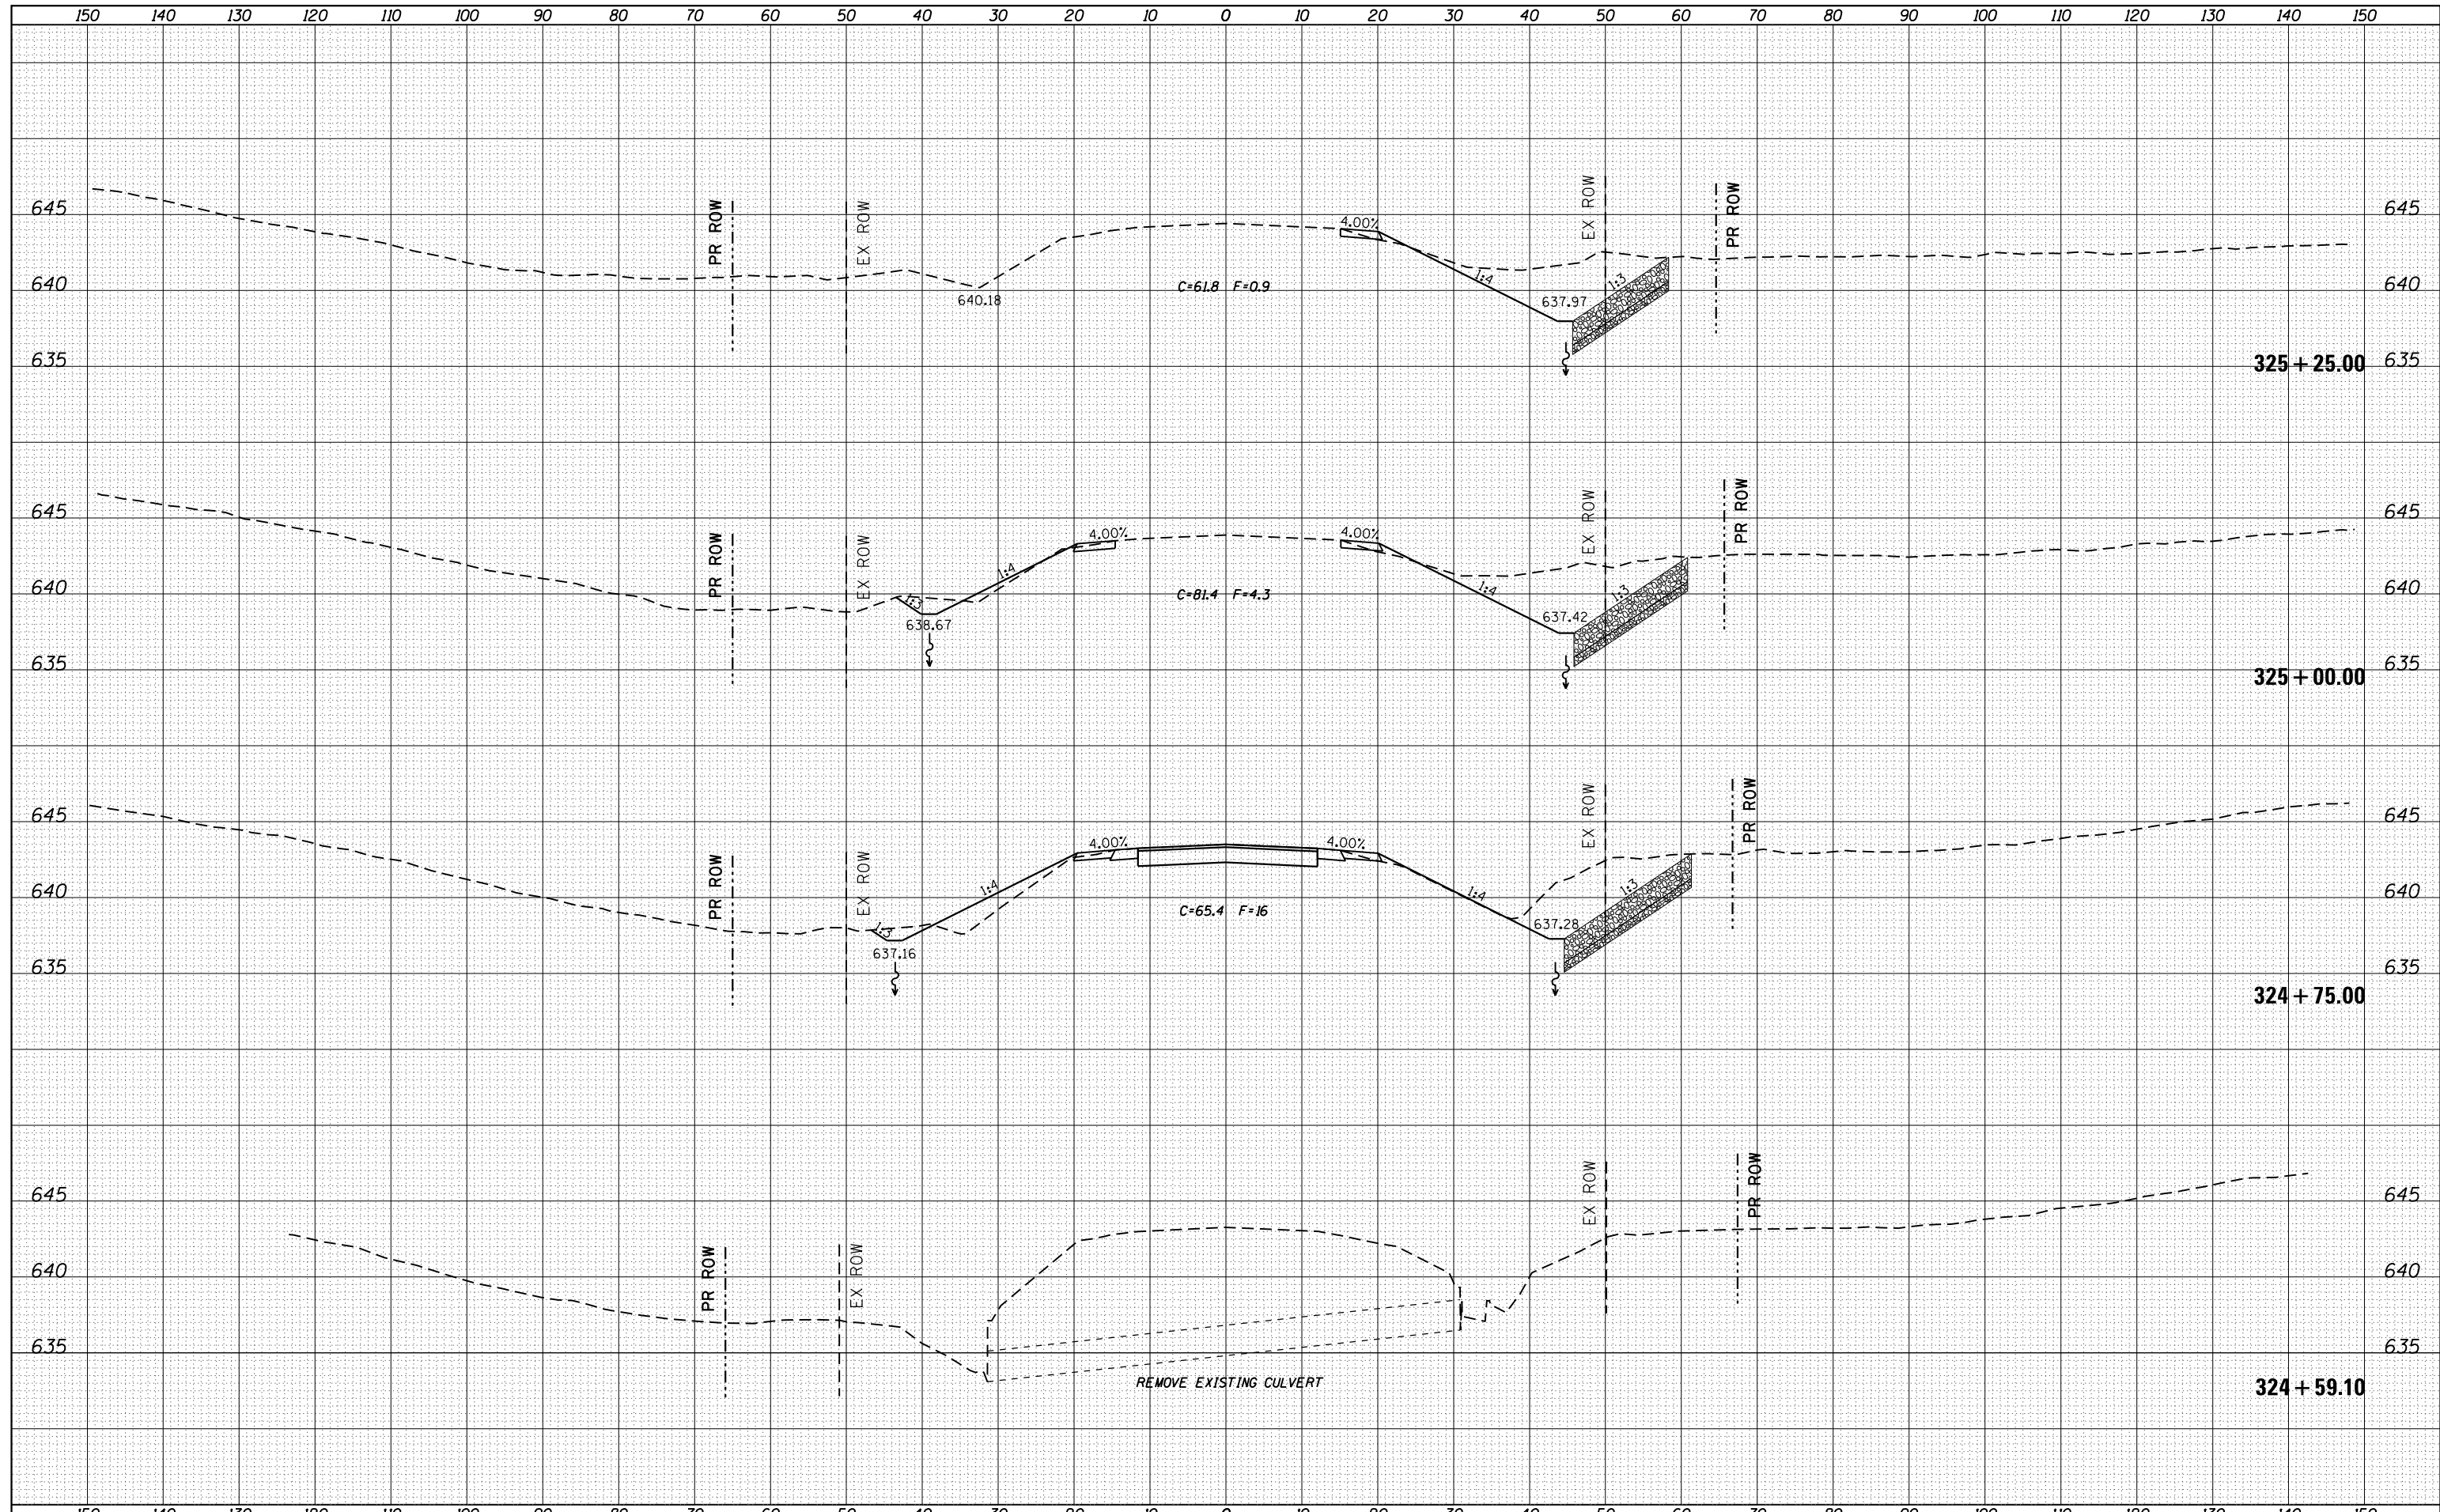

FILE NAME =	USER NAME = cushmenbw	DESIGNED -	REVISED -	STATE OF ILLINOIS DEPARTMENT OF TRANSPORTATION	US 6 X-SECTIONS	F.A.S. RTÉ.	SECTION	COUNTY	TOTAL SHEETS	SHEET NO.	
Default	Plot Scale = 20.0000' / in.	DRAWN -	REVISED -			226	3T & 3BR-1	HENRY	210	123	
	PLOT DATE = Fri Oct 19 11:26:18 2012	CHECKED -	REVISED -			CONTRACT NO. 64F25					
		DATE -	REVISED -			SCALE:	SHEET	OF	SHEETS	STA. 324+59.10	TO STA. 325+25.00