


DATE	
BY	
FINAL SURVEY	SURVEYED
NOTE BOOK	PLOTTED
NO.	TEMPLATE
	AREAS
	CHECKED

DATE	
BY	
ORIGINAL SURVEY	SURVEYED
NOTE BOOK	PLOTTED
NO.	TEMPLATE
	AREAS
	CHECKED

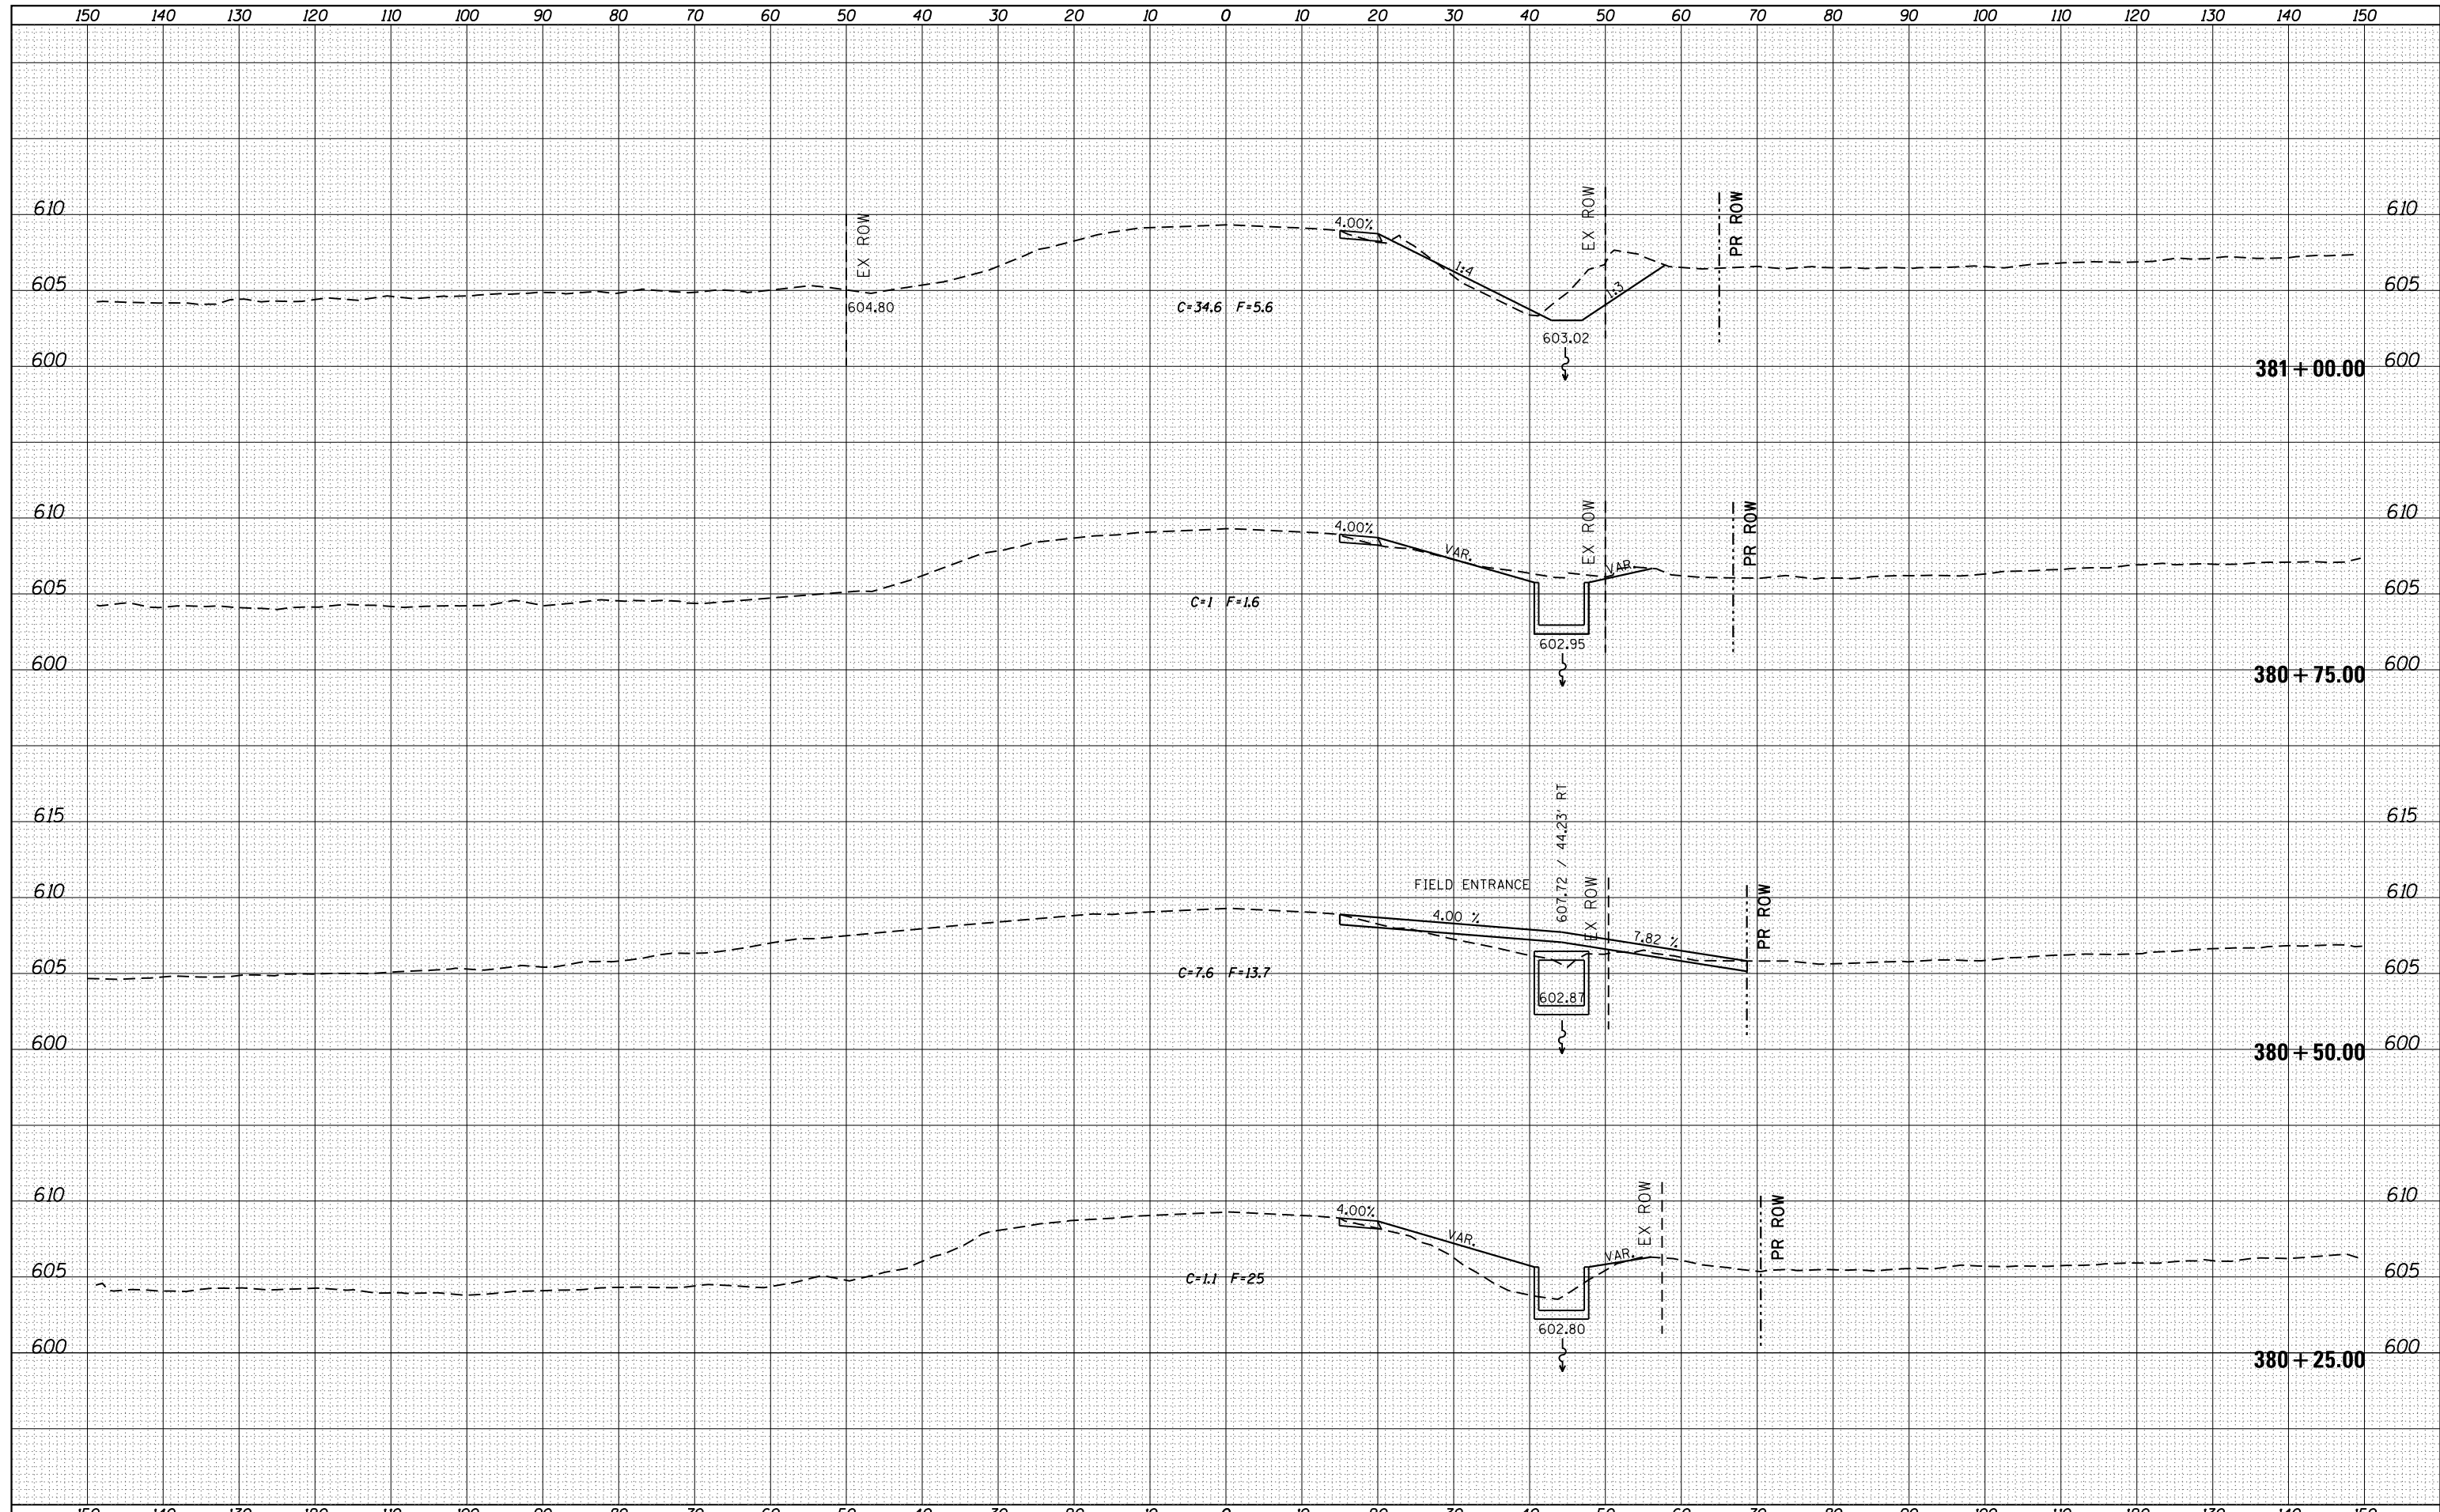

FILE NAME =	USER NAME = cushmenbw	DESIGNED -	REVISED -	<b>STATE OF ILLINOIS DEPARTMENT OF TRANSPORTATION</b>	<b>US 6 X-SECTIONS</b>	F.A.S. RTE.	SECTION	COUNTY	TOTAL SHEETS	SHEET NO.	
es:\pw_work\p\dot\cushmenbw\d0169166\0208809-sh-t-xssh.t.dgn	PLOT SCALE = 20.0000' / in.	DRAWN -	REVISED -			226	3T & 3BR-1	HENRY	210	145	
Default	PLOT DATE = Fri Oct 19 11:27:13 2012	CHECKED -	REVISED -			CONTRACT NO. 64F25					
		DATE -	REVISED -			SCALE:	SHEET	OF	SHEETS	STA. 380+25.00	TO STA. 381+00.00