


DATE	
BY	
SURVEYED	
PLOTTED	
TEMPLATE	
AREAS	
CHECKED	
NO.	

DATE	
BY	
SURVEYED	
PLOTTED	
TEMPLATE	
AREAS	
CHECKED	
NO.	

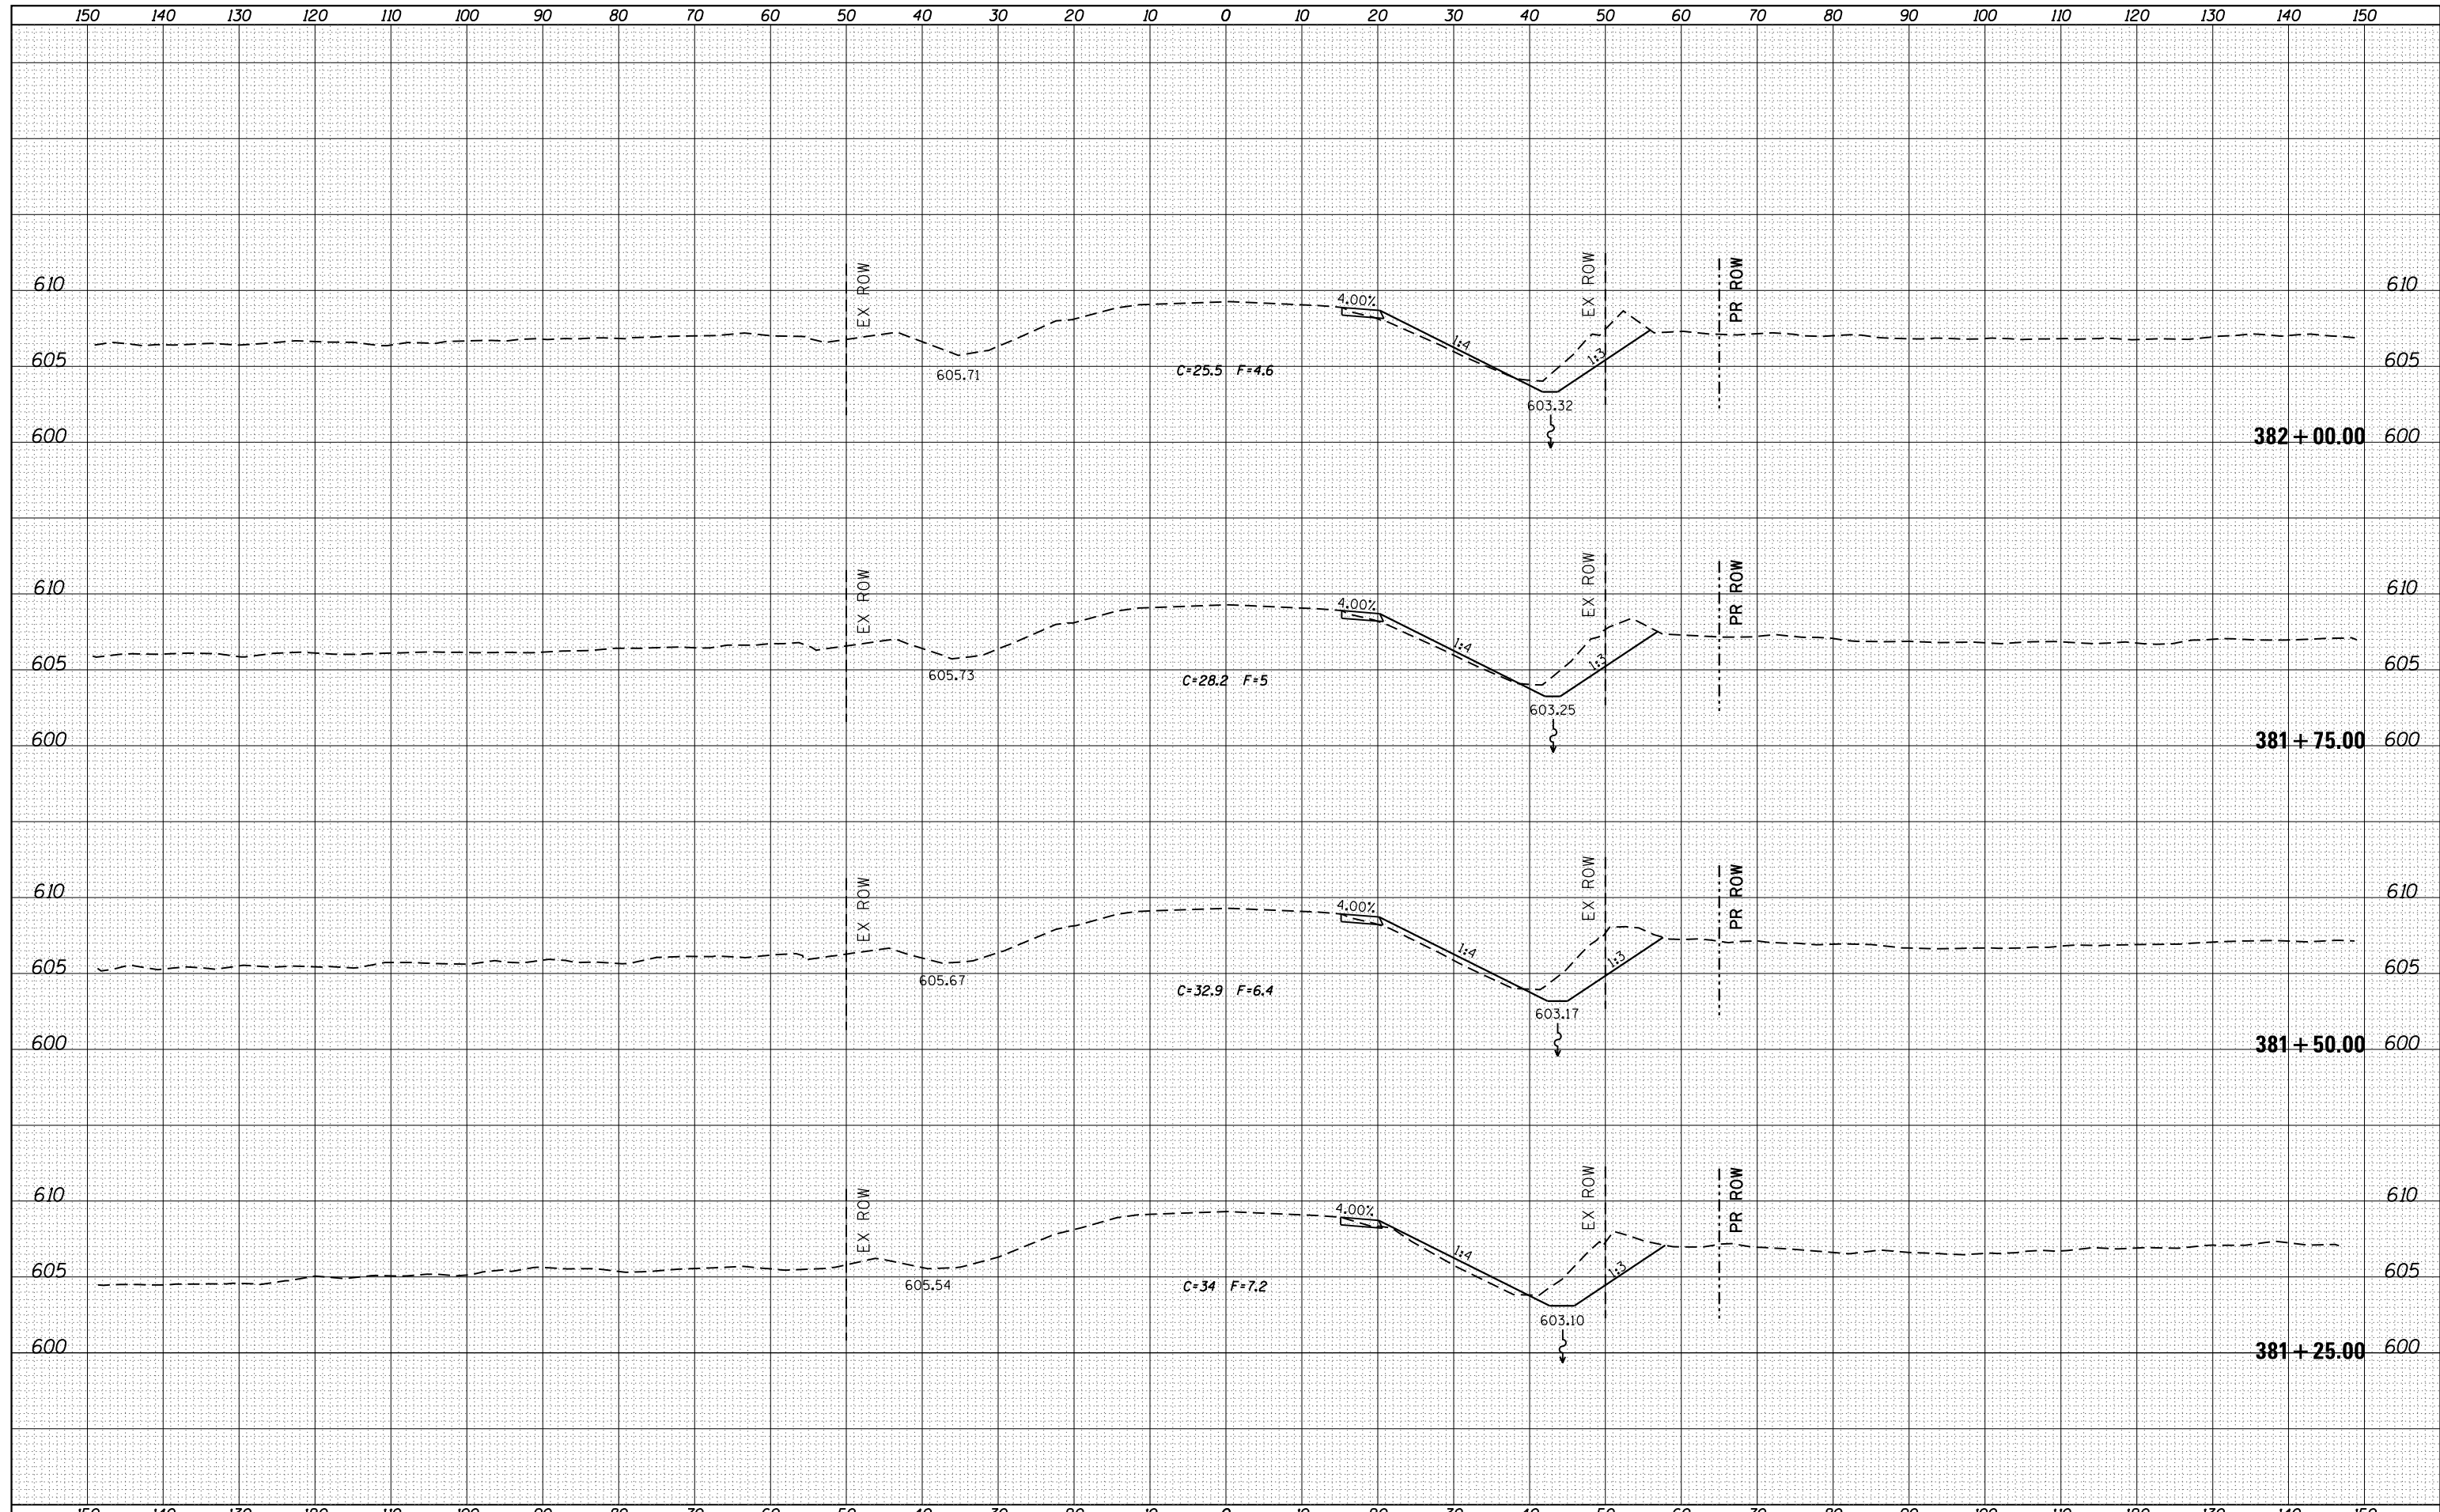

FILE NAME =	USER NAME = cushmenbw	DESIGNED -	REVISED -	<b>STATE OF ILLINOIS</b> <b>DEPARTMENT OF TRANSPORTATION</b>	<b>US 6 X-SECTIONS</b>	F.A.S. RTE.	SECTION	COUNTY	TOTAL SHEETS	SHEET NO.
es:\pw_work\p\dot\cushmenbw\0169166\0208809-sh1-xssh.tdgn	DRAWN -	REVISED -	226			3T & 3BR-1	HENRY	210	146	
PLOT SCALE = 20.0000' / in.	CHECKED -	REVISED -	CONTRACT NO. 64F25							
Default	PLOT DATE = Fri Oct 19 11:27:14 2012	DATE -	REVISED -			SCALE:	SHEET OF SHEETS	STA. 381+25.00 TO STA. 382+00.00	ILLINOIS FED. AID PROJECT	