


DATE	
BY	
FINAL SURVEY	SURVEYED
NOTE BOOK	PLOTTED
NO.	TEMPLATE
	AREAS
	CHECKED

DATE	
BY	
ORIGINAL SURVEY	SURVEYED
NOTE BOOK	PLOTTED
NO.	TEMPLATE
	AREAS
	CHECKED

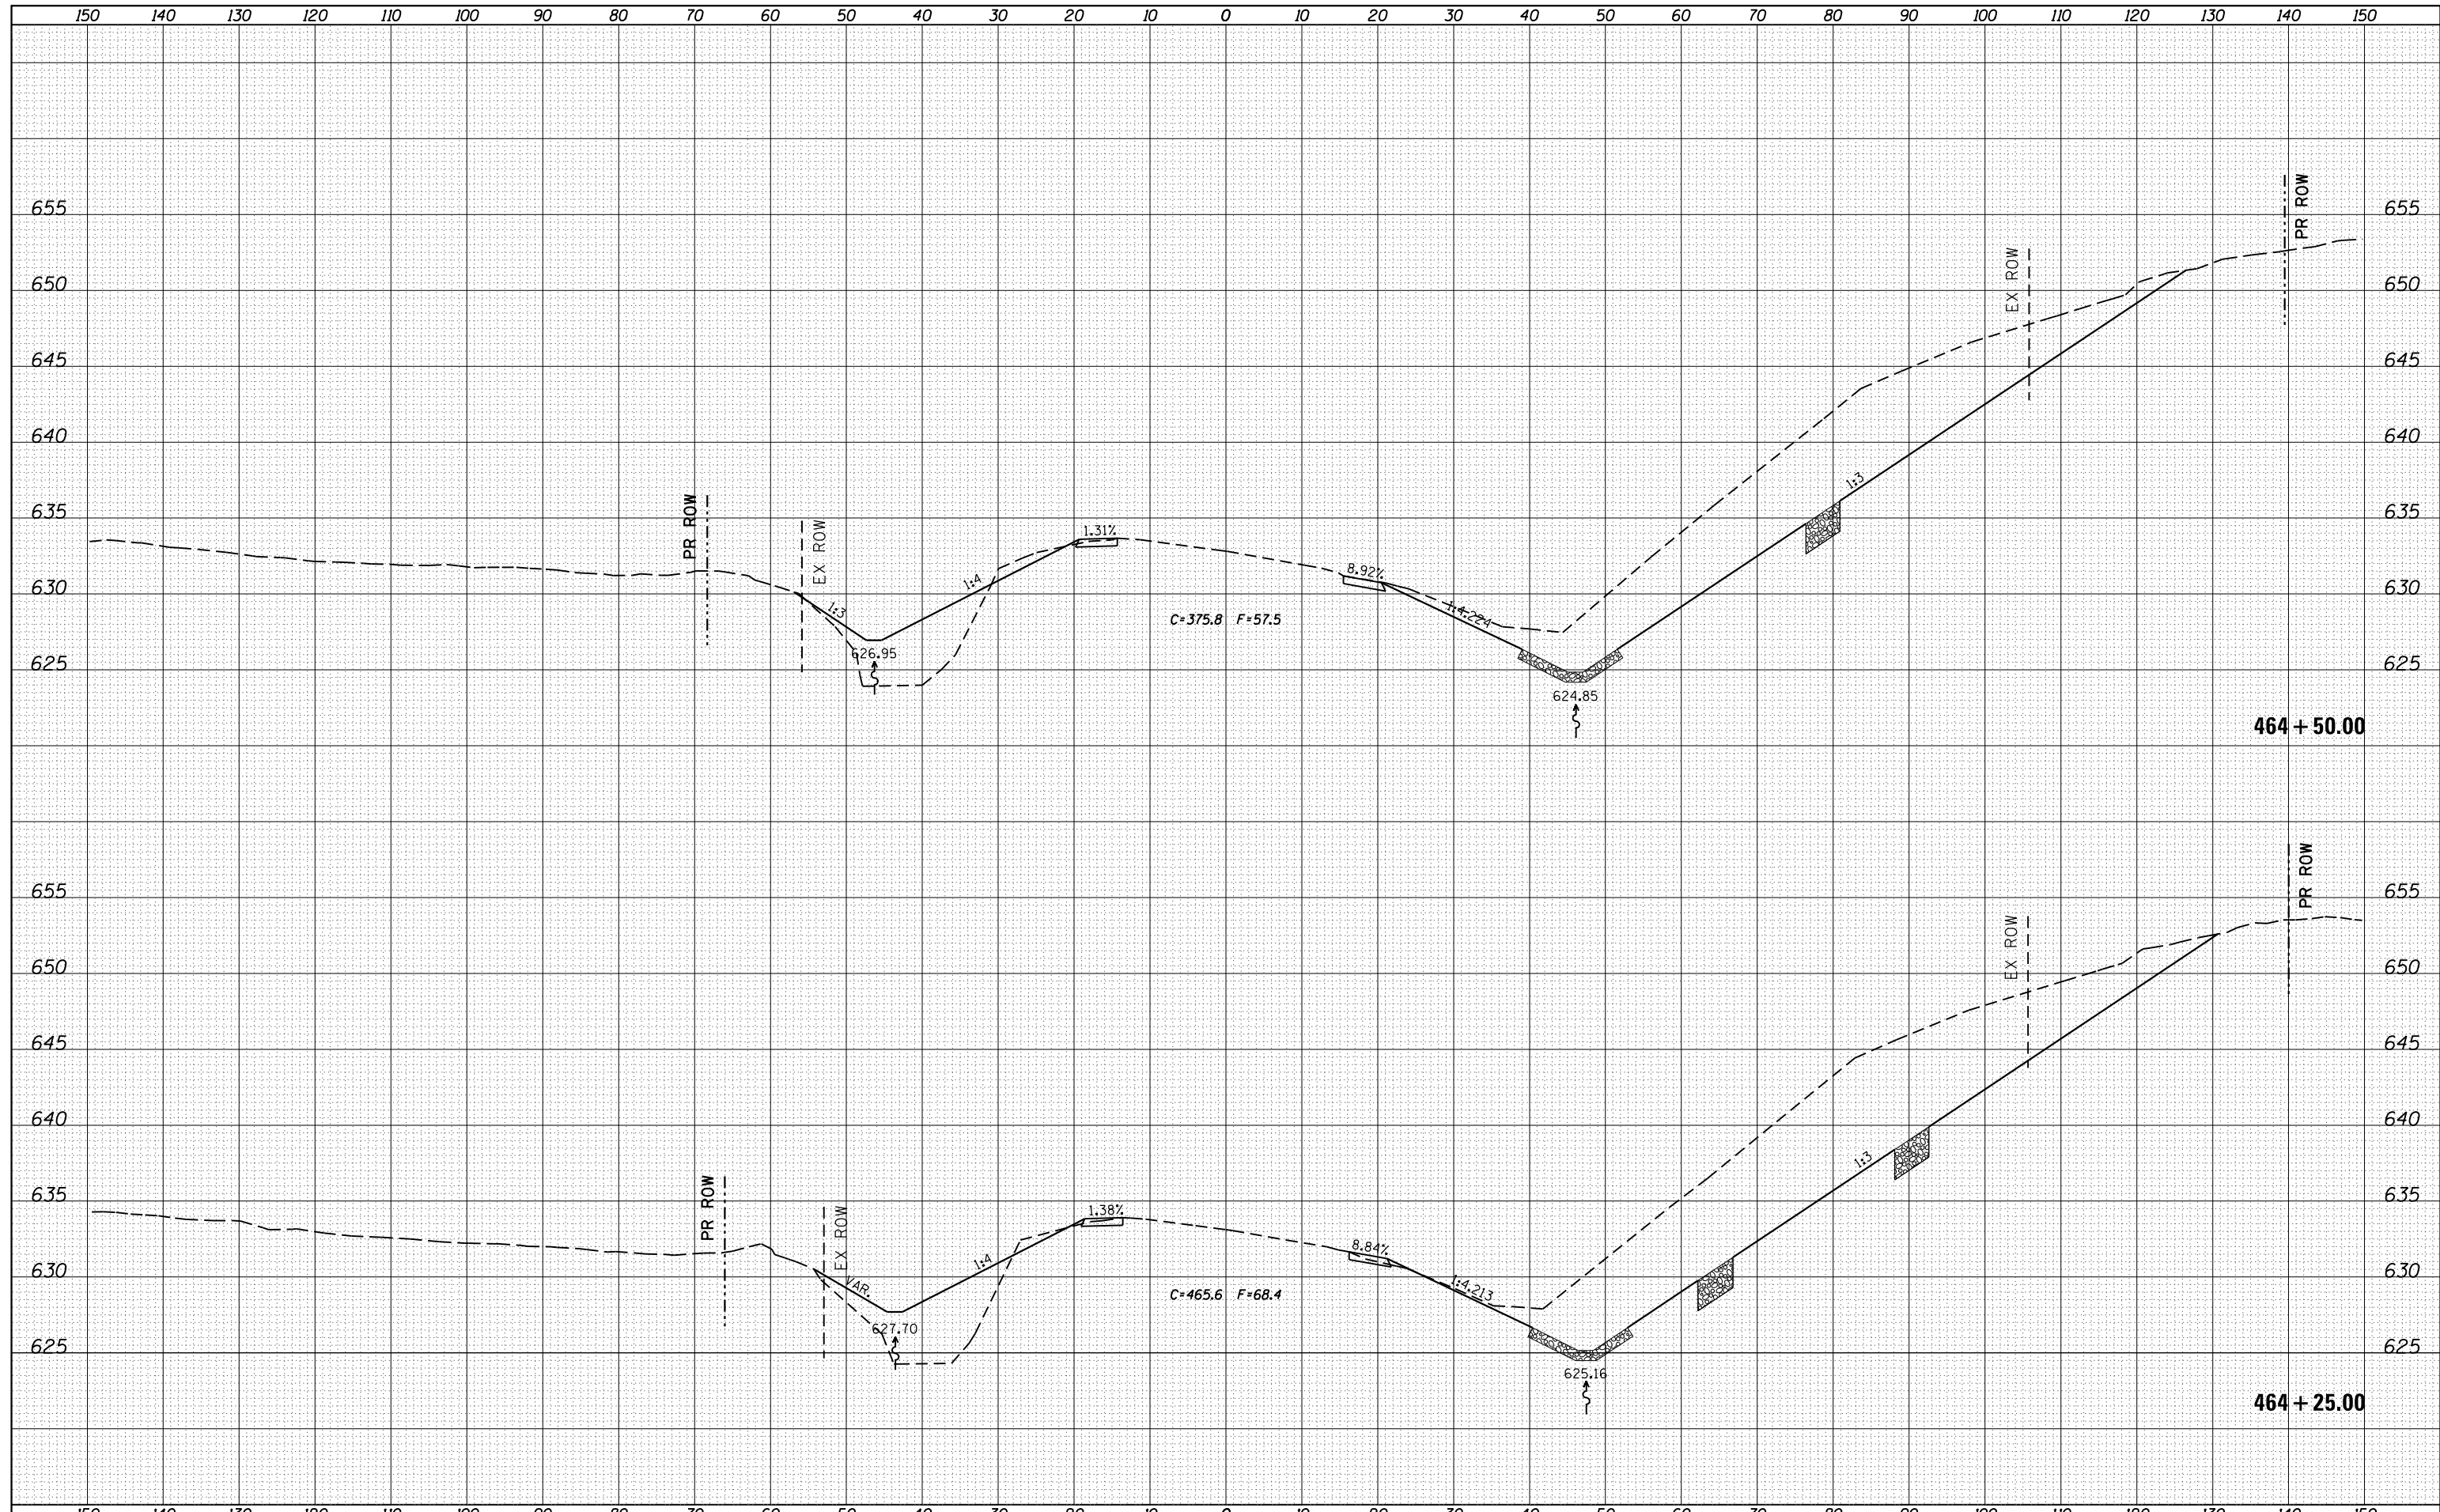

FILE NAME =	USER NAME = cushmenbw	DESIGNED -	REVISED -
es:\pw_work\pwt\dot\cushmenbw\d0169166\0208809-sh1-xssh.dgn		DRAWN -	REVISED -
Default		CHECKED -	REVISED -
		DATE -	REVISED -
	PLOT DATE = Fri Oct 19 11:27:45 2012		

**STATE OF ILLINOIS
DEPARTMENT OF TRANSPORTATION**

US 6 X-SECTIONS

SCALE: SHEET OF SHEETS STA. 464+25.00 TO STA. 464+50.00

F.A.S. RTE.	SECTION	COUNTY	TOTAL SHEETS	SHEET NO.
226	3T & 3BR-1	HENRY	210	170
				CONTRACT NO. 64F25
ILLINOIS FED. AID PROJECT				