


BY	DATE
FINAL SURVEY NO.	SURVEYED PLOTTED
	TEMPLATE AREAS CHECKED
NOTE BOOK	

BY	DATE
ORIGINAL SURVEY NO.	SURVEYED PLOTTED
	TEMPLATE AREAS CHECKED
NOTE BOOK	

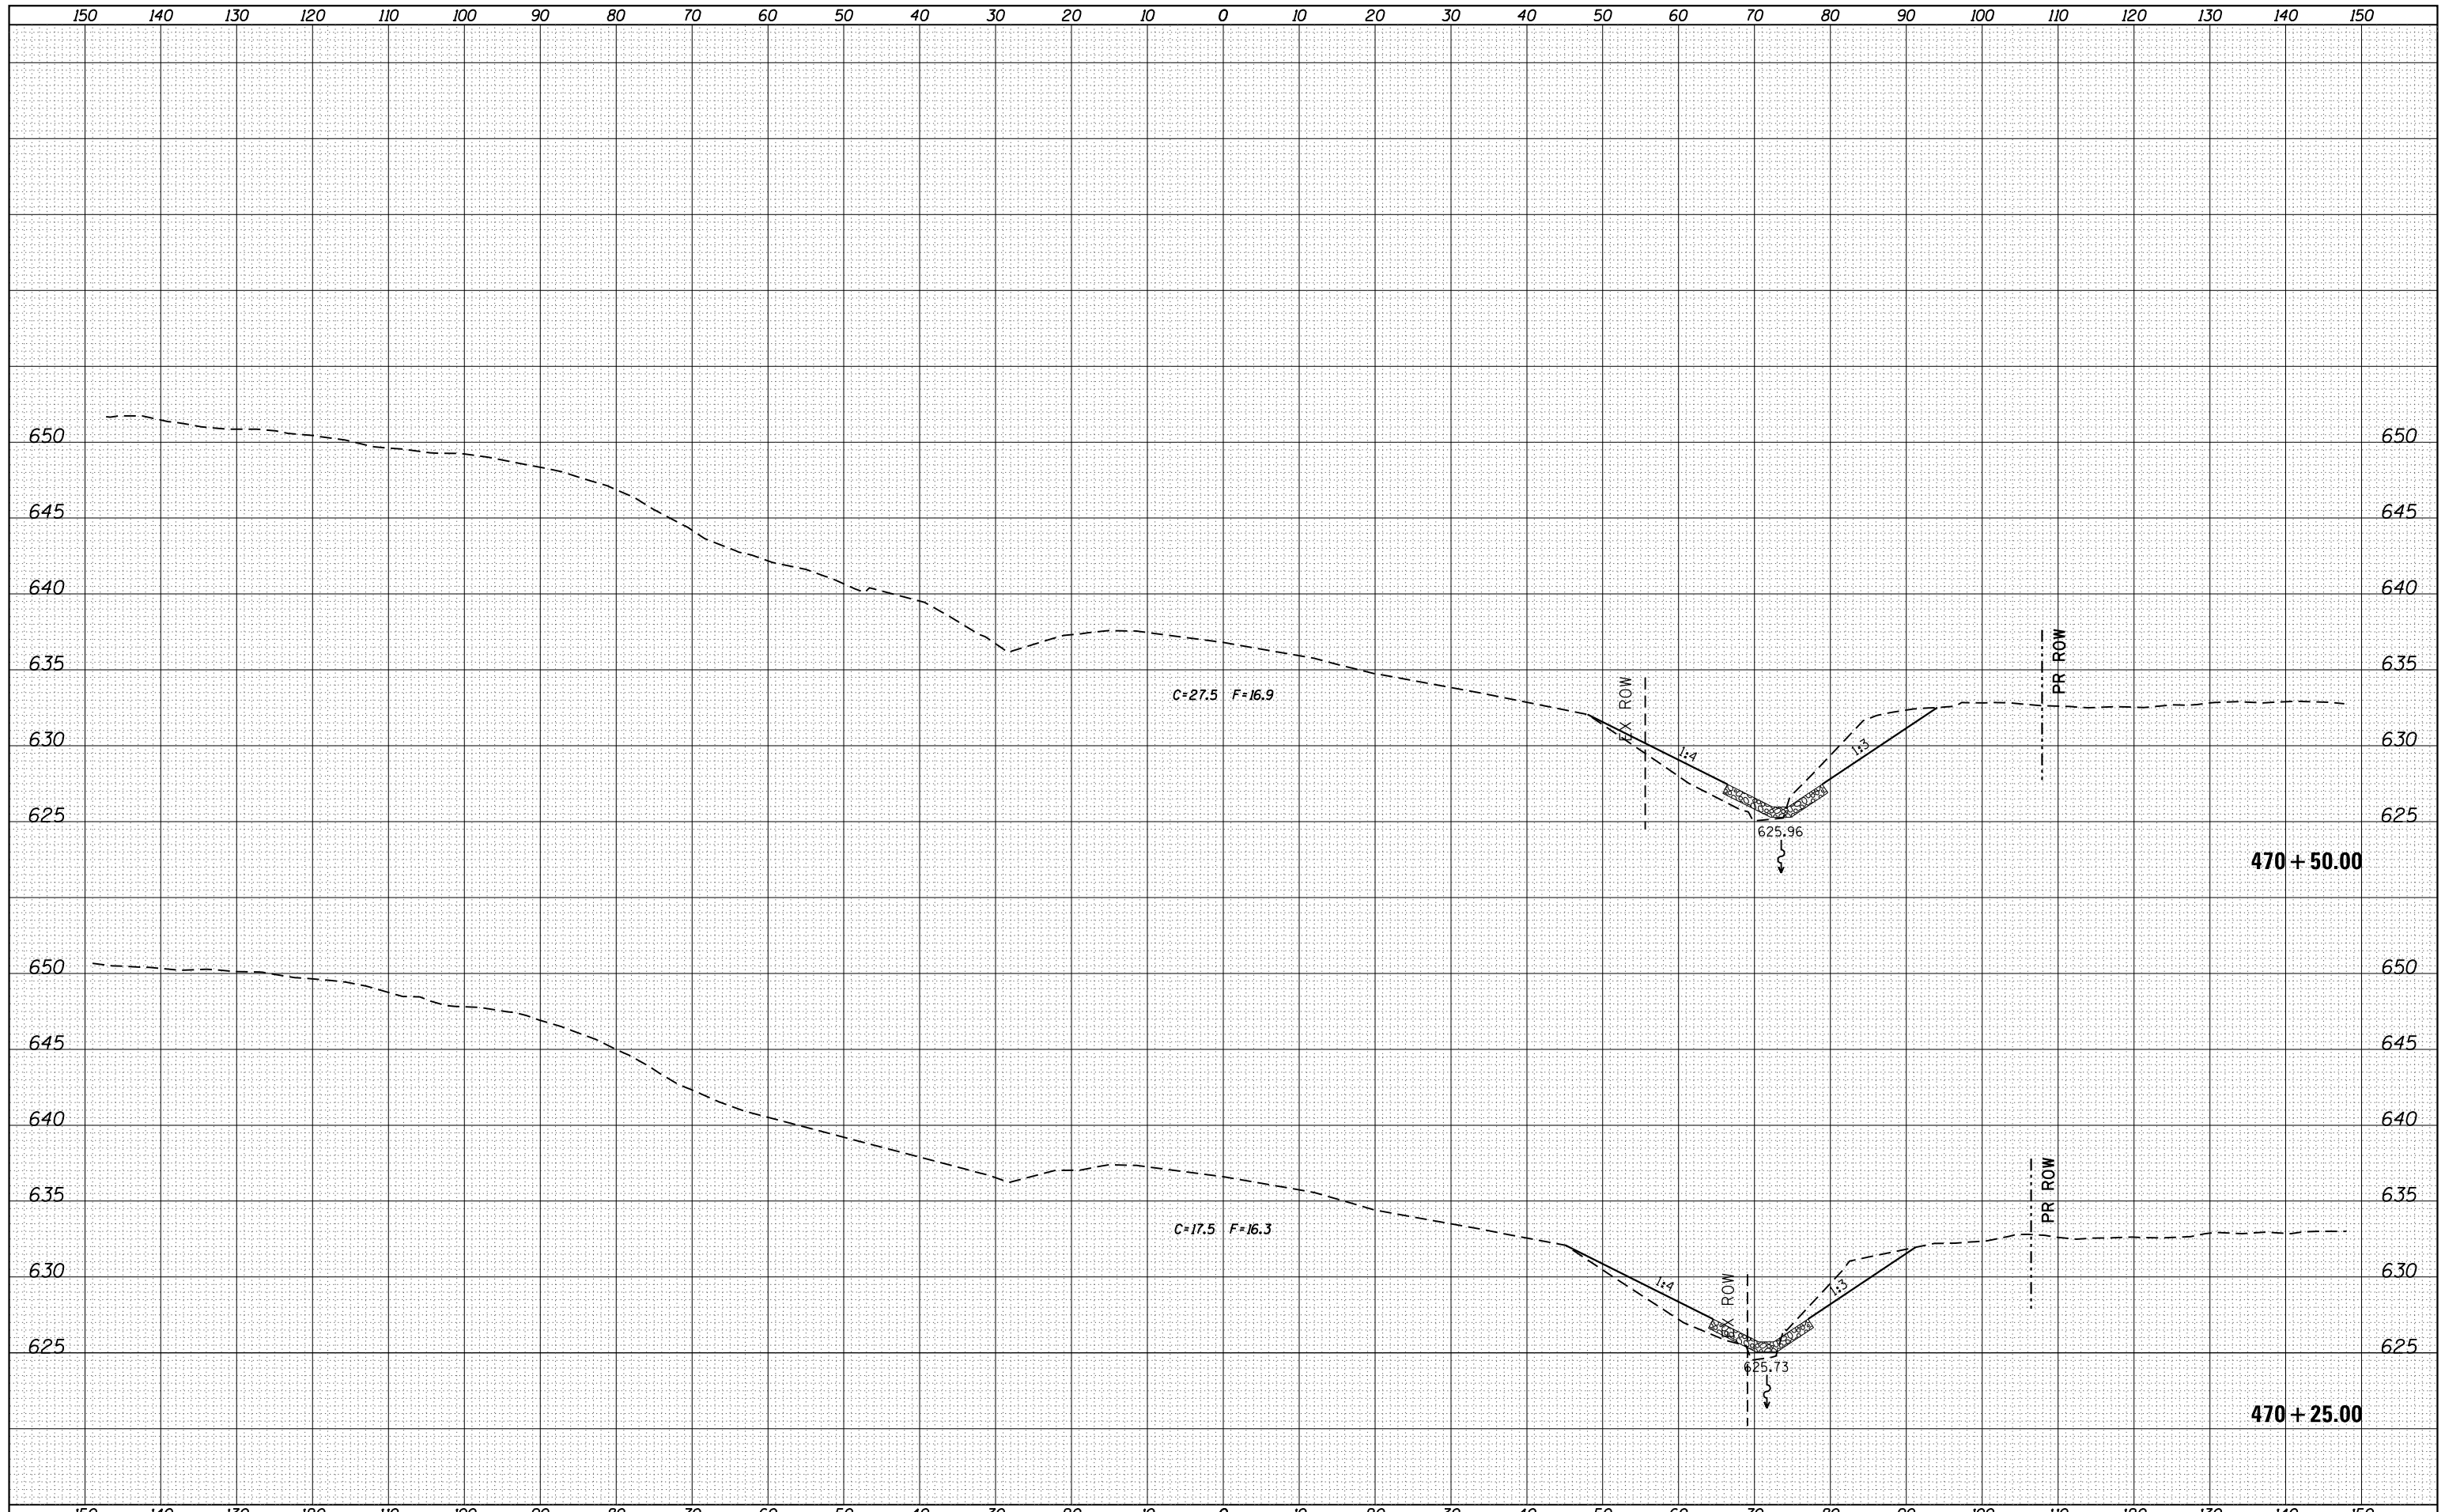

FILE NAME =	USER NAME = cushmenbw	DESIGNED -	REVISED -
es:\pw\work\p1dot\cushmenbw\d0169166\0208809-sh1-xssh.tdgn		DRAWN -	REVISED -
Default	PLOT SCALE = 20.0000' / in.	CHECKED -	REVISED -
	PLOT DATE = Fri Oct 19 11:27:58 2012	DATE -	REVISED -

STATE OF ILLINOIS
DEPARTMENT OF TRANSPORTATION

US 6 X-SECTIONS

SCALE: SHEET OF SHEETS STA. 470+25.00 TO STA. 470+50.00

F.A.S. RTE.	SECTION	COUNTY	TOTAL SHEETS	SHEET NO.
226	3T & 3BR-1	HENRY	210	180
CONTRACT NO. 64F25			ILLINOIS FED. AID PROJECT	