


BY	DATE

BY	DATE

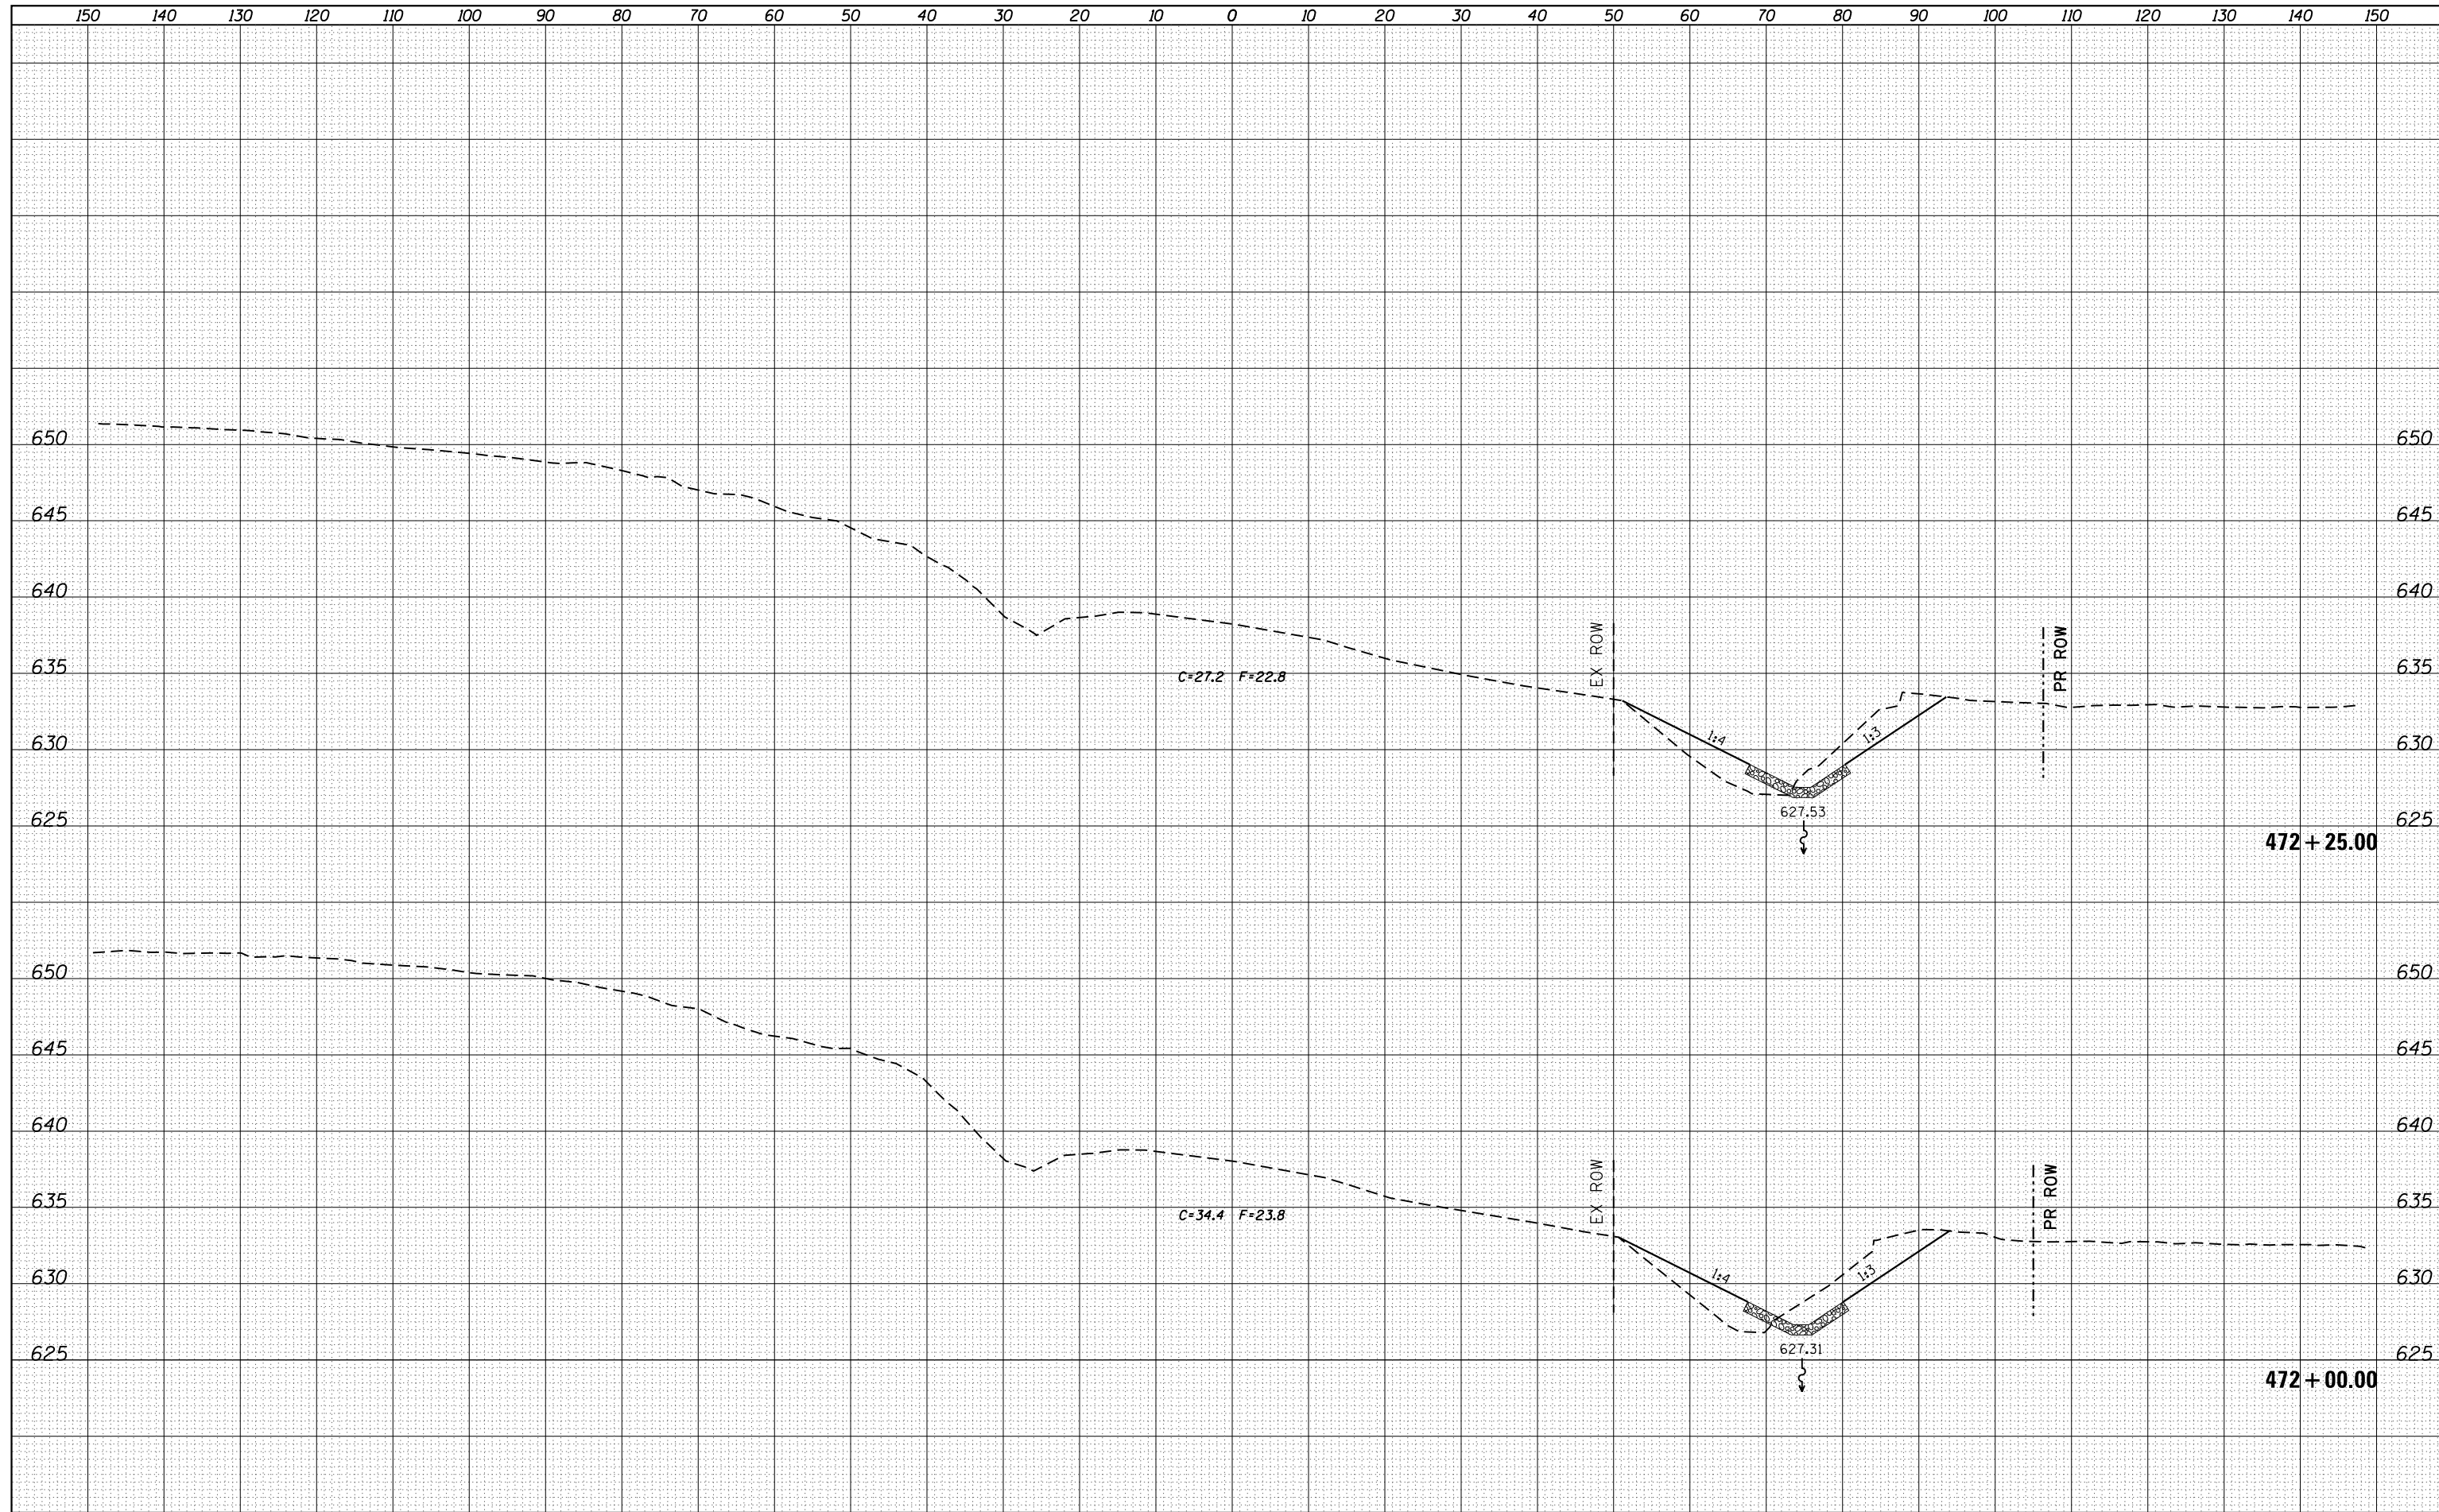

FILE NAME =  
 c:\pw\work\p1dot\cushmanbw\d0169166\0208809-sheet-xssh.dgn  
 Default

USER NAME = cushmanbw  
 PLOT SCALE = 20.0000' / in.  
 PLOT DATE = Fri Oct 19 11:28:03 2012

DESIGNED -  
 DRAWN -  
 CHECKED -  
 DATE -

REVISED -  
 REVISED -  
 REVISED -  
 REVISED -

**STATE OF ILLINOIS  
 DEPARTMENT OF TRANSPORTATION**

**US 6 X-SECTIONS**

SCALE: SHEET OF SHEETS STA. 472+00.00 TO STA. 472+25.00

F.A.S. RTE.	SECTION	COUNTY	TOTAL SHEETS	SHEET NO.
226	3T & 3BR-1	HENRY	210	184
ILLINOIS FED. AID PROJECT			CONTRACT NO. 64F25	