


DATE	
BY	
SURVEYED	
PLOTTED	
TEMPLATE	
AREAS CHECKED	
NO.	
ORIGINAL SURVEY	
NOTE BOOK	
AREAS CHECKED	
NO.	

DATE	
BY	
SURVEYED	
PLOTTED	
TEMPLATE	
AREAS CHECKED	
NO.	
ORIGINAL SURVEY	
NOTE BOOK	
AREAS CHECKED	
NO.	

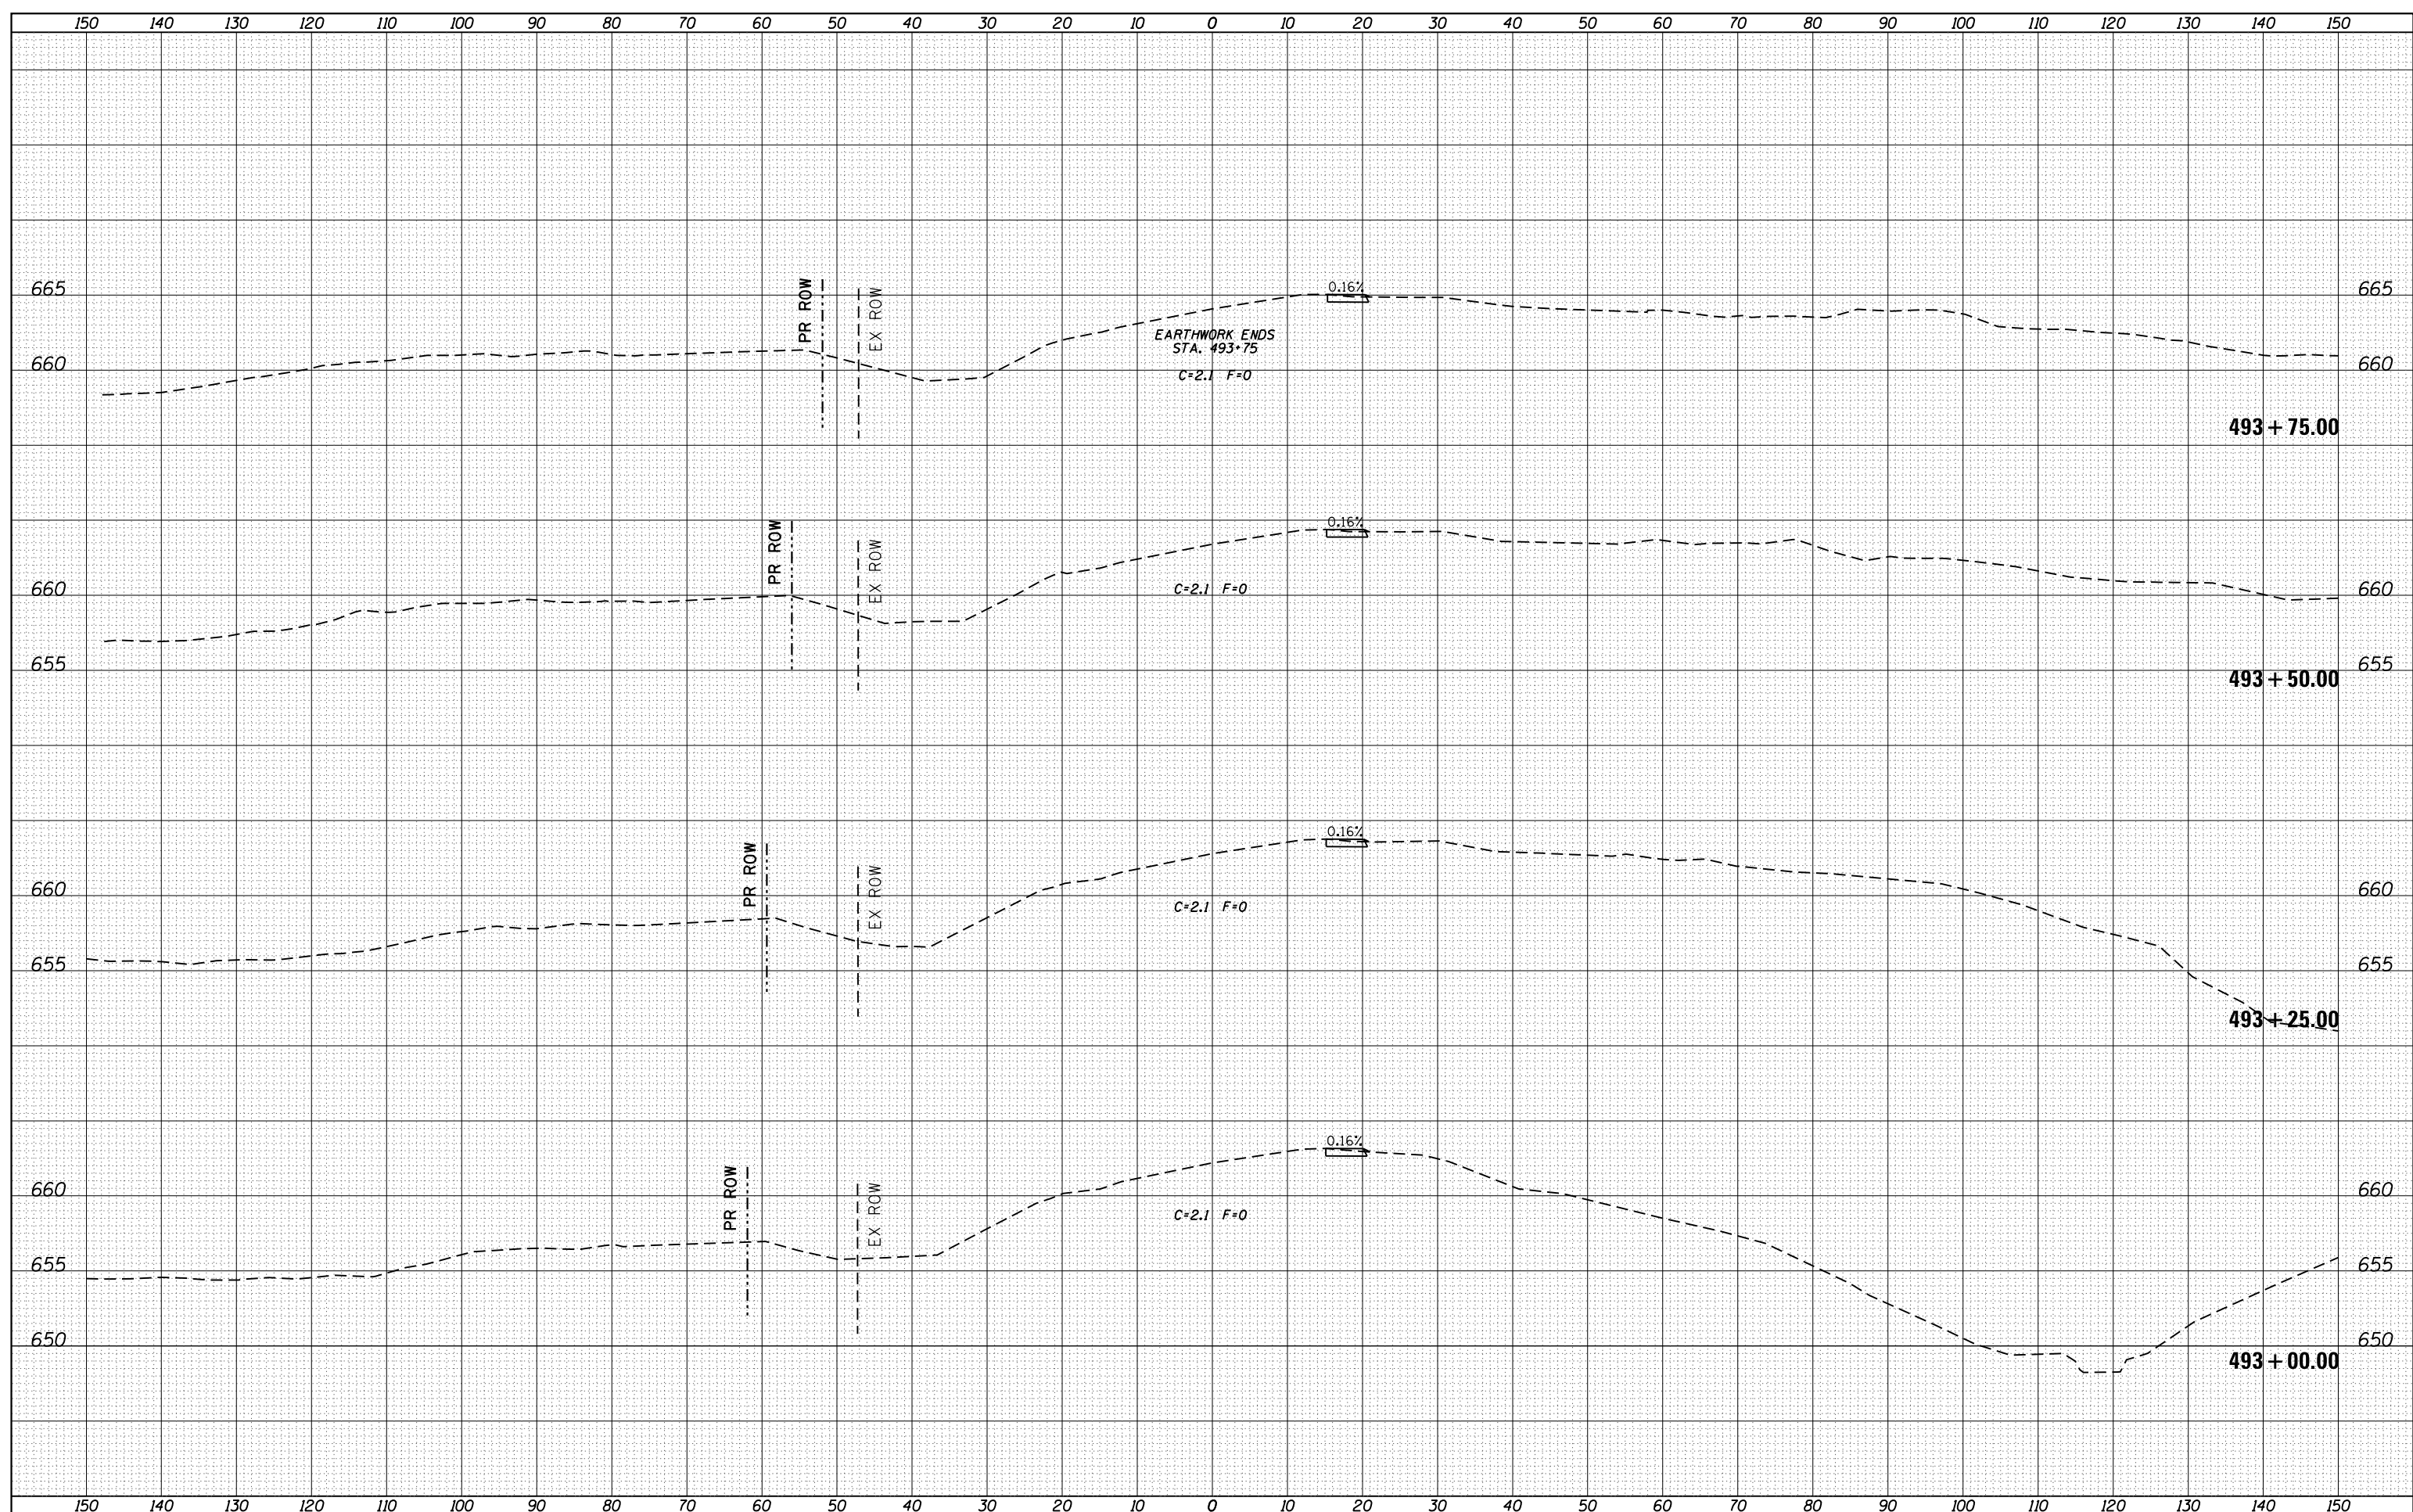

FILE NAME =	USER NAME = cushmenbw	DESIGNED -	REVISED -	<b>STATE OF ILLINOIS</b> <b>DEPARTMENT OF TRANSPORTATION</b>	<b>US 6 X-SECTIONS</b>	F.A.S. RTE.	SECTION	COUNTY	TOTAL SHEETS	SHEET NO.	
es:\pw_work\pwi_dot\cushmenbw\d0169166\0208809-sheet-xssht.dgn	PLOT SCALE = 20.0000' / in.	DRAWN -	REVISED -			226	3T & 3BR-1	HENRY	210	204	
Default	PLOT DATE = Fri Oct 19 11:28:29 2012	CHECKED -	REVISED -			CONTRACT NO. 64F25					
						SCALE:	SHEET	OF	SHEETS	STA. 493+00.00	TO

ILLINOIS FED. AID PROJECT