




FILE NAME = W:\Projects\2010\100120 PTB 157\25\cadd\Structural\Drawings\1-74 - 280 over Mud Creek\Cross Check Plans\0372008-64080-Culvert-Lining\01.dgn

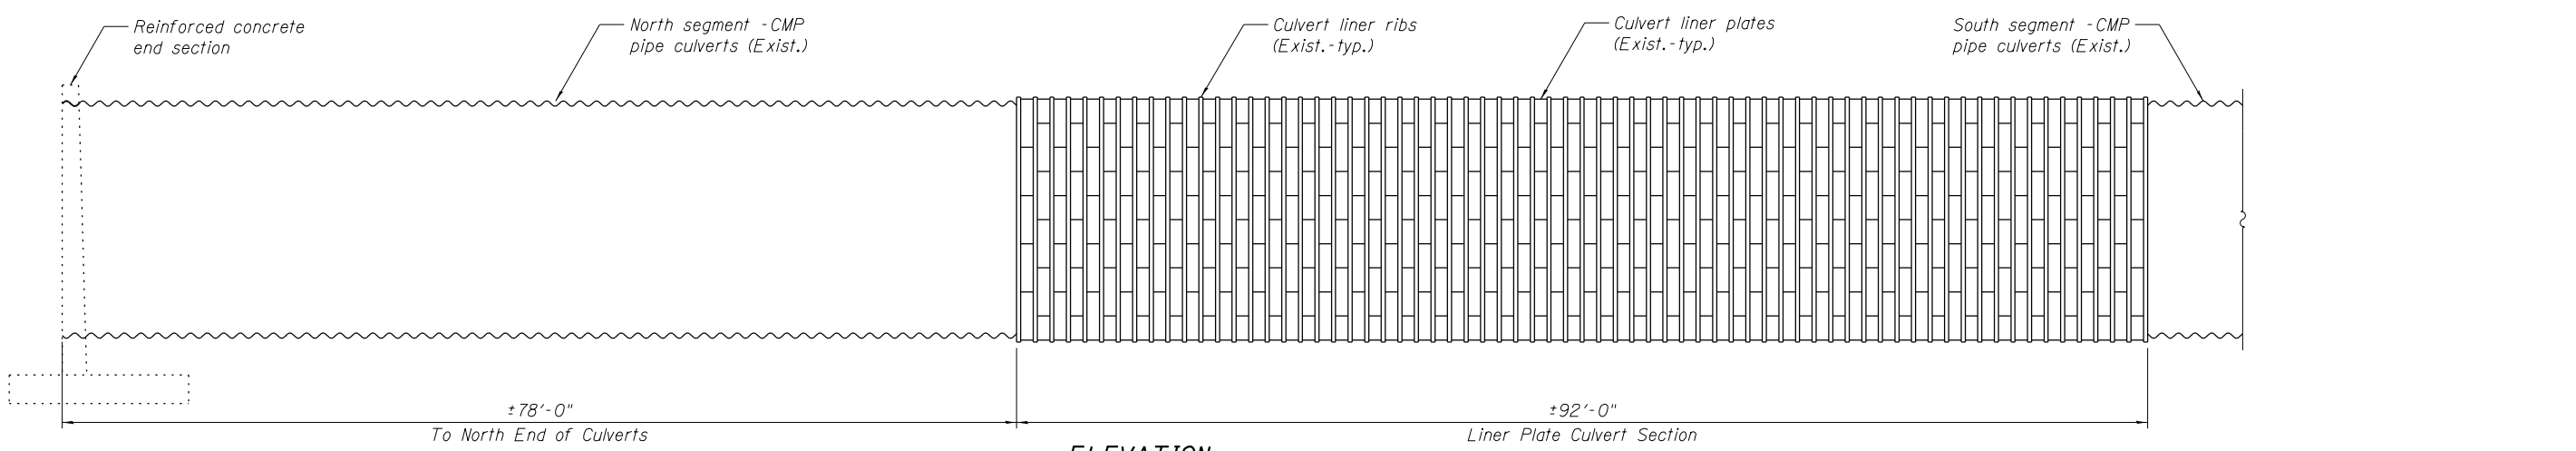


**ELEVATION**  
(Looking East)

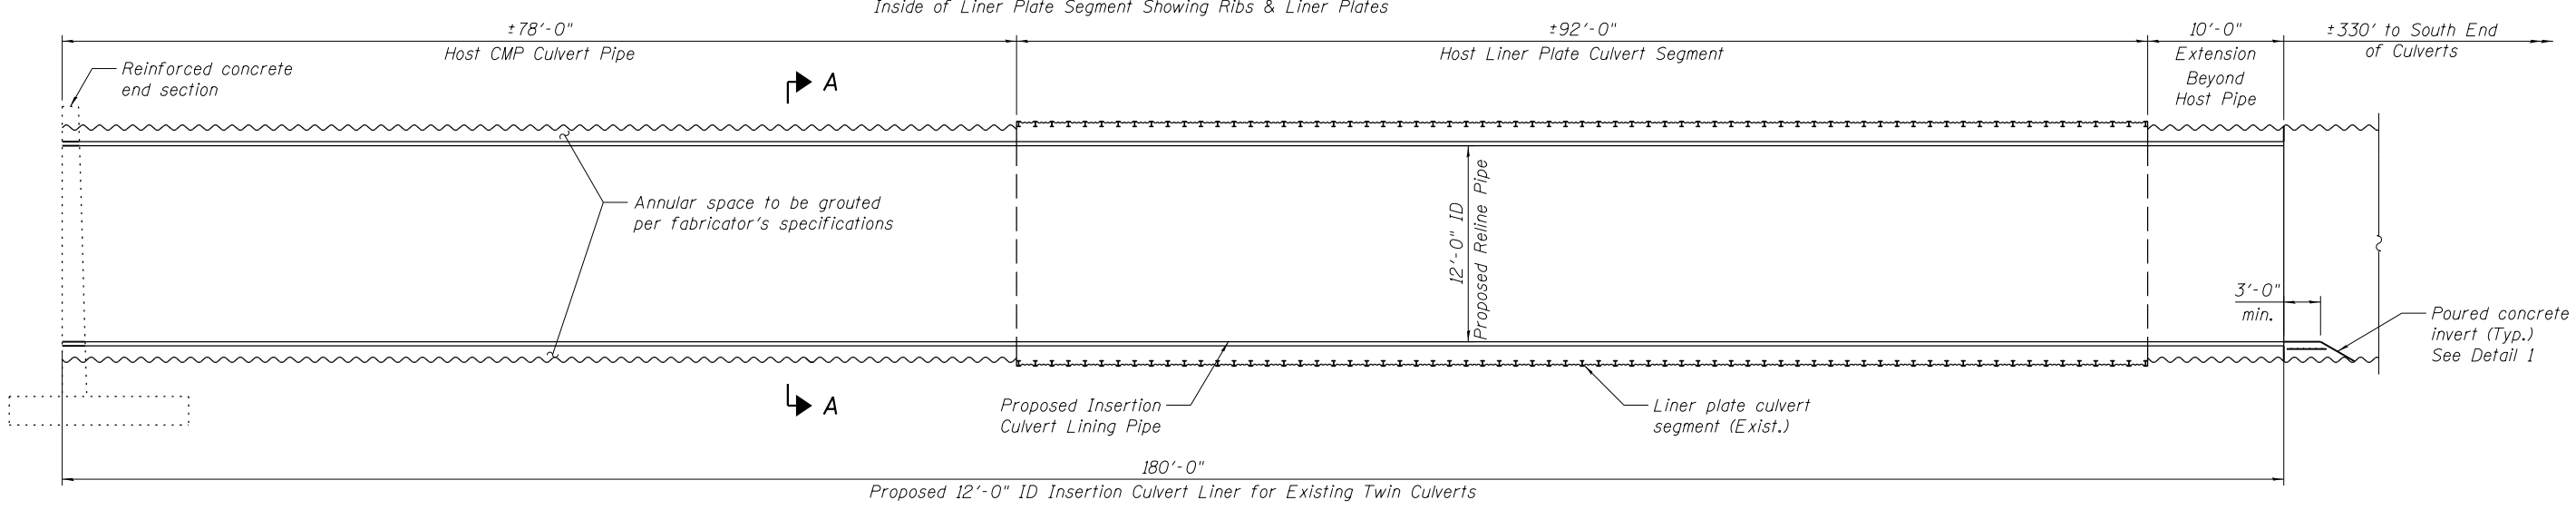

**ELEVATION**  
(Looking East)

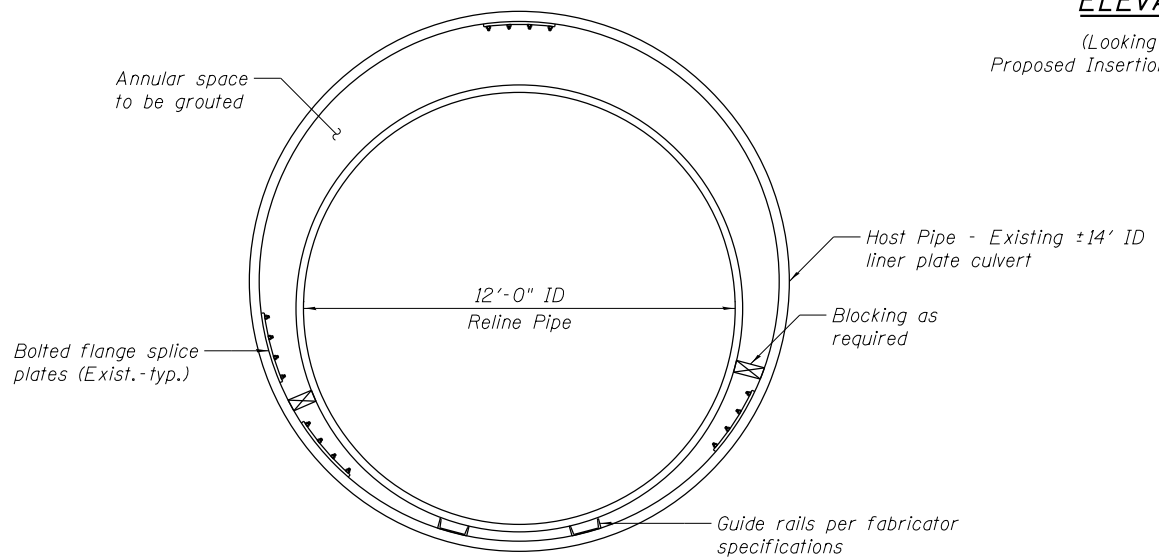

**SECTION A-A**

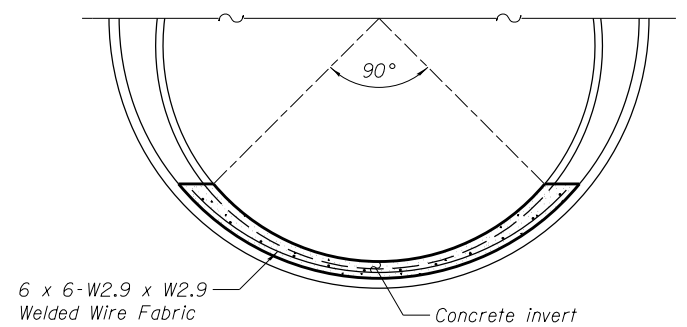

**DETAIL 1**

**NOTES**

1. The reinforced concrete inverts for the new culvert linings will not be paid for separately, but shall be included in the cost for Insertion Culvert Lining (Special).
2. Concrete for the reinforced concrete inverts shall be Class SI.
3. Welded wire reinforcement shall conform to the Standard Specifications.

**WILLS BURKE KELSEY ASSOCIATES LTD.**  
 116 West Main Street, Suite 201  
 St. Charles, Illinois 60174

USER NAME = nparris	DESIGNED - DLS	REVISED -
PLOT SCALE =	CHECKED - AEU	REVISED -
PLOT DATE = 1/29/2013	DRAWN - DLS	REVISED -
	CHECKED - AEU	REVISED -

**STATE OF ILLINOIS**  
**DEPARTMENT OF TRANSPORTATION**

**INSERTION CULVERT LINING DETAILS**  
**STRUCTURE NO. 037-2008**

SHEET NO. 3 OF 5 SHEETS

F.A.I. RTE. 74/280	SECTION (37-2-1)M	COUNTY HENRY	TOTAL SHEETS 26	SHEET NO. 12
CONTRACT NO. 64G80			ILLINOIS FED. AID PROJECT	