


FILE NAME = W:\Projects\2010\100120 PTB 157\25\cadd\Structural\Drawn\0 - 280 over Mud Creek\Cross Check Plans\0372008-64G80-004-Repair-Dtls-NorthEndSection.dgn

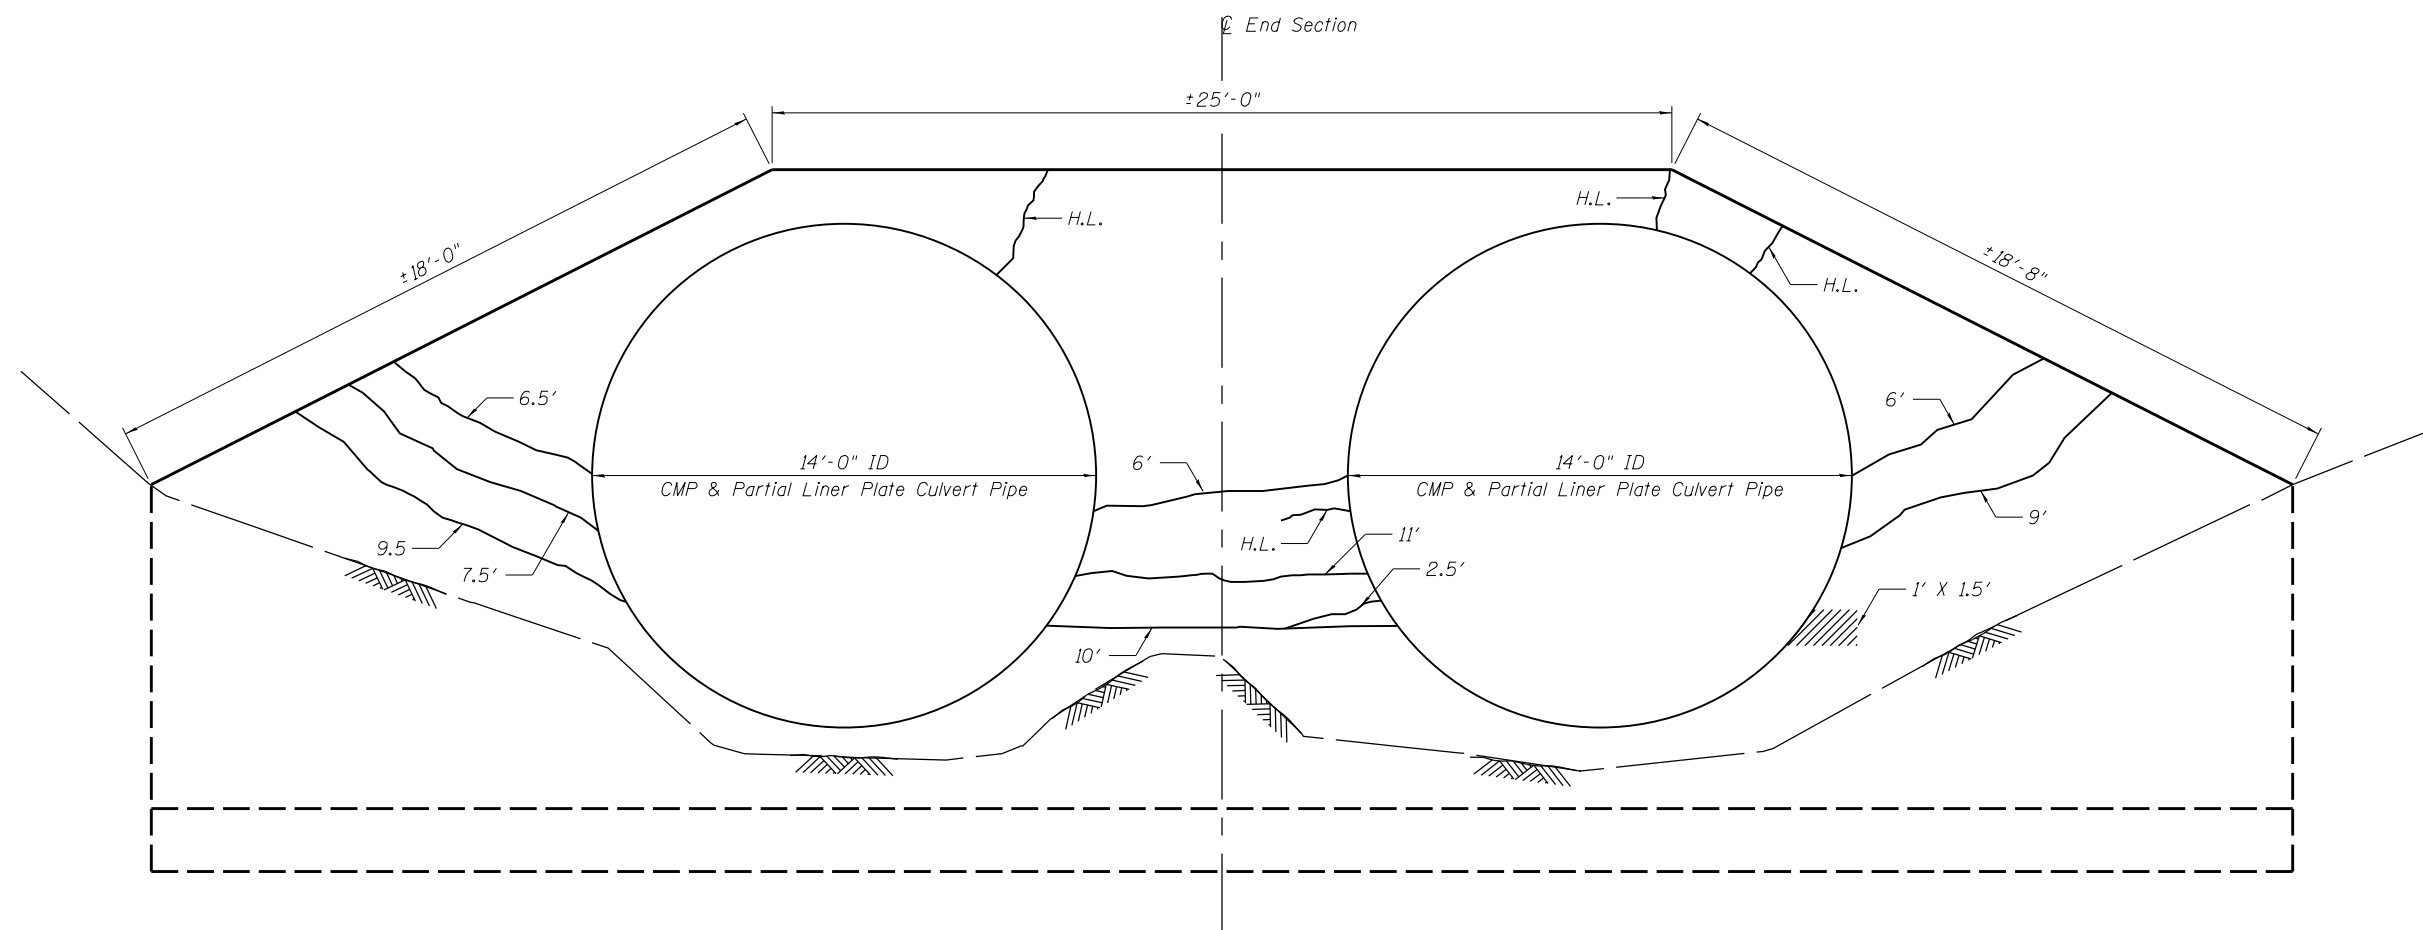

**NORTH END SECTION
(DOWNSTREAM)**

LEGEND

- Structural Repair of Concrete (Depth Equal To Or Less Than 5 Inches)
- 6' Epoxy Crack Injection
- H.L. Hairline Crack - Not to be sealed
- Existing ground line

BILL OF MATERIAL

ITEM	UNIT	TOTAL
Epoxy Crack Injection	Foot	100
Structural Repair of Concrete (Depth Equal To Or Less Than 5 Inches)	Sq. Ft.	10

NOTES

1. Repair quantities have been estimated based on a field inspection. The quantities given in the Bill of Material have been increased to account for changes from the time of inspection to construction. Structural repairs to the end section will be approved by the Engineer and the Contractor will be paid for the actual quantities of the repairs.

WILLS BURKE KELSEY ASSOCIATES LTD.
 116 West Main Street, Suite 201
 St. Charles, Illinois 60174

USER NAME = nparris	DESIGNED - DLS	REVISED -
PLOT SCALE =	CHECKED - AEU	REVISED -
PLOT DATE = 1/29/2013	DRAWN - DLS	REVISED -
	CHECKED - AEU	REVISED -

**STATE OF ILLINOIS
DEPARTMENT OF TRANSPORTATION**

**REPAIR DETAILS - NORTH END SECTION
STRUCTURE NO. 037-2008**

SHEET NO. 4 OF 5 SHEETS

F.A.I. RTE. 74/280	SECTION (37-2-1)M	COUNTY HENRY	TOTAL SHEETS 26	SHEET NO. 13
			CONTRACT NO. 64G80	
ILLINOIS FED. AID PROJECT				