


037-2008 Originals

SN 037-2008

SECTION	COUNTY	TOTAL SHEETS	SHEET NO.
37-2-1	HENRY	166	8

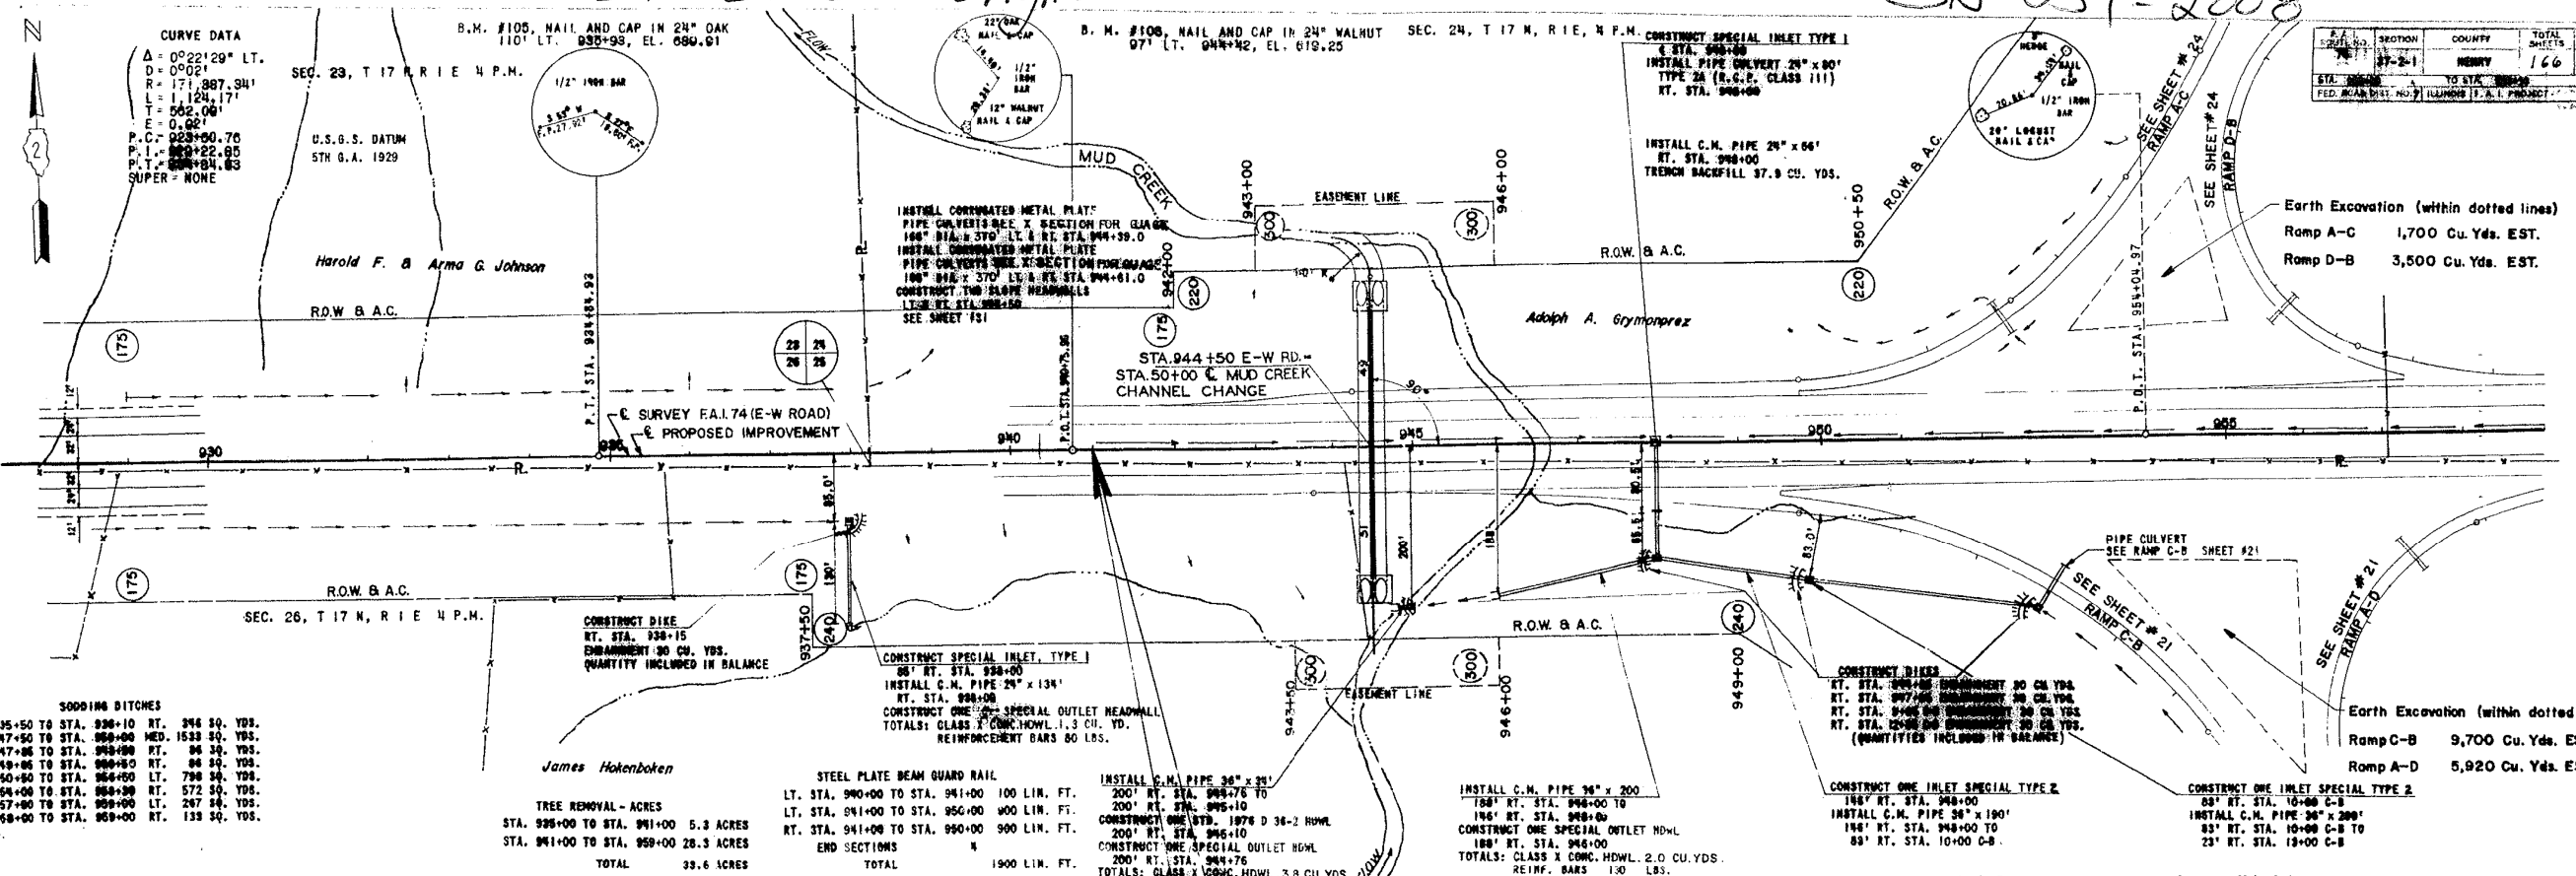

5000' BENCH MARKS


STA. 935+50 TO STA. 936+10	RT.	246	50	YDS.
STA. 937+00 TO STA. 938+00	MED.	1533	50	YDS.
STA. 937+00 TO STA. 938+00	RT.	86	50	YDS.
STA. 938+00 TO STA. 939+00	RT.	86	50	YDS.
STA. 939+00 TO STA. 940+00	LT.	798	50	YDS.
STA. 940+00 TO STA. 941+00	RT.	572	50	YDS.
STA. 941+00 TO STA. 942+00	LT.	287	50	YDS.
STA. 942+00 TO STA. 943+00	RT.	139	50	YDS.

TREE REMOVAL - ACRES

STA. 936+00 TO STA. 941+00	5.3	ACRES
STA. 941+00 TO STA. 959+00	28.3	ACRES
TOTAL	33.6	ACRES

PROJECT I-74-1(13)12 ENDS
STA. 941+00
 APPROX. 280' E. OF THE N.W. CORNER OF SEC. 25, T17N, R1E, 4P.M.

PROJECT I-80-1(18)9 BEGINS
STA. 941+00

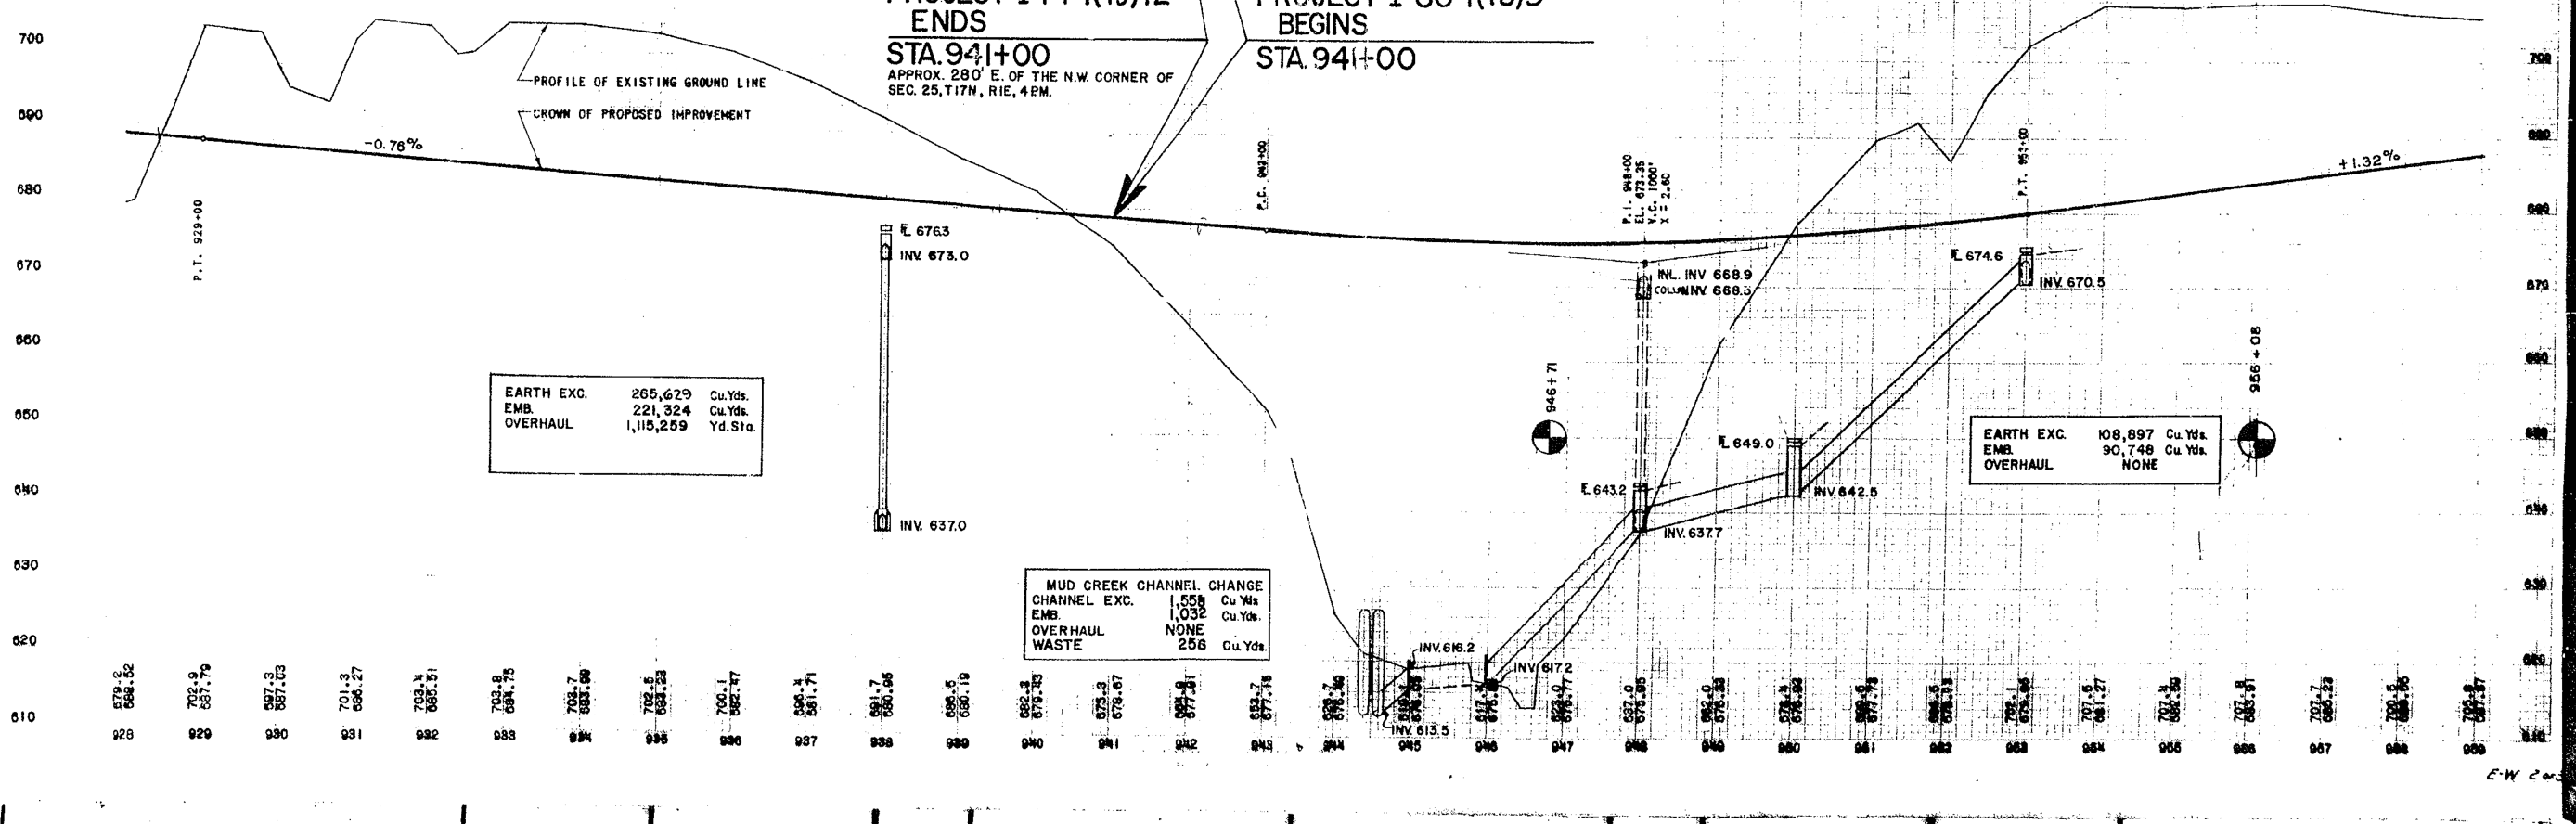

EARTH EXC.	265,629	Cu.Yds.
EMB.	221,324	Cu.Yds.
OVERHAUL	1,115,259	Yd.Sta.

MUD CREEK CHANNEL CHANGE

CHANNEL EXC.	1,558	Cu.Yds.
EMB.	1,032	Cu.Yds.
OVERHAUL	NONE	
WASTE	256	Cu.Yds.

EARTH EXC.	108,897	Cu.Yds.
EMB.	90,748	Cu.Yds.
OVERHAUL	NONE	

FILE NAME = W:\Projects\2010\100120_PTB_157\25\cadd\Civil\Dgn\WD_8\Shr\0264080-ahf.mxd

WILLIS BURKE KELSEY ASSOCIATES LTD.
 116 West Main Street, Suite 201
 St. Charles, Illinois 60174

USER NAME = nparris	DESIGNED -	REVISED -
PLOT SCALE = 1:40	DRAWN -	REVISED -
PLOT DATE = 1/29/2013	CHECKED -	REVISED -
	DATE -	REVISED -

DESIGNED -	REVISED -
DRAWN -	REVISED -
CHECKED -	REVISED -
DATE -	REVISED -

STATE OF ILLINOIS
DEPARTMENT OF TRANSPORTATION

EXISTING STRUCTURE PLANS
FOR REFERENCE ONLY

SCALE: SHEET NO. 1 OF 7 SHEETS STA. TO STA.

F.A.I. RTE.	SECTION	COUNTY	TOTAL SHEETS	SHEET NO.
74/280	(37-2-1)M	HENRY	27	15
				CONTRACT NO. 64G80
ILLINOIS FED. AID PROJECT				

FOR REFERENCE ONLY