

FILE NAME = W:\Projects\2010\100120 PTB 157\25\cadd\Civil\Dgn\W0 8\Sh1\0264080-ah1-misc6.dgn





USER NAME = nparris	DESIGNED -	REVISED -
PLOT SCALE = 1/4"=1'-0"	DRAWN -	REVISED -
PLOT DATE = 1/29/2013	CHECKED -	REVISED -
	DATE -	REVISED -

STATE OF ILLINOIS
DEPARTMENT OF TRANSPORTATION

SCALE: SHEET NO. 6 OF 7 SHEETS STA. TO STA.

EXISTING STRUCTURE PLANS
FOR REFERENCE ONLY

F.A.I. R.T.E. 74/280	SECTION (37-2-1M)	COUNTY HENRY	TOTAL SHEETS 27	SHEET NO. 20
CONTRACT NO.64G80			ILLINOIS FED. AID PROJECT	

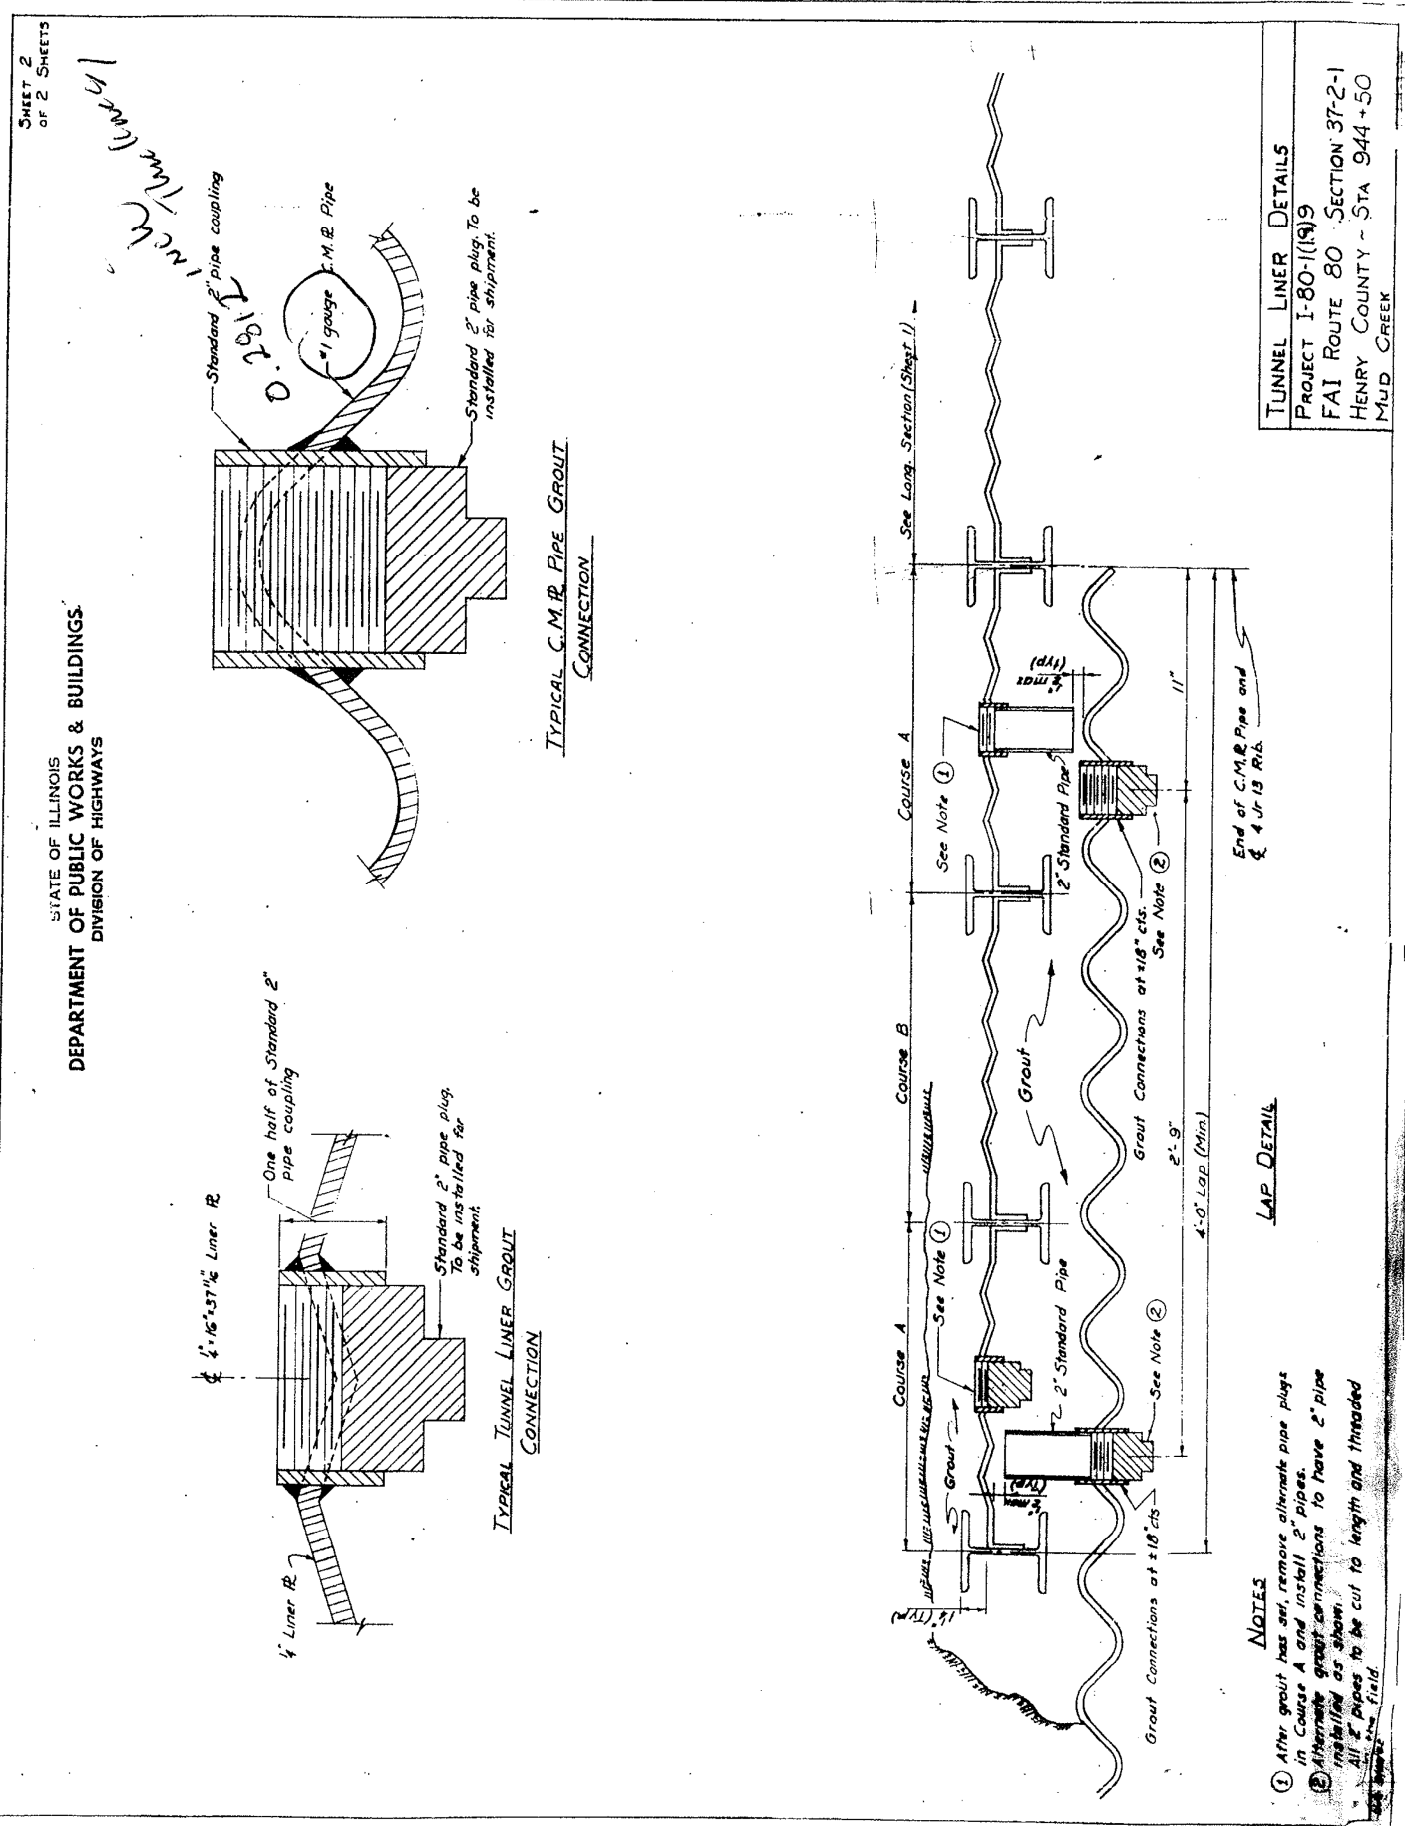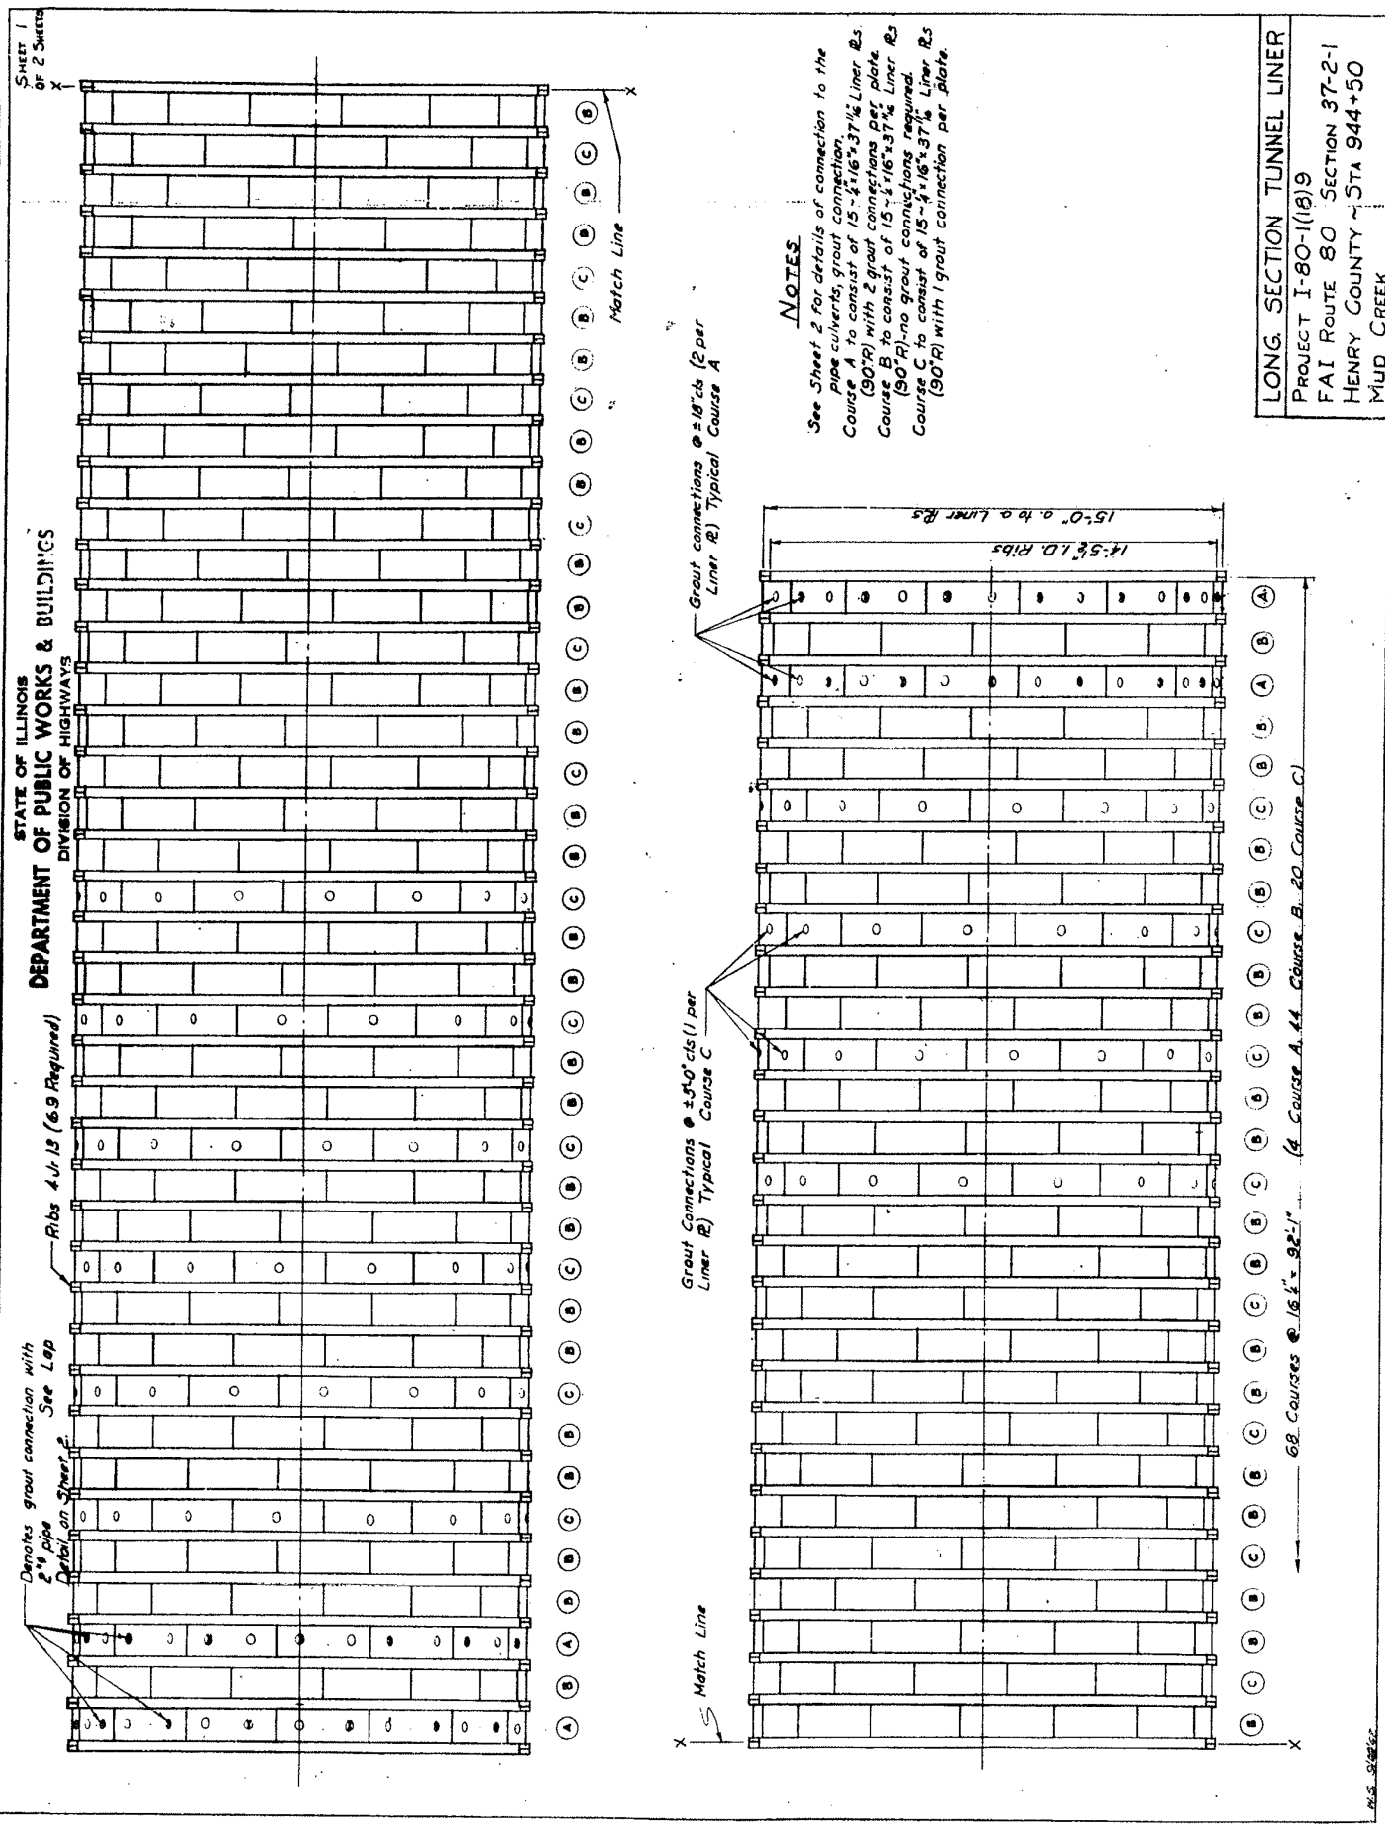

FOR REFERENCE ONLY