


NO.	AREAS CHECKED
NO.	AREAS CHECKED
NO.	AREAS CHECKED
NO.	AREAS CHECKED
NO.	AREAS CHECKED
NO.	AREAS CHECKED
NO.	AREAS CHECKED

BY	DATE
BY	DATE
BY	DATE
BY	DATE
BY	DATE
BY	DATE
BY	DATE

FILE NAME = W:\Projects\2010\100120_PTB_15\25\ceadd\Cantt\Drawn\01\Sta\17+70.dgn

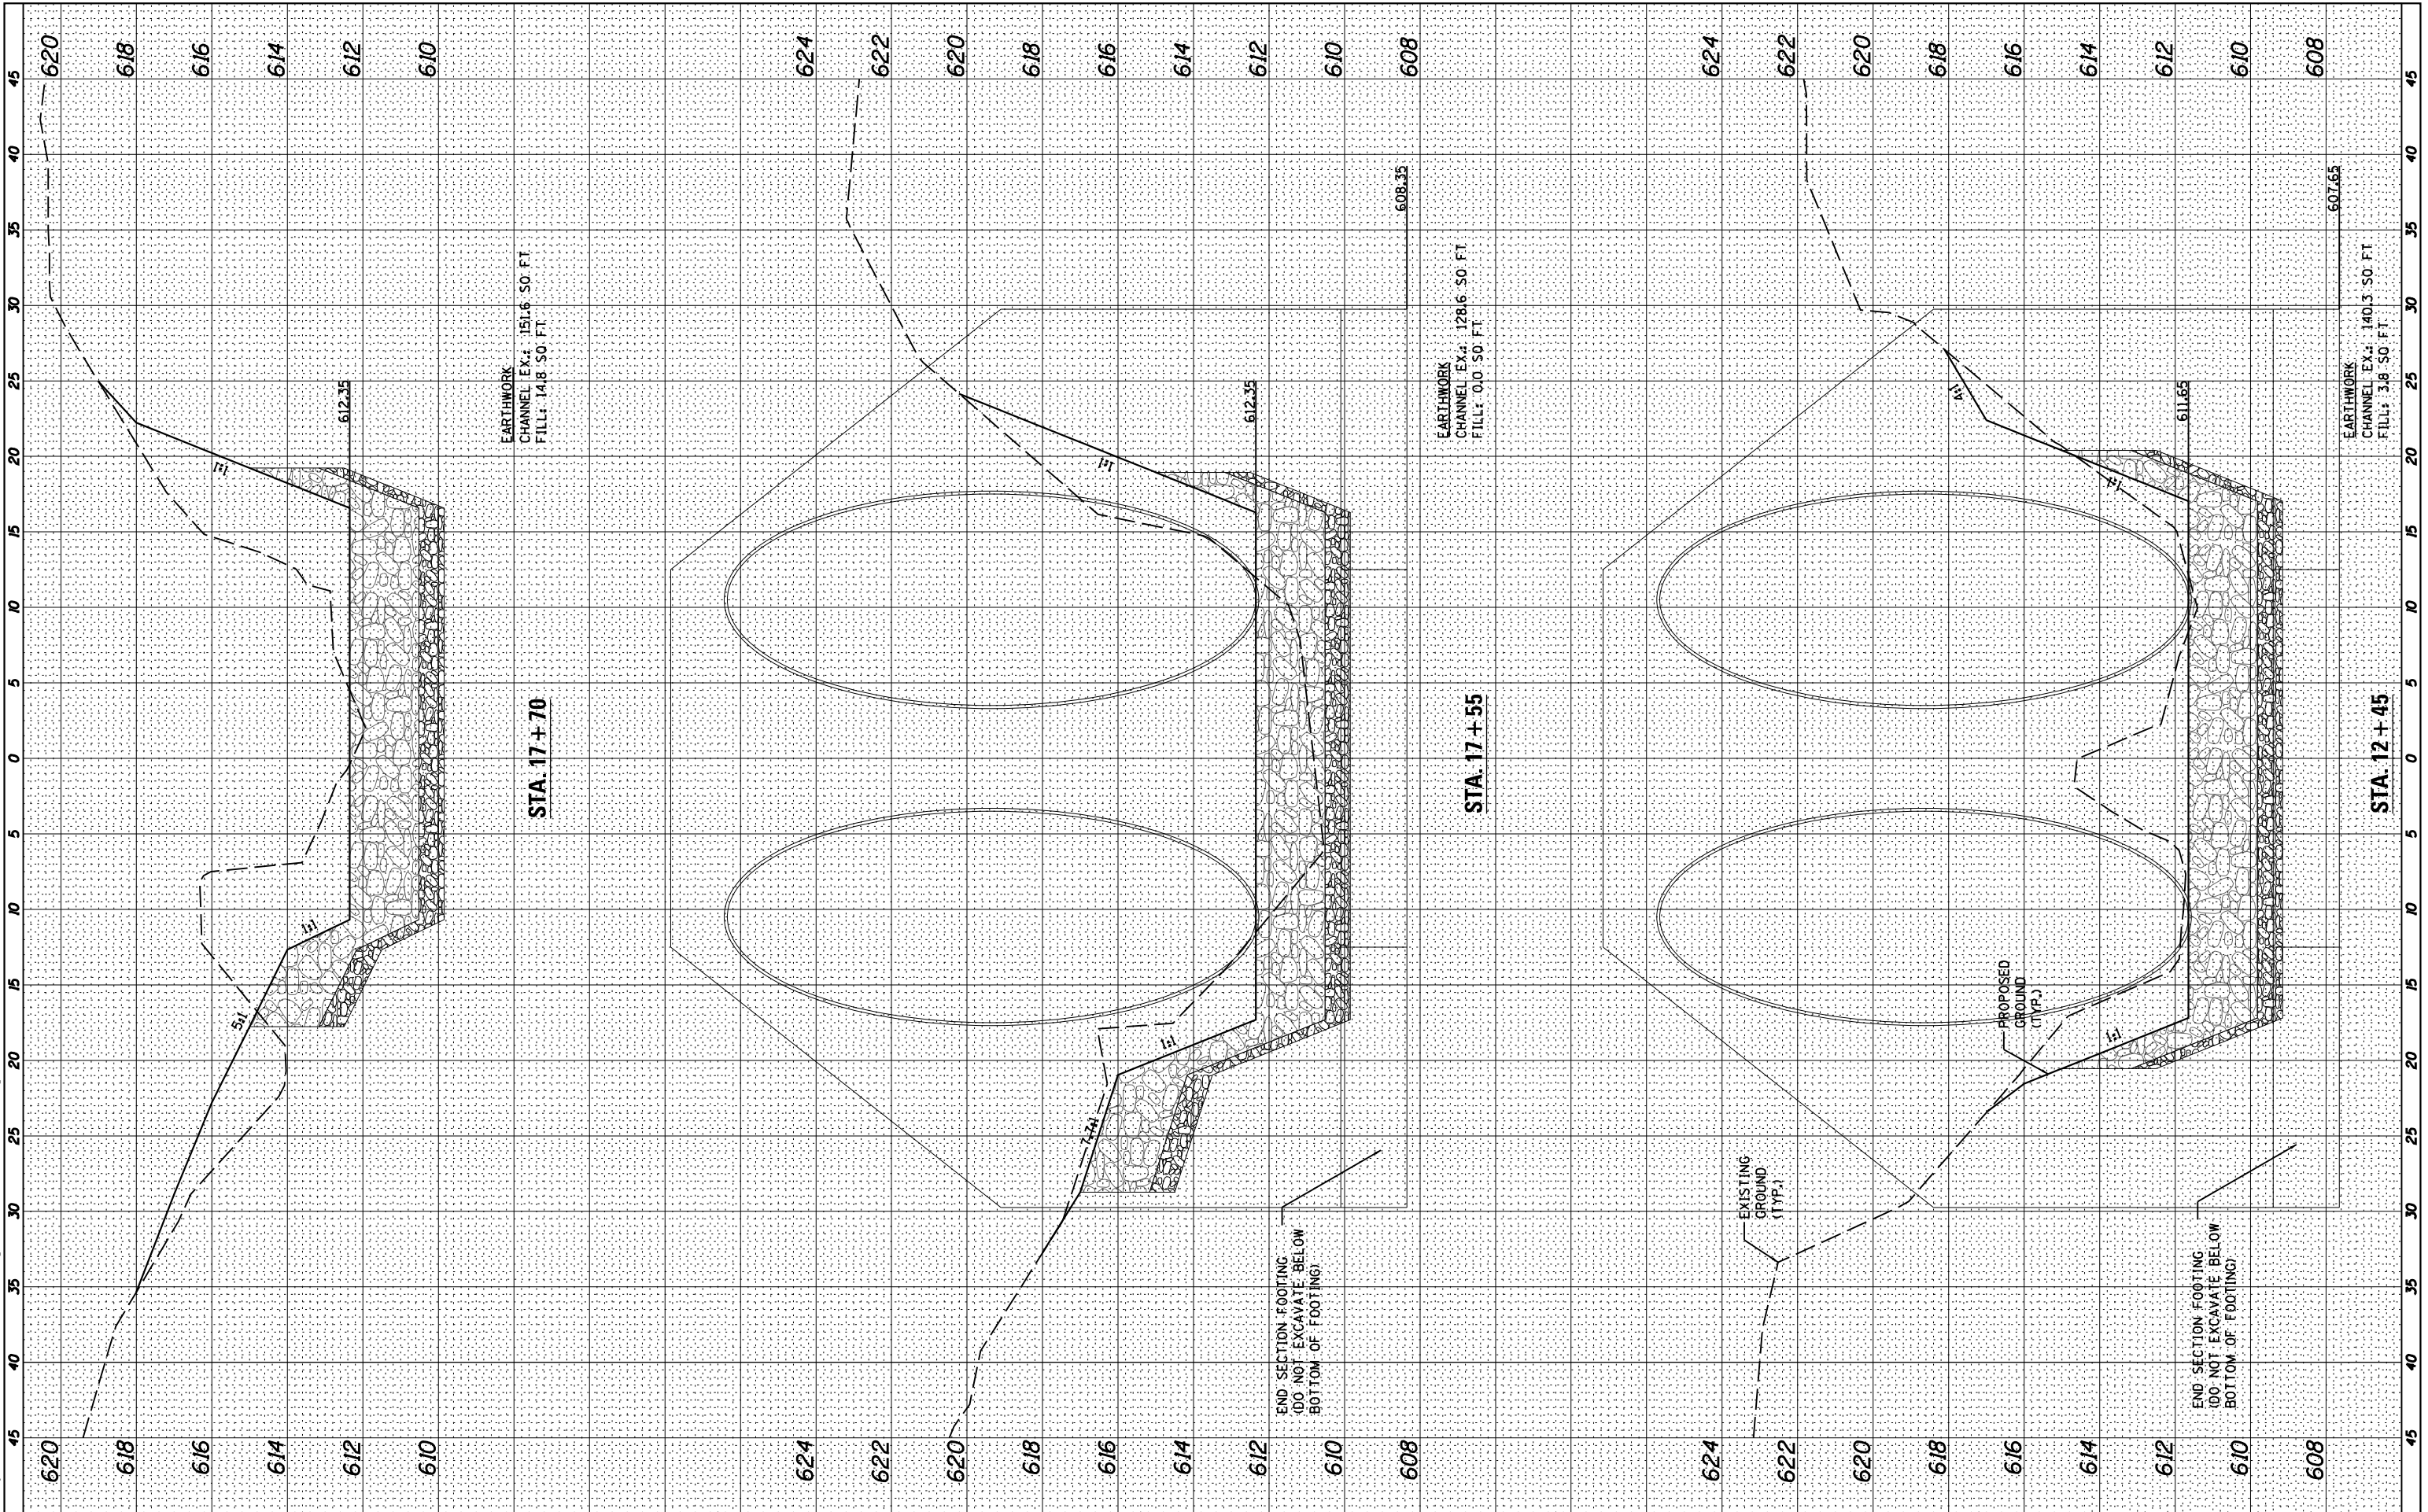

WILLS BURKE KELSEY ASSOCIATES LTD.
 116 West Main Street, Suite 201
 St. Charles, Illinois 60174

USER NAME = nparris
 PLOT SCALE = 1:10
 PLOT DATE = 1/29/2013

DESIGNED -
 DRAWN - NDP
 CHECKED - RPD
 DATE -

REVISED -
 REVISED -
 REVISED -
 REVISED -

**STATE OF ILLINOIS
 DEPARTMENT OF TRANSPORTATION**

**CROSS SECTIONS
 CULVERT CHANNEL**

SCALE: SHEET NO. 2 OF 3 SHEETS STA. TO STA.

F.A.I. RTE.	SECTION	COUNTY	TOTAL SHEETS	SHEET NO.
74/280	(37-2-1M)	HENRY	27	26
CONTRACT NO. 64G80				
ILLINOIS FED. AID PROJECT				