


FINAL SURVEY NO.	SURVEYED PLOTTED AREAS CHECKED	BY	DATE
NOTE BOOK NO.	TEMPLATE AREAS CHECKED		

ORIGINAL SURVEY NO.	SURVEYED PLOTTED AREAS CHECKED	BY	DATE

FILE NAME = K:\Projects\2010\180120_PTB_157\25\cead\Gm1\Ugn\WD B\Sta\17+85\17+85.dgn

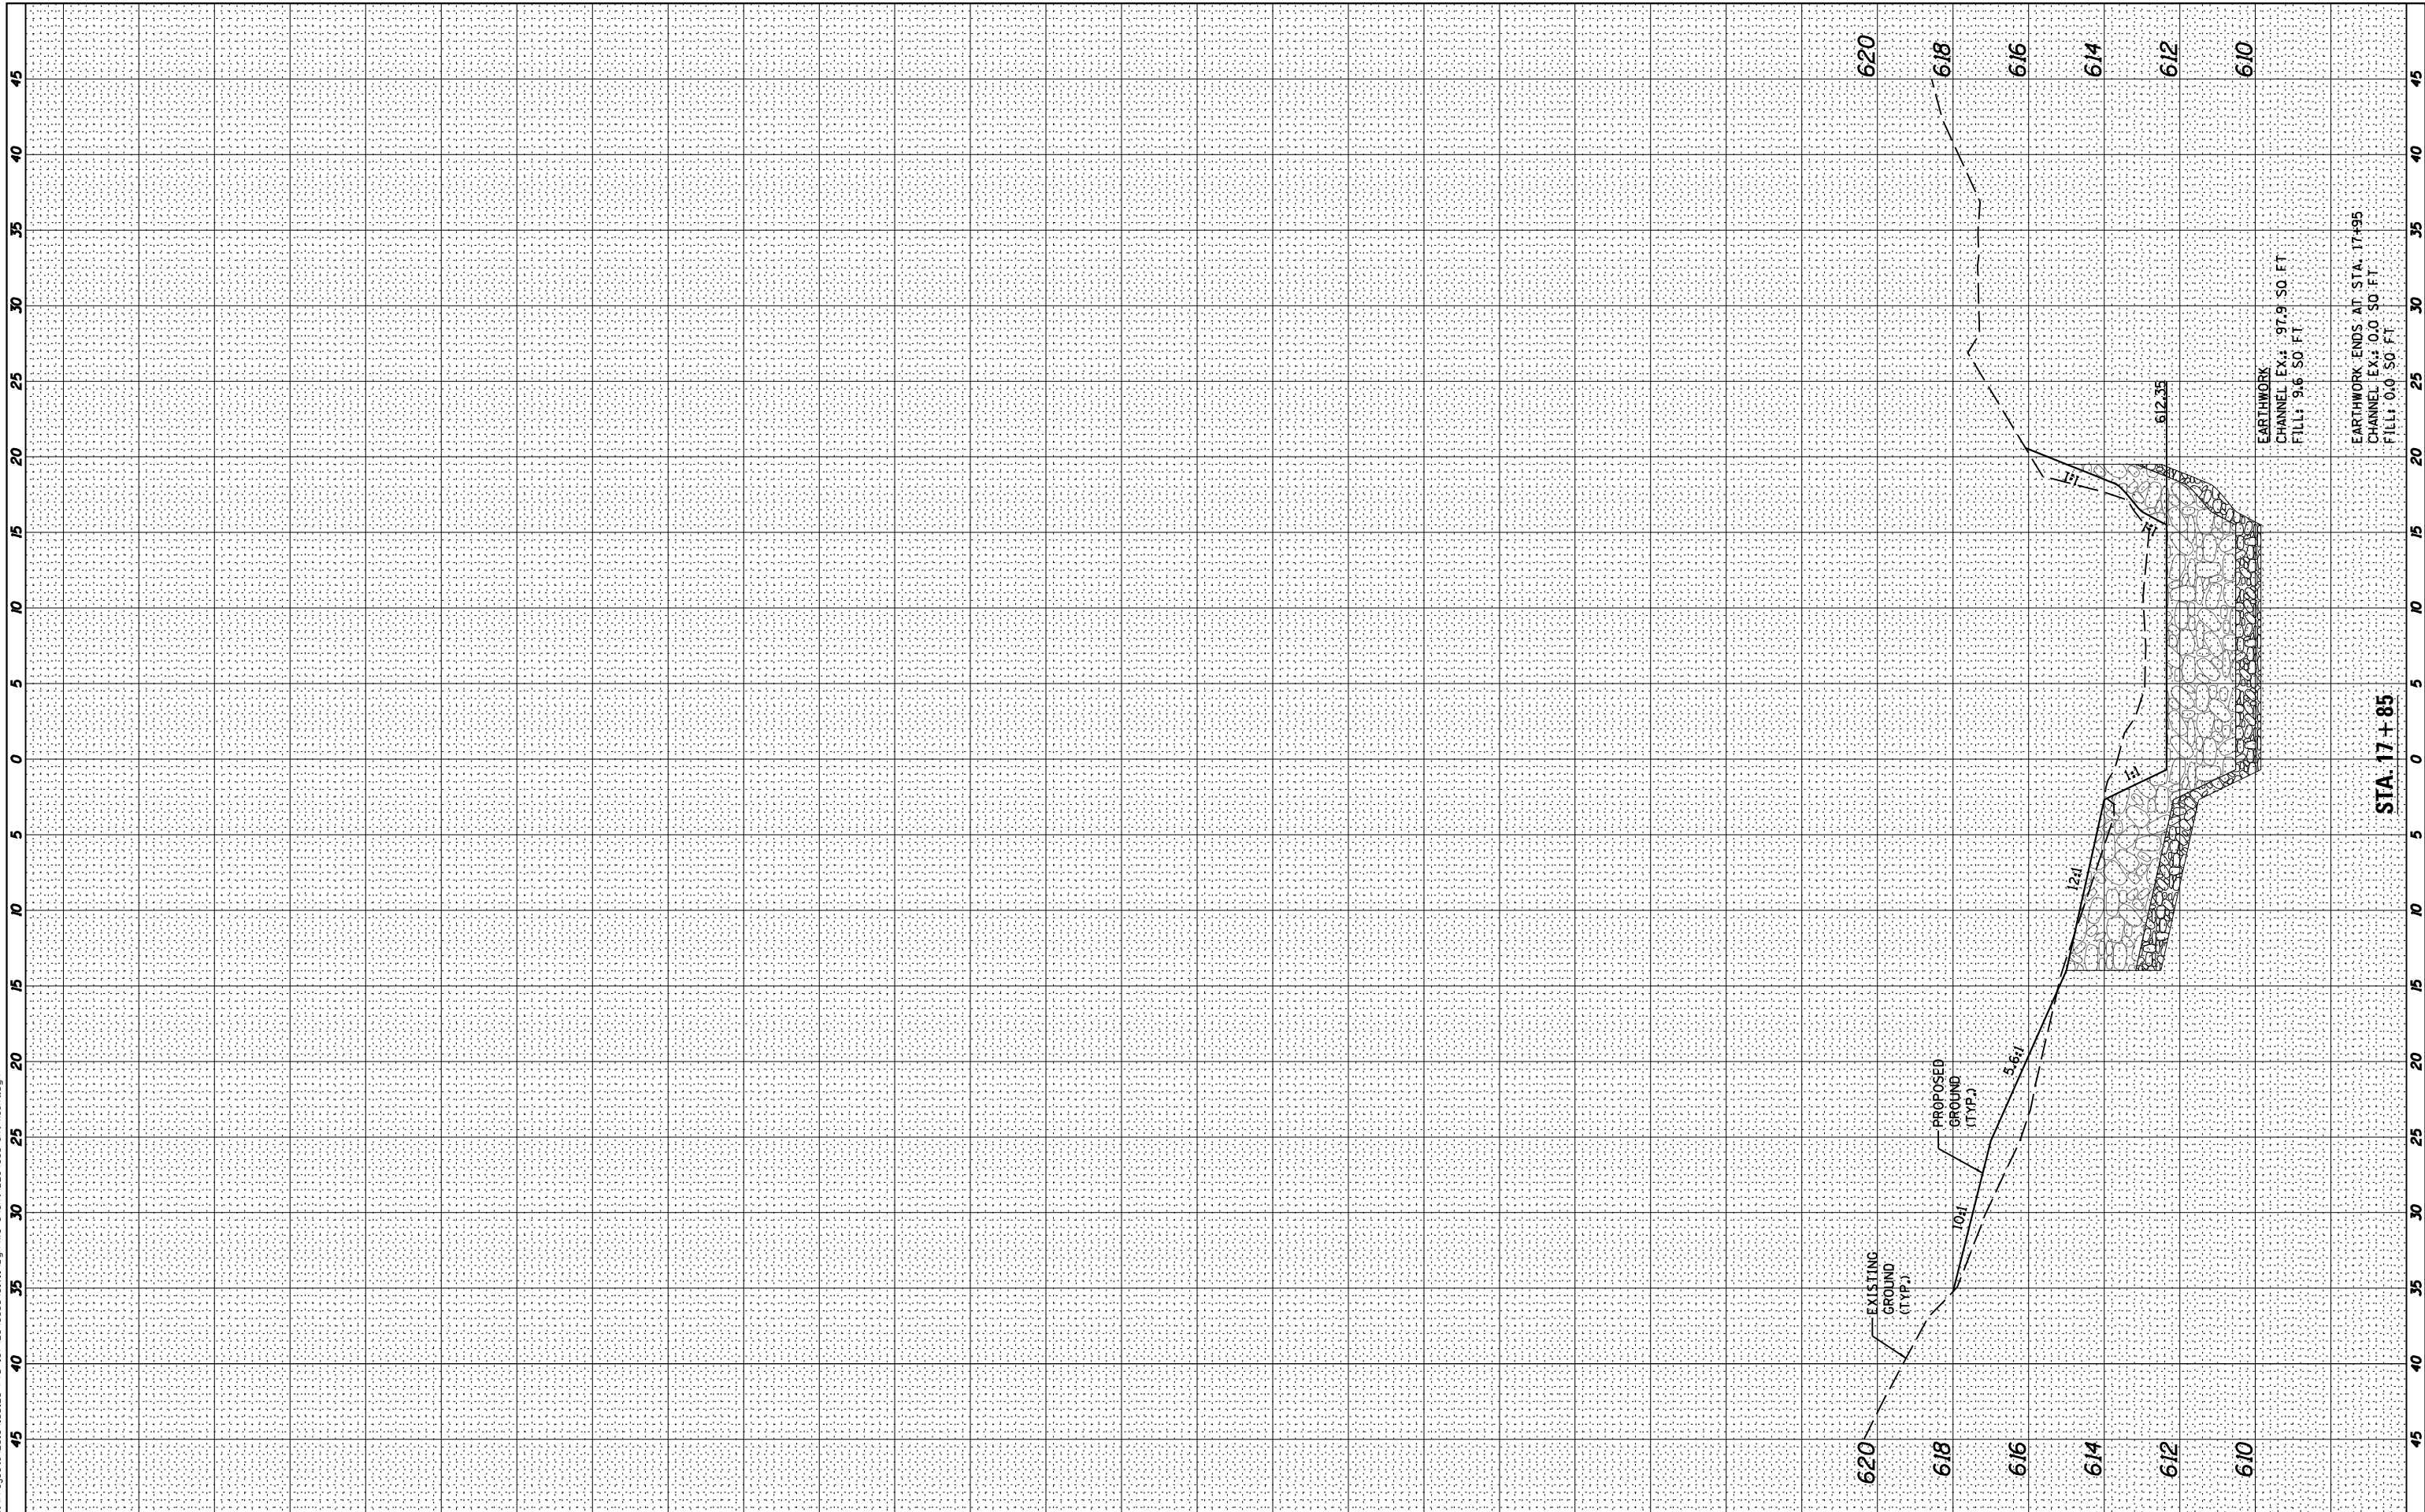

WILLS BURKE KELSEY ASSOCIATES LTD.
 116 West Main Street, Suite 201
 St. Charles, Illinois 60174

USER NAME = nparris
PLOT SCALE = 1:10
PLOT DATE = 1/29/2013

DESIGNED -	REVISIED -
DRAWN - NDP	REVISIED -
CHECKED - RPD	REVISIED -
DATE -	REVISIED -

**STATE OF ILLINOIS
 DEPARTMENT OF TRANSPORTATION**

CROSS SECTIONS CULVERT CHANNEL	
SCALE:	SHEET NO. 3 OF 3 SHEETS STA. TO STA.

F.A.I. RTE. 74/280	SECTION (37-2-1M)	COUNTY HENRY	TOTAL SHEETS 27	SHEET NO. 27
CONTRACT NO. 64680				
ILLINOIS FED. AID PROJECT				