
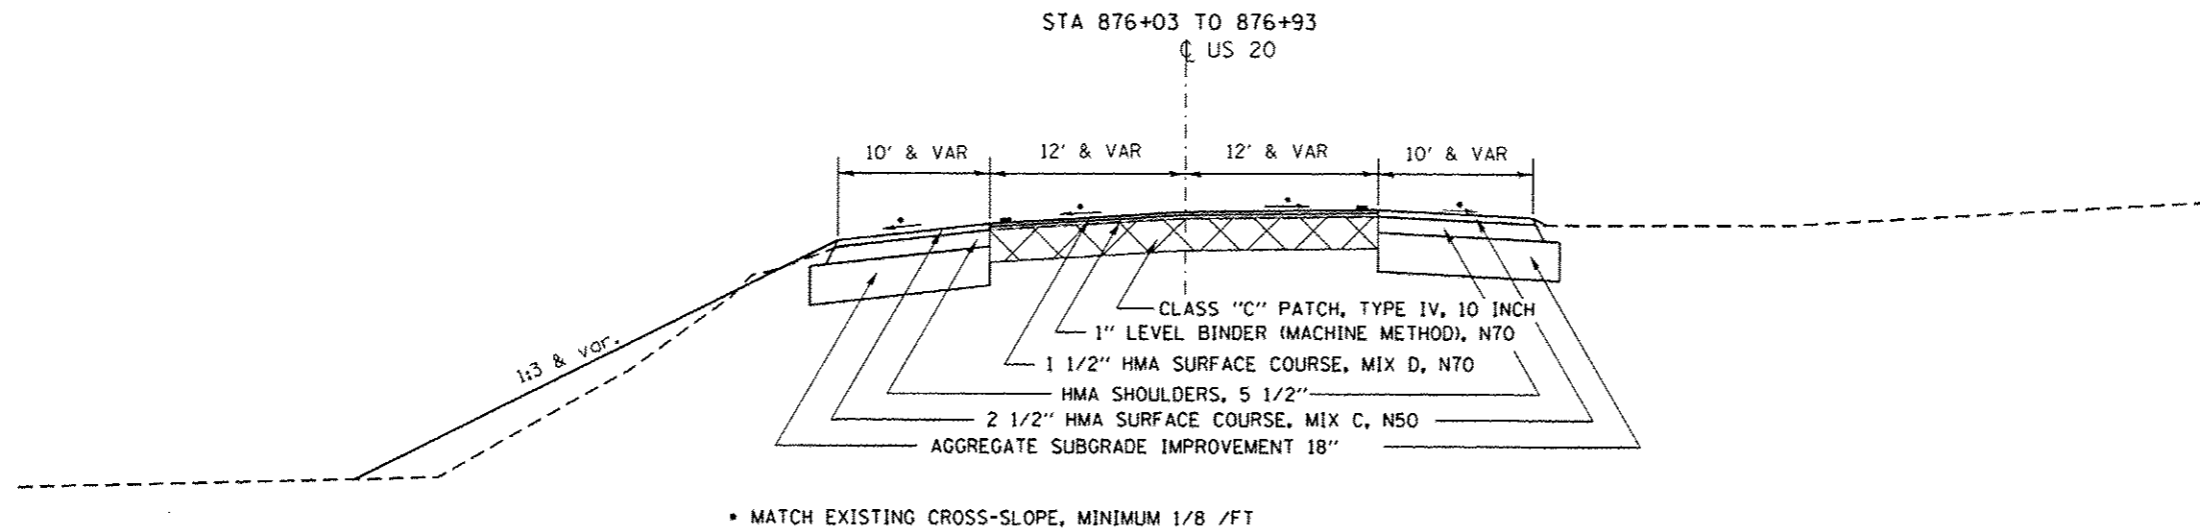


TYPICAL SECTIONS

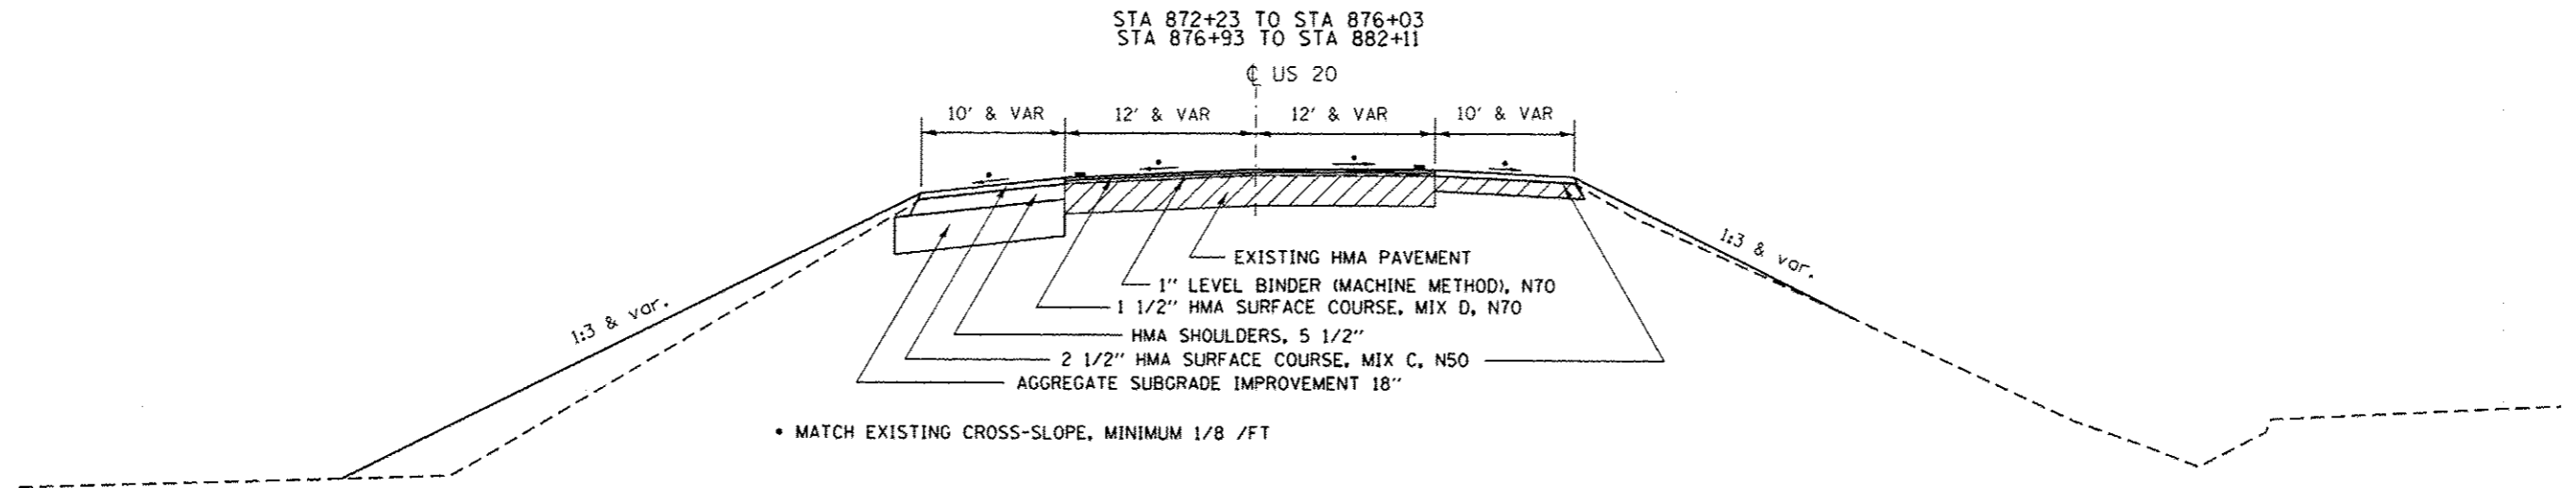

BITUMINOUS MIXTURES:
112 LBS/SQ YD/INCH

FILE NAME : c:\pwworkspace\hardnetbr\08277919\08277919.dgn	USER NAME : hardnetbr	DESIGNED -	REVISED -	STATE OF ILLINOIS DEPARTMENT OF TRANSPORTATION	TYPICAL SECTIONS			F.A.P. RTE.	SECTION	COUNTY	TOTAL SHEETS	SHEET NO.
Default	Plot Scale : 100.0000' / in.	DRAWN -	REVISED -					301	29T-2	JO DAVIESS	52	9
	PLOT DATE : Mon Dec 18 14:22:17 2012	CHECKED -	REVISED -		SCALE:	SHEET	OF	SHEETS	STA.	TO STA.	CONTRACT NO. 64H17	
		DATE -	REVISED -								ILLINOIS FED. AID PROJECT	