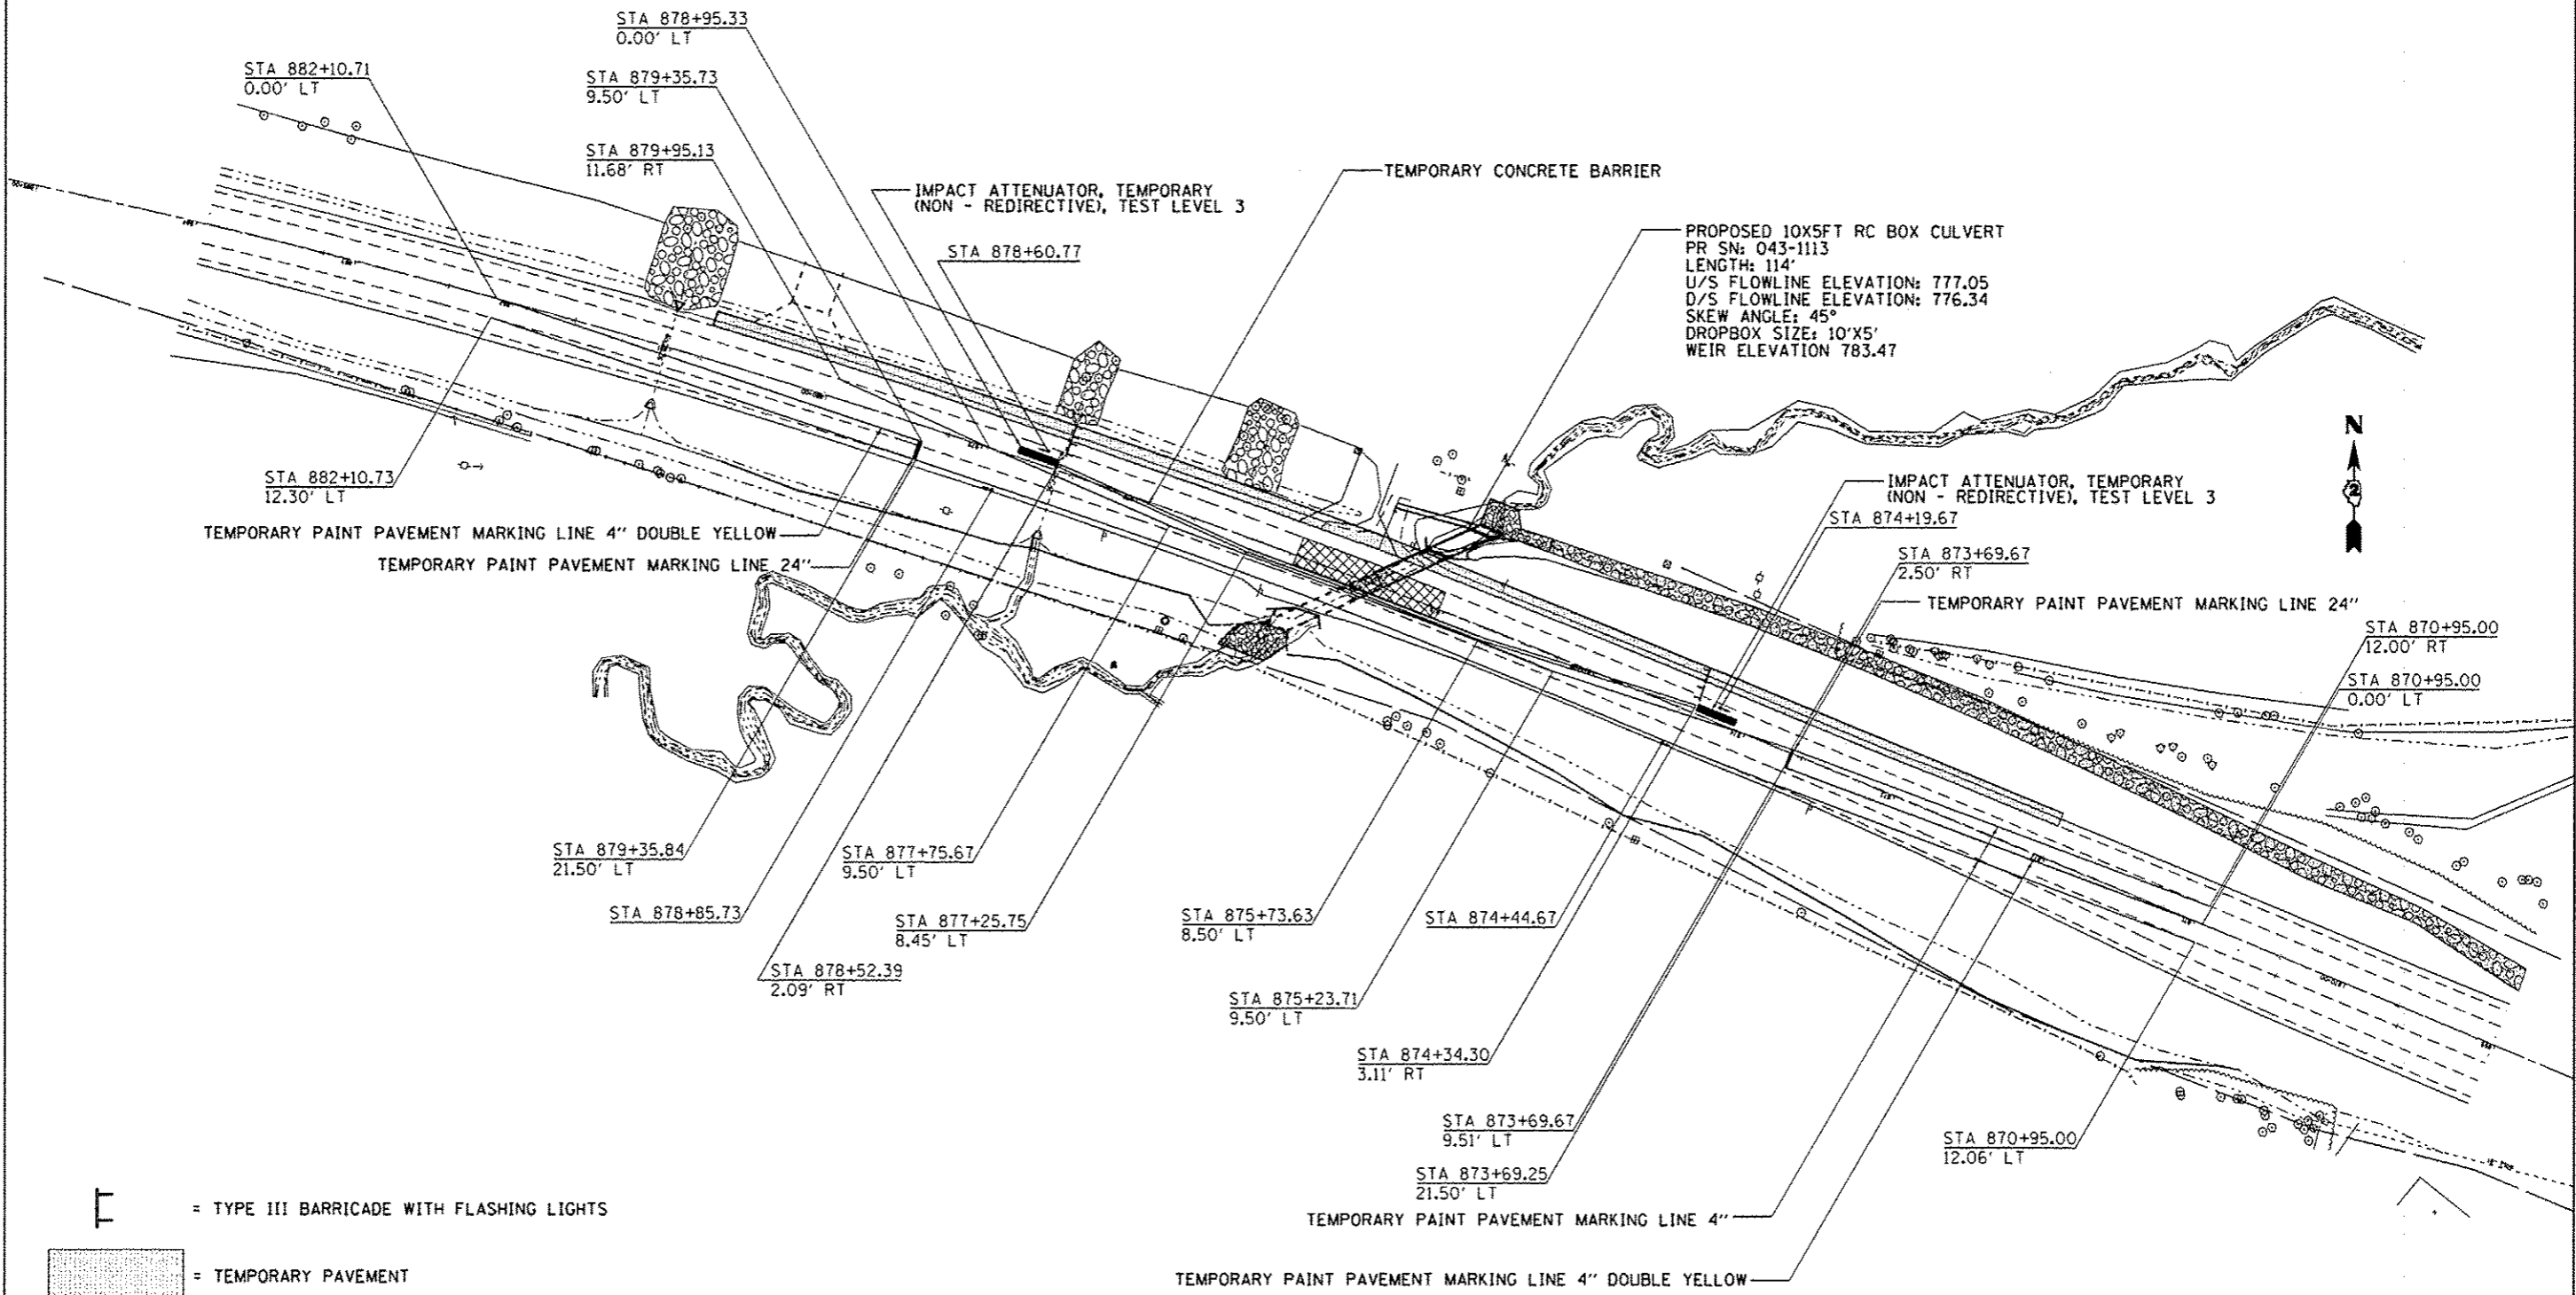

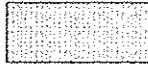



# STAGE 2



-  = TYPE III BARRICADE WITH FLASHING LIGHTS
-  = TEMPORARY PAVEMENT
-  = TRAFFIC SIGNAL

BARRIER WALL OFFSETS ARE TO THE TRAFFIC SIDE OF THE WALL  
 DEVICES, VERTICAL PANELS, & SIGNING TO BE SET UP ACCORDING  
 TO HIGHWAY TRAFFIC STANDARD 701321

FILE NAME	USER NAME	DESIGNED	REVISED
...	hardnetbr	-	-
	08711-sht-staging.dgn	DRAWN	REVISED
		-	-
	PLOT SCALE = 100.0000' / 1"	CHECKED	REVISED
		-	-
	PLOT DATE = Mon Dec 10 14:19:55 2012	DATE	REVISED
		-	-

**STATE OF ILLINOIS**  
**DEPARTMENT OF TRANSPORTATION**

STAGING DETAILS			
SCALE:	SHEET	OF SHEETS	STA. TO STA.

F.A.P. RTE.	SECTION	COUNTY	TOTAL SHEETS	SHEET NO.
301	291-2	JO DAVIESS	52	18
CONTRACT NO. 64H17			ILLINOIS FED. AID PROJECT	