


DATE	
BY	
FINISHED	
SURVEY	
PLOTTED	
INSTRUMENT	
NOTE BOOK	
AREAS CHECKED	
NO.	

DATE	
BY	
ORIGINAL	
SURVEY	
PLOTTED	
INSTRUMENT	
NOTE BOOK	
AREAS CHECKED	
NO.	

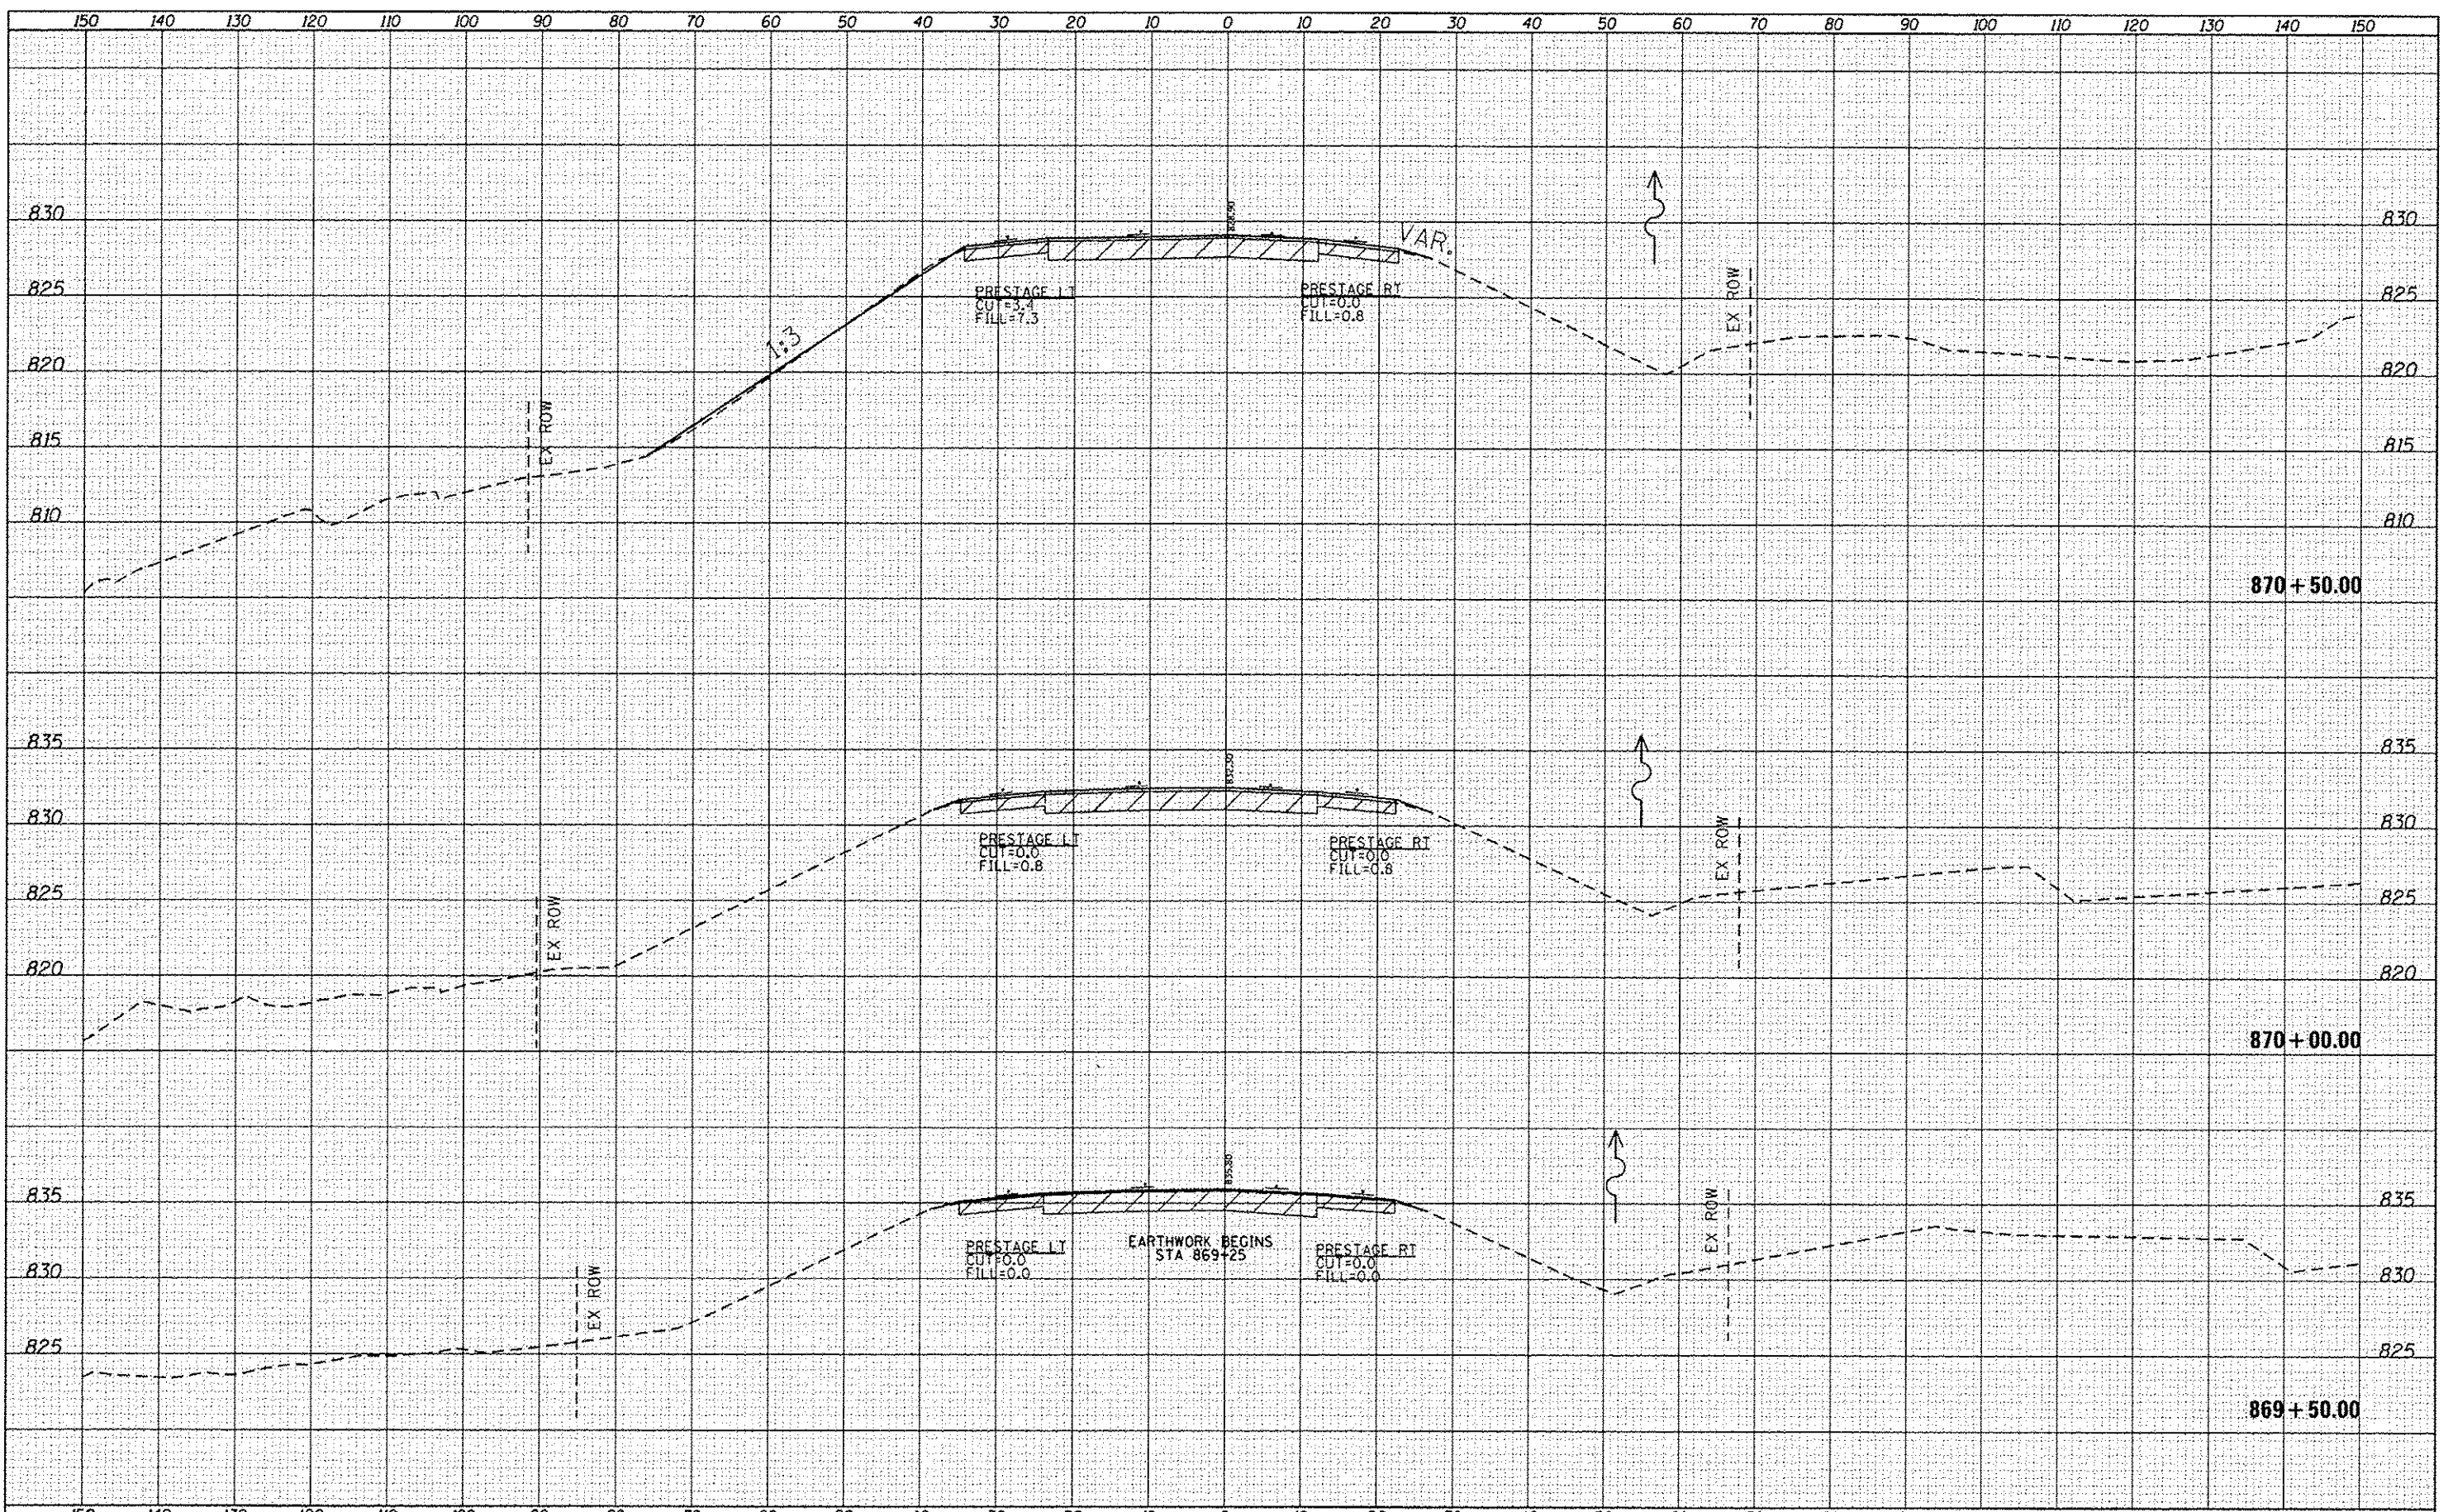

FILE NAME =	USER NAME = hardnettr	DESIGNED -	REVISED -	STATE OF ILLINOIS DEPARTMENT OF TRANSPORTATION	CROSS SECTIONS SCALE: SHEET OF SHEETS STA. 869+50.00 TO STA. 870+50.00	F.A.P. RTE.	SECTION	COUNTY	TOTAL SHEETS	SHEET NO.	
Default	PLT SCALE = 20.0000' / in.	DRAWN -	REVISED -			301	291-2	JO DAVIESS	52	40	
	PLT DATE = Mon Dec 10 14:38:46 2012	CHECKED -	REVISED -			CONTRACT NO. 64H17					
		DATE -	REVISED -			ILLINOIS FED. AID PROJECT					