


DATE	
BY	
FINAL SURVEY	
NOTED SURVEY	
NOTE BOOK	
TEMPLATE	
AREAS	
AREAS CHECKED	

DATE	
BY	
ORIGINAL SURVEY	
NOTED SURVEY	
NOTE BOOK	
TEMPLATE	
AREAS	
AREAS CHECKED	

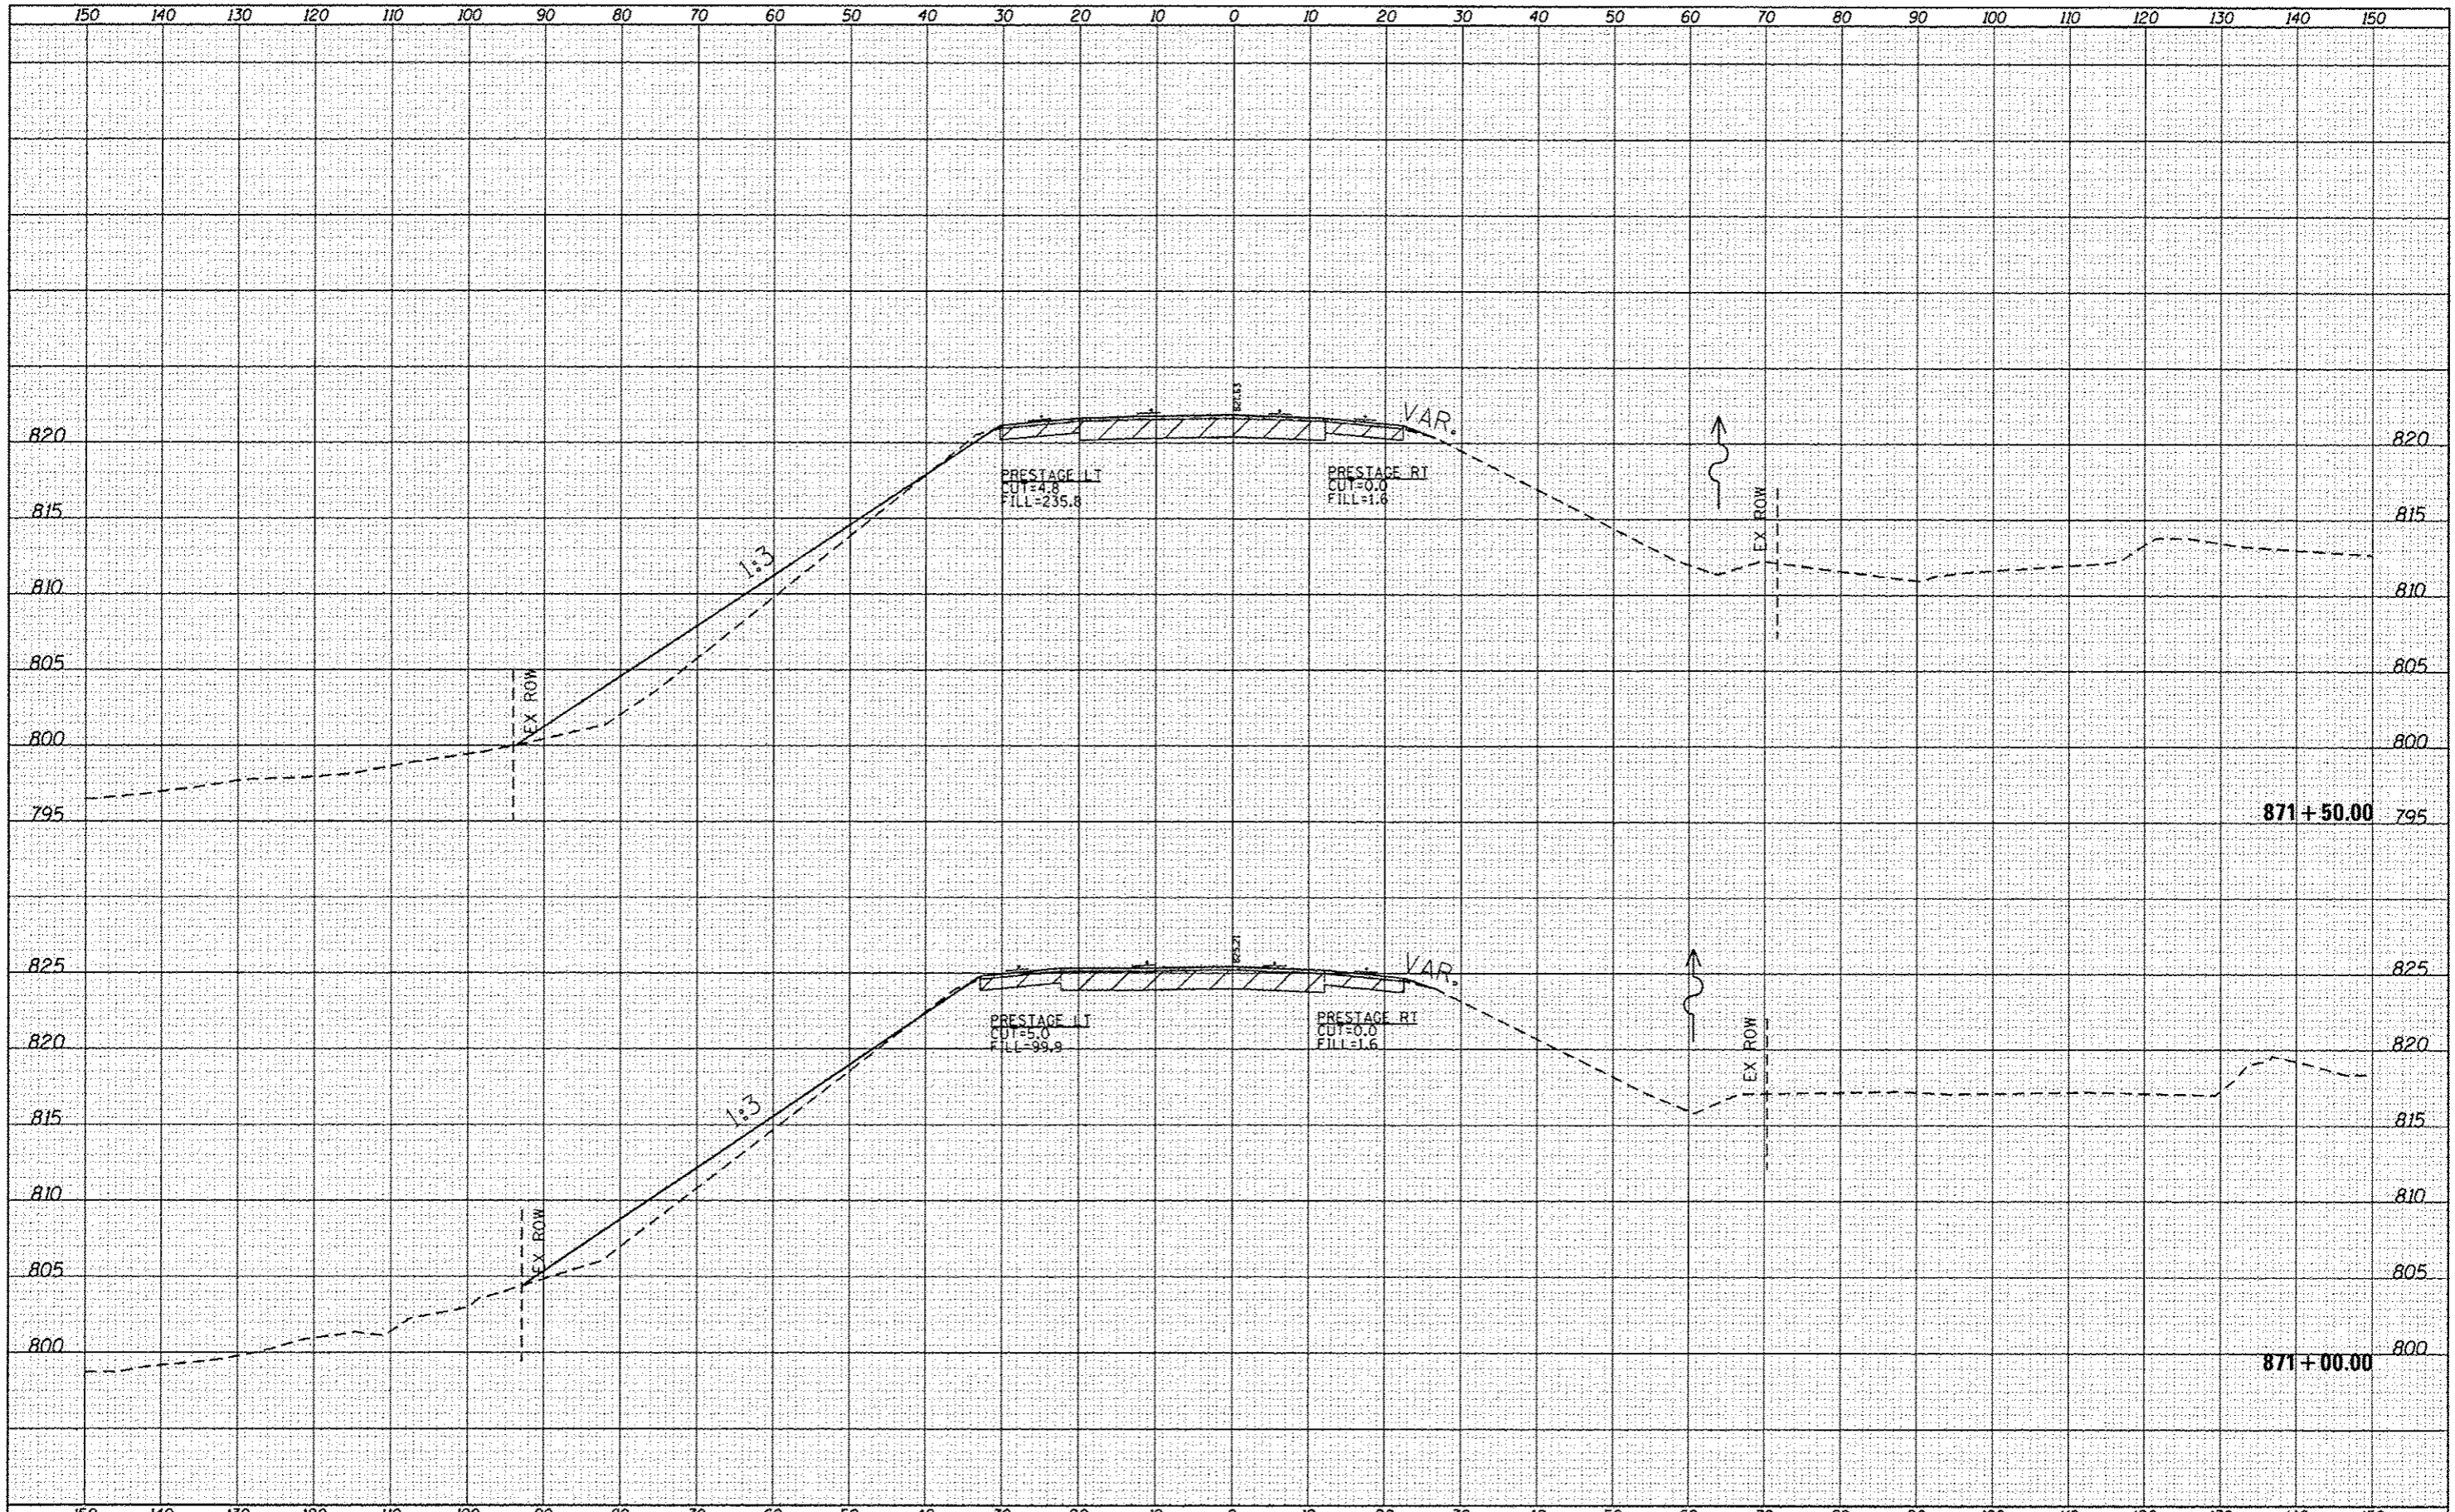

FILE NAME =	USER NAME = hardnetbr	DESIGNED -	REVISED -	<b>STATE OF ILLINOIS DEPARTMENT OF TRANSPORTATION</b>	<b>CROSS SECTIONS</b>			F.A. RTE.	SECTION	COUNTY	TOTAL SHEETS	SHEET NO.
c:\pwork\pwork\hardnetbr\10277891\10280711-10280711.dgn		DRAWN -	REVISED -		301	29T-2	JO DAVIESS	52	41			
Default	PLOT SCALE = 28.0000 / in.	CHECKED -	REVISED -		CONTRACT NO. 64H17							
	PLOT DATE = Mon Dec 10 14:38:48 2012	DATE -	REVISED -		ILLINOIS FED. AID PROJECT							