


FINI	STARTED	DATE
SURVEY	PLOTTED	
NOTE BOOK	UPDATE	
NO.	AREAS CHECKED	

ORIGINAL	STARTED	DATE
SURVEY	PLOTTED	
NOTE BOOK	UPDATE	
NO.	AREAS CHECKED	

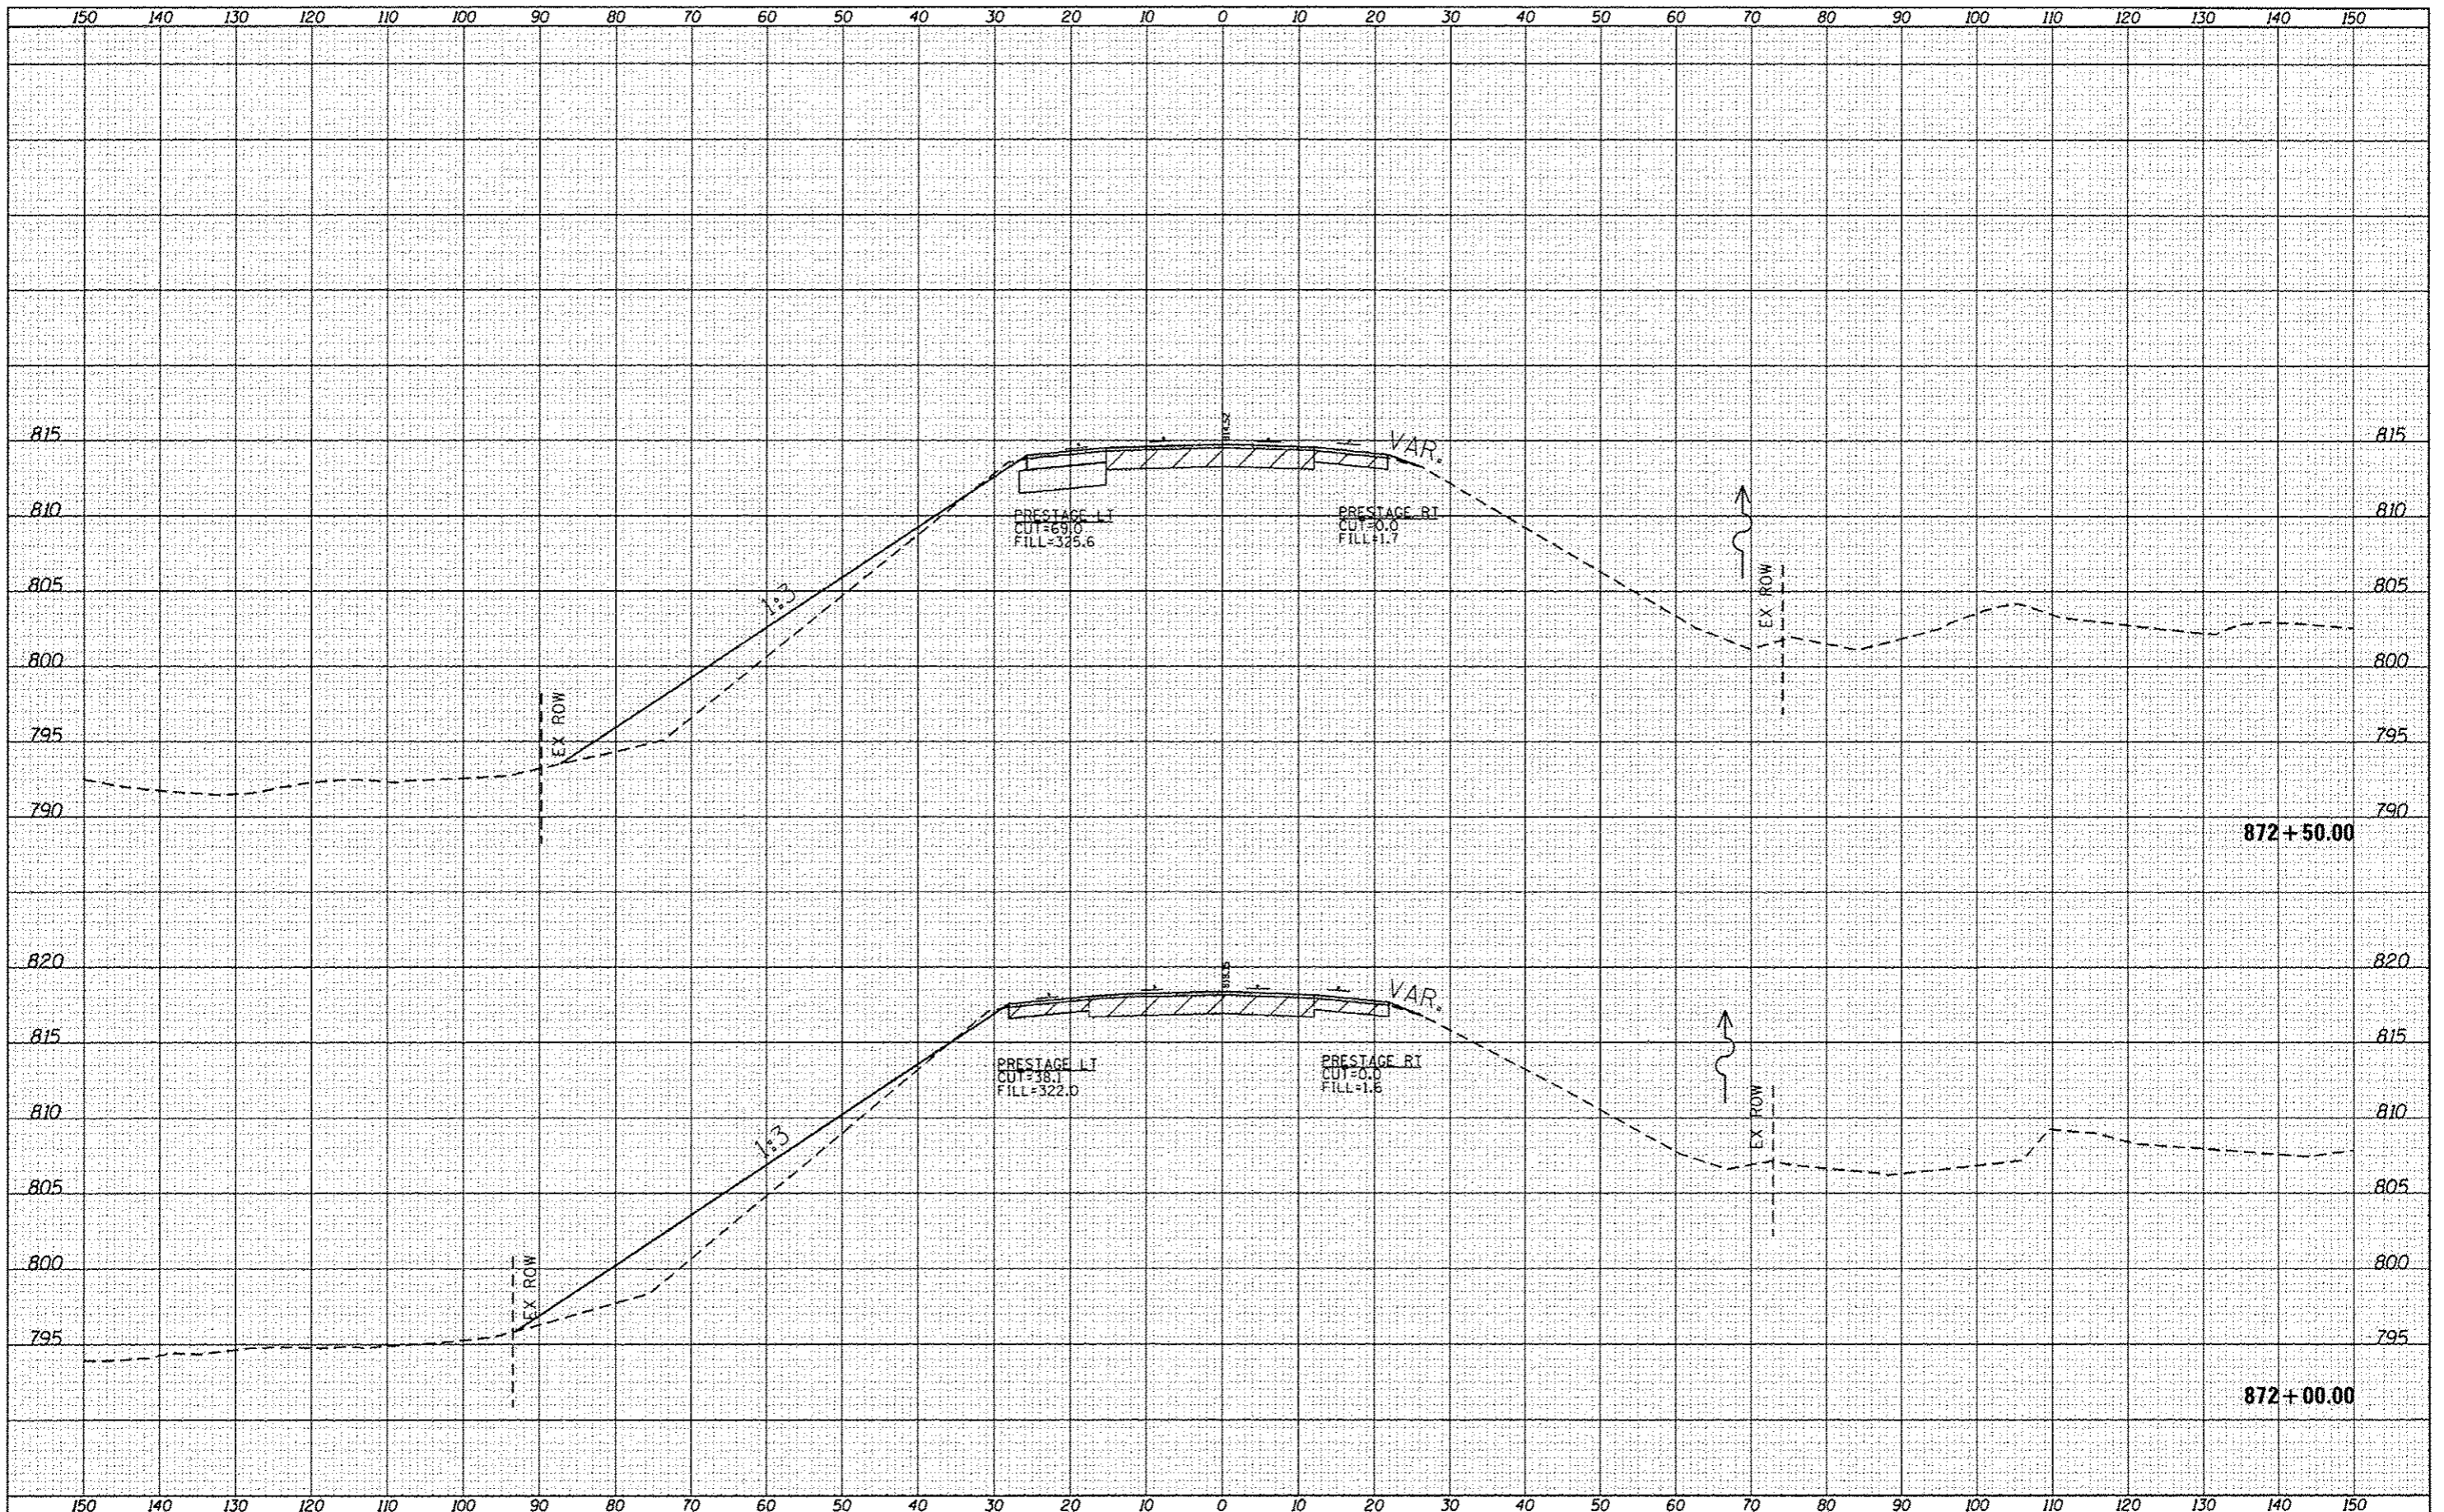

FILE NAME :	USER NAME :	DESIGNED :	REVISED :	STATE OF ILLINOIS DEPARTMENT OF TRANSPORTATION	CROSS SECTIONS			F.A. RTE.	SECTION	COUNTY	TOTAL SHEETS	SHEET NO.
c:\pwwork\pwwork\hardnettr\102277891\10228711-	ec.m.dgn	DRAWN :	REVISED :		301	29T-2	JO DAVIESS	52	42			
Default	PLOT SCALE :	CHECKED :	REVISED :		SCALE:	SHEET	OF	SHEETS	STA. 872+00.00 TO STA. 872+50.00	ILLINOIS FED. AID PROJECT		
	PLOT DATE :	DATE :	REVISED :							CONTRACT NO. 64H17		
	Mon Dec 10 14:38:50 2012											