


DATE	
BY	
SUPERSED	
REVISION	
TEMPLATE	
NOTE BOOK	
AREAS CHECKED	
NO.	

DATE	
BY	
SUPERSED	
REVISION	
TEMPLATE	
NOTE BOOK	
AREAS CHECKED	
NO.	

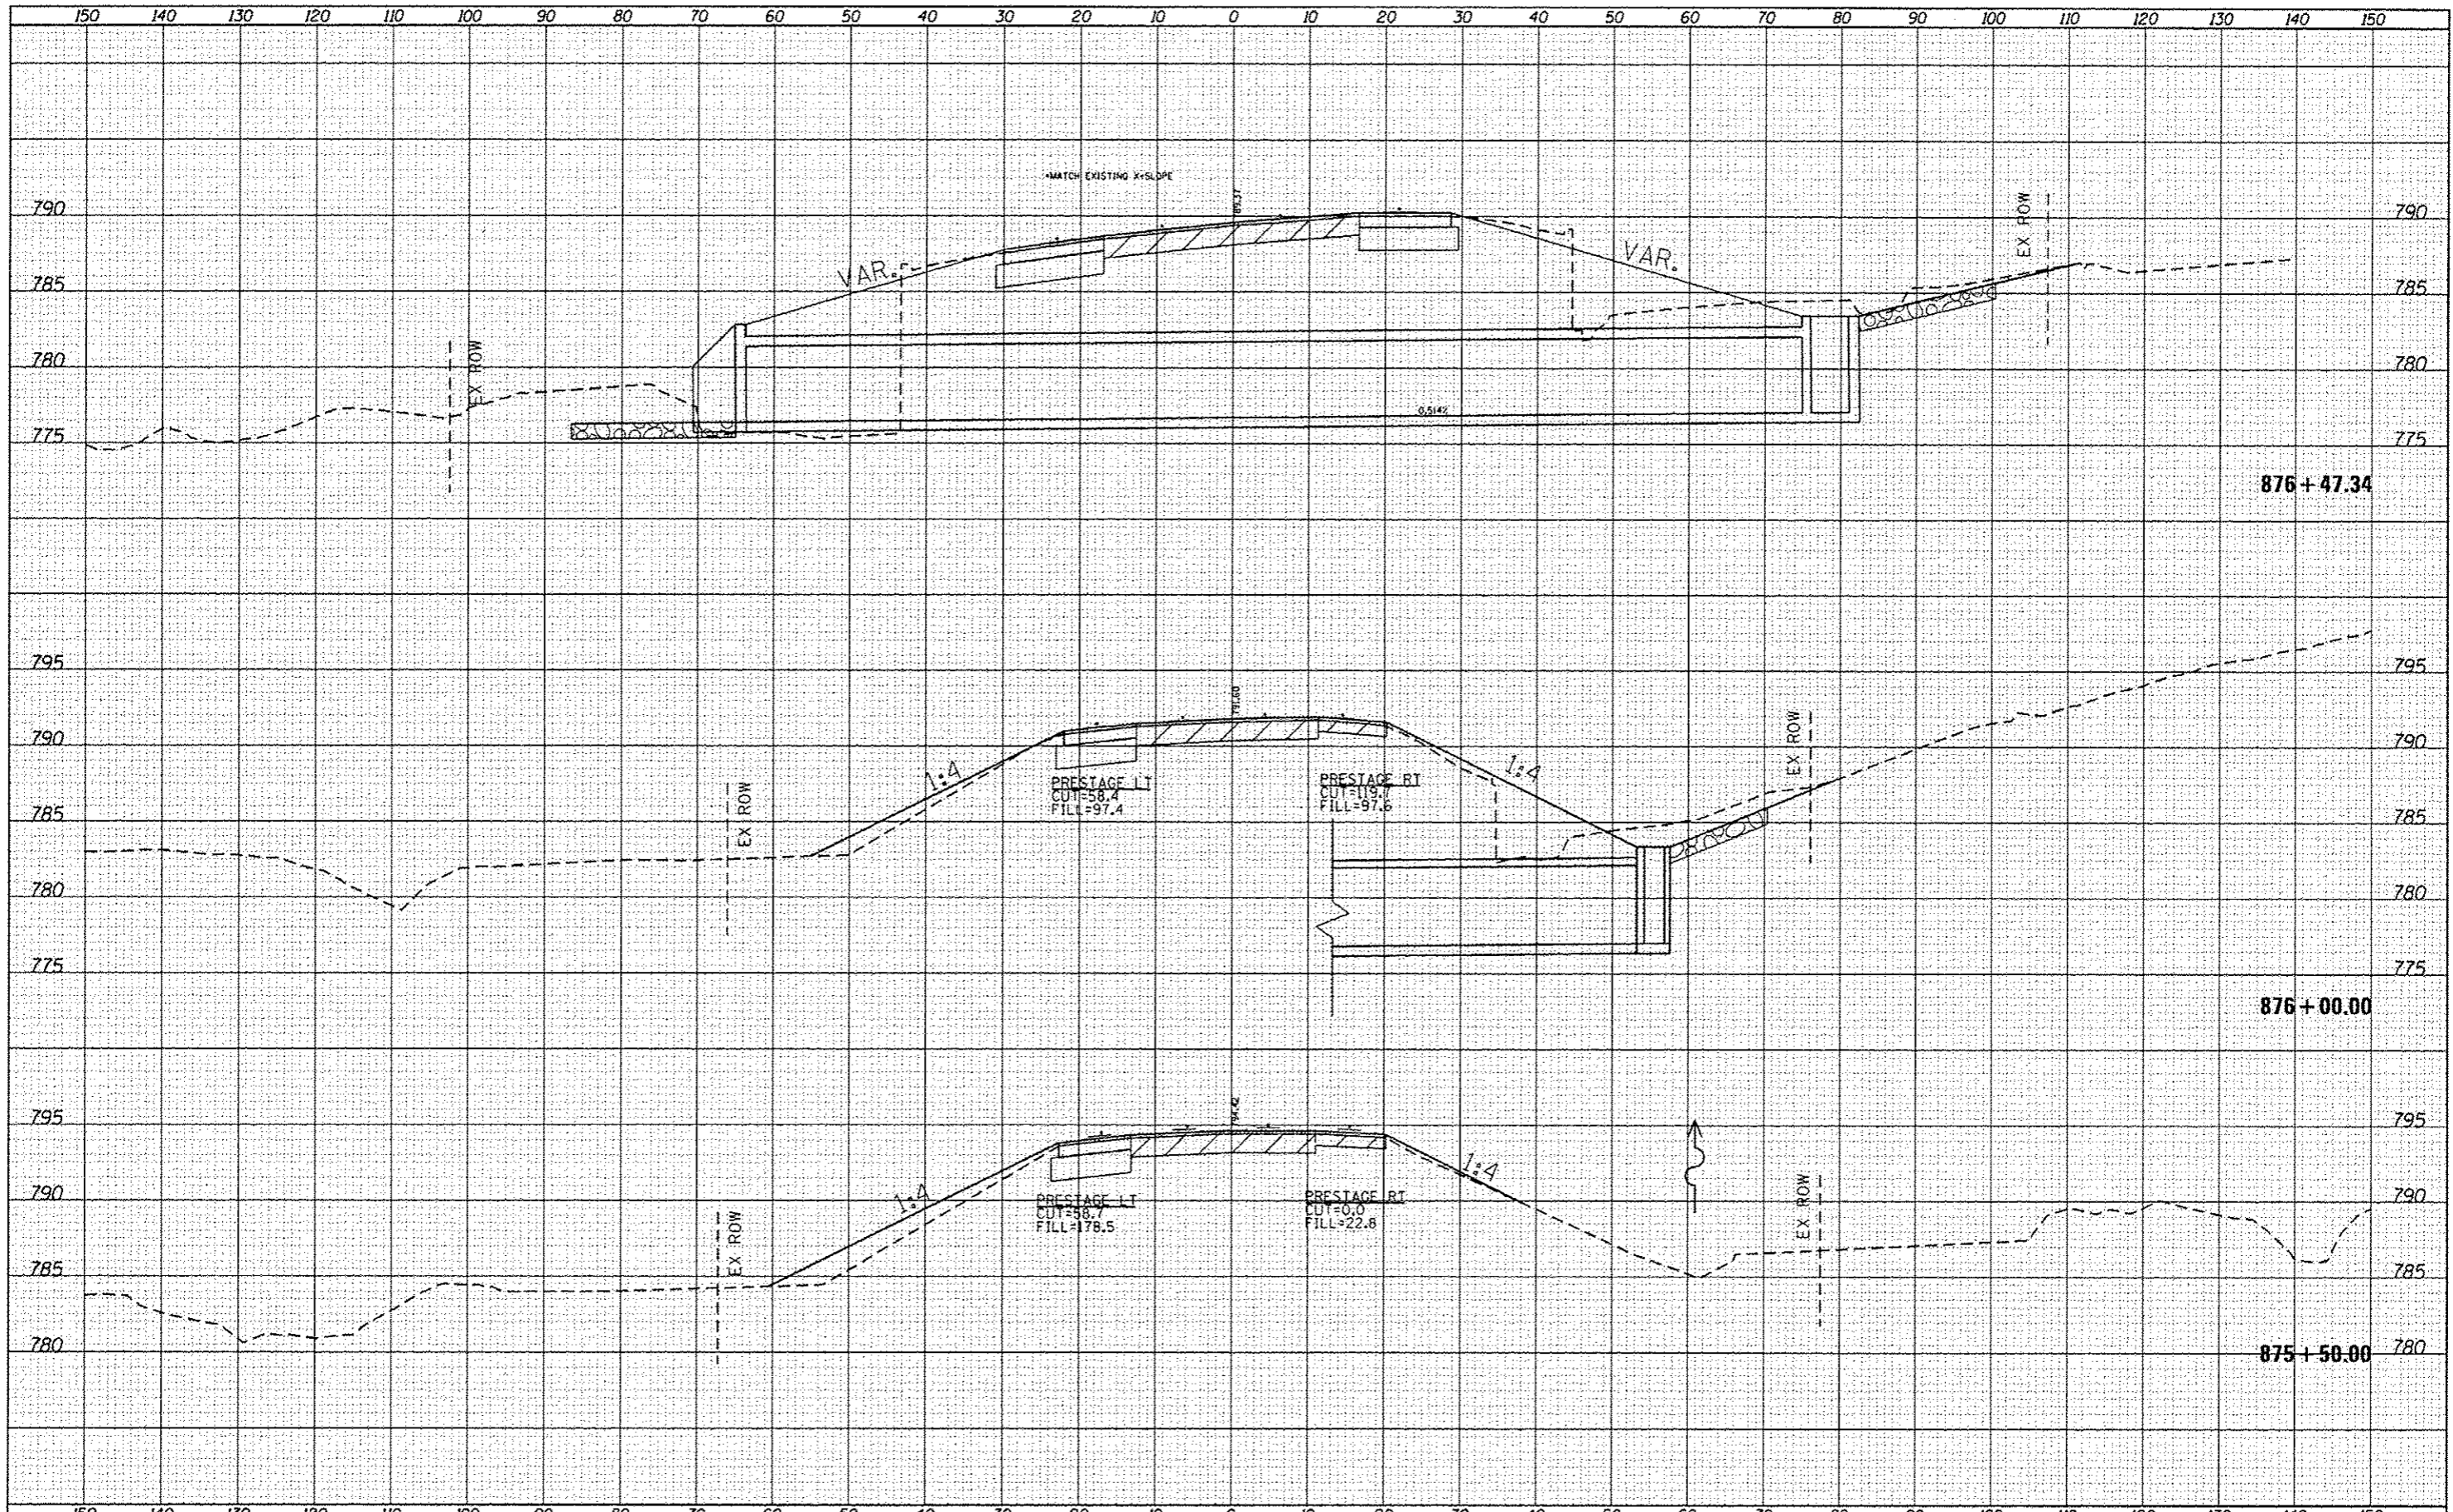

FILE NAME =	USER NAME = hardnetbr	DESIGNED -	REVISED -	<p align="center">STATE OF ILLINOIS DEPARTMENT OF TRANSPORTATION</p> <p align="center">CROSS SECTIONS</p>	F.A. RTE.	SECTION	COUNTY	TOTAL SHEETS	SHEET NO.
c:\p\work\p\p\p\hardnetbr\02277091\02200711-100.mxd	pc.mldgr	DRAWN -	REVISED -		301	29T-2	JO DAVIESS	52	45
Default	PLOT SCALE = 20.0000' / in.	CHECKED -	REVISED -		CONTRACT NO. 64H17				
	PLOT DATE = Mon Dec 18 14:38:56 2012	DATE -	REVISED -		[ILLINOIS] FED. AID PROJECT				
					SCALE:	SHEET	OF	SHEETS	STA. 875+50.00