


DATE	
BY	
NO.	
FILE	
SURVEY	
NOTED	
BOOK	
NO.	
DATE	
BY	
NO.	
FILE	
SURVEY	
NOTED	
BOOK	
NO.	

DATE	
BY	
NO.	
FILE	
SURVEY	
NOTED	
BOOK	
NO.	
DATE	
BY	
NO.	
FILE	
SURVEY	
NOTED	
BOOK	
NO.	

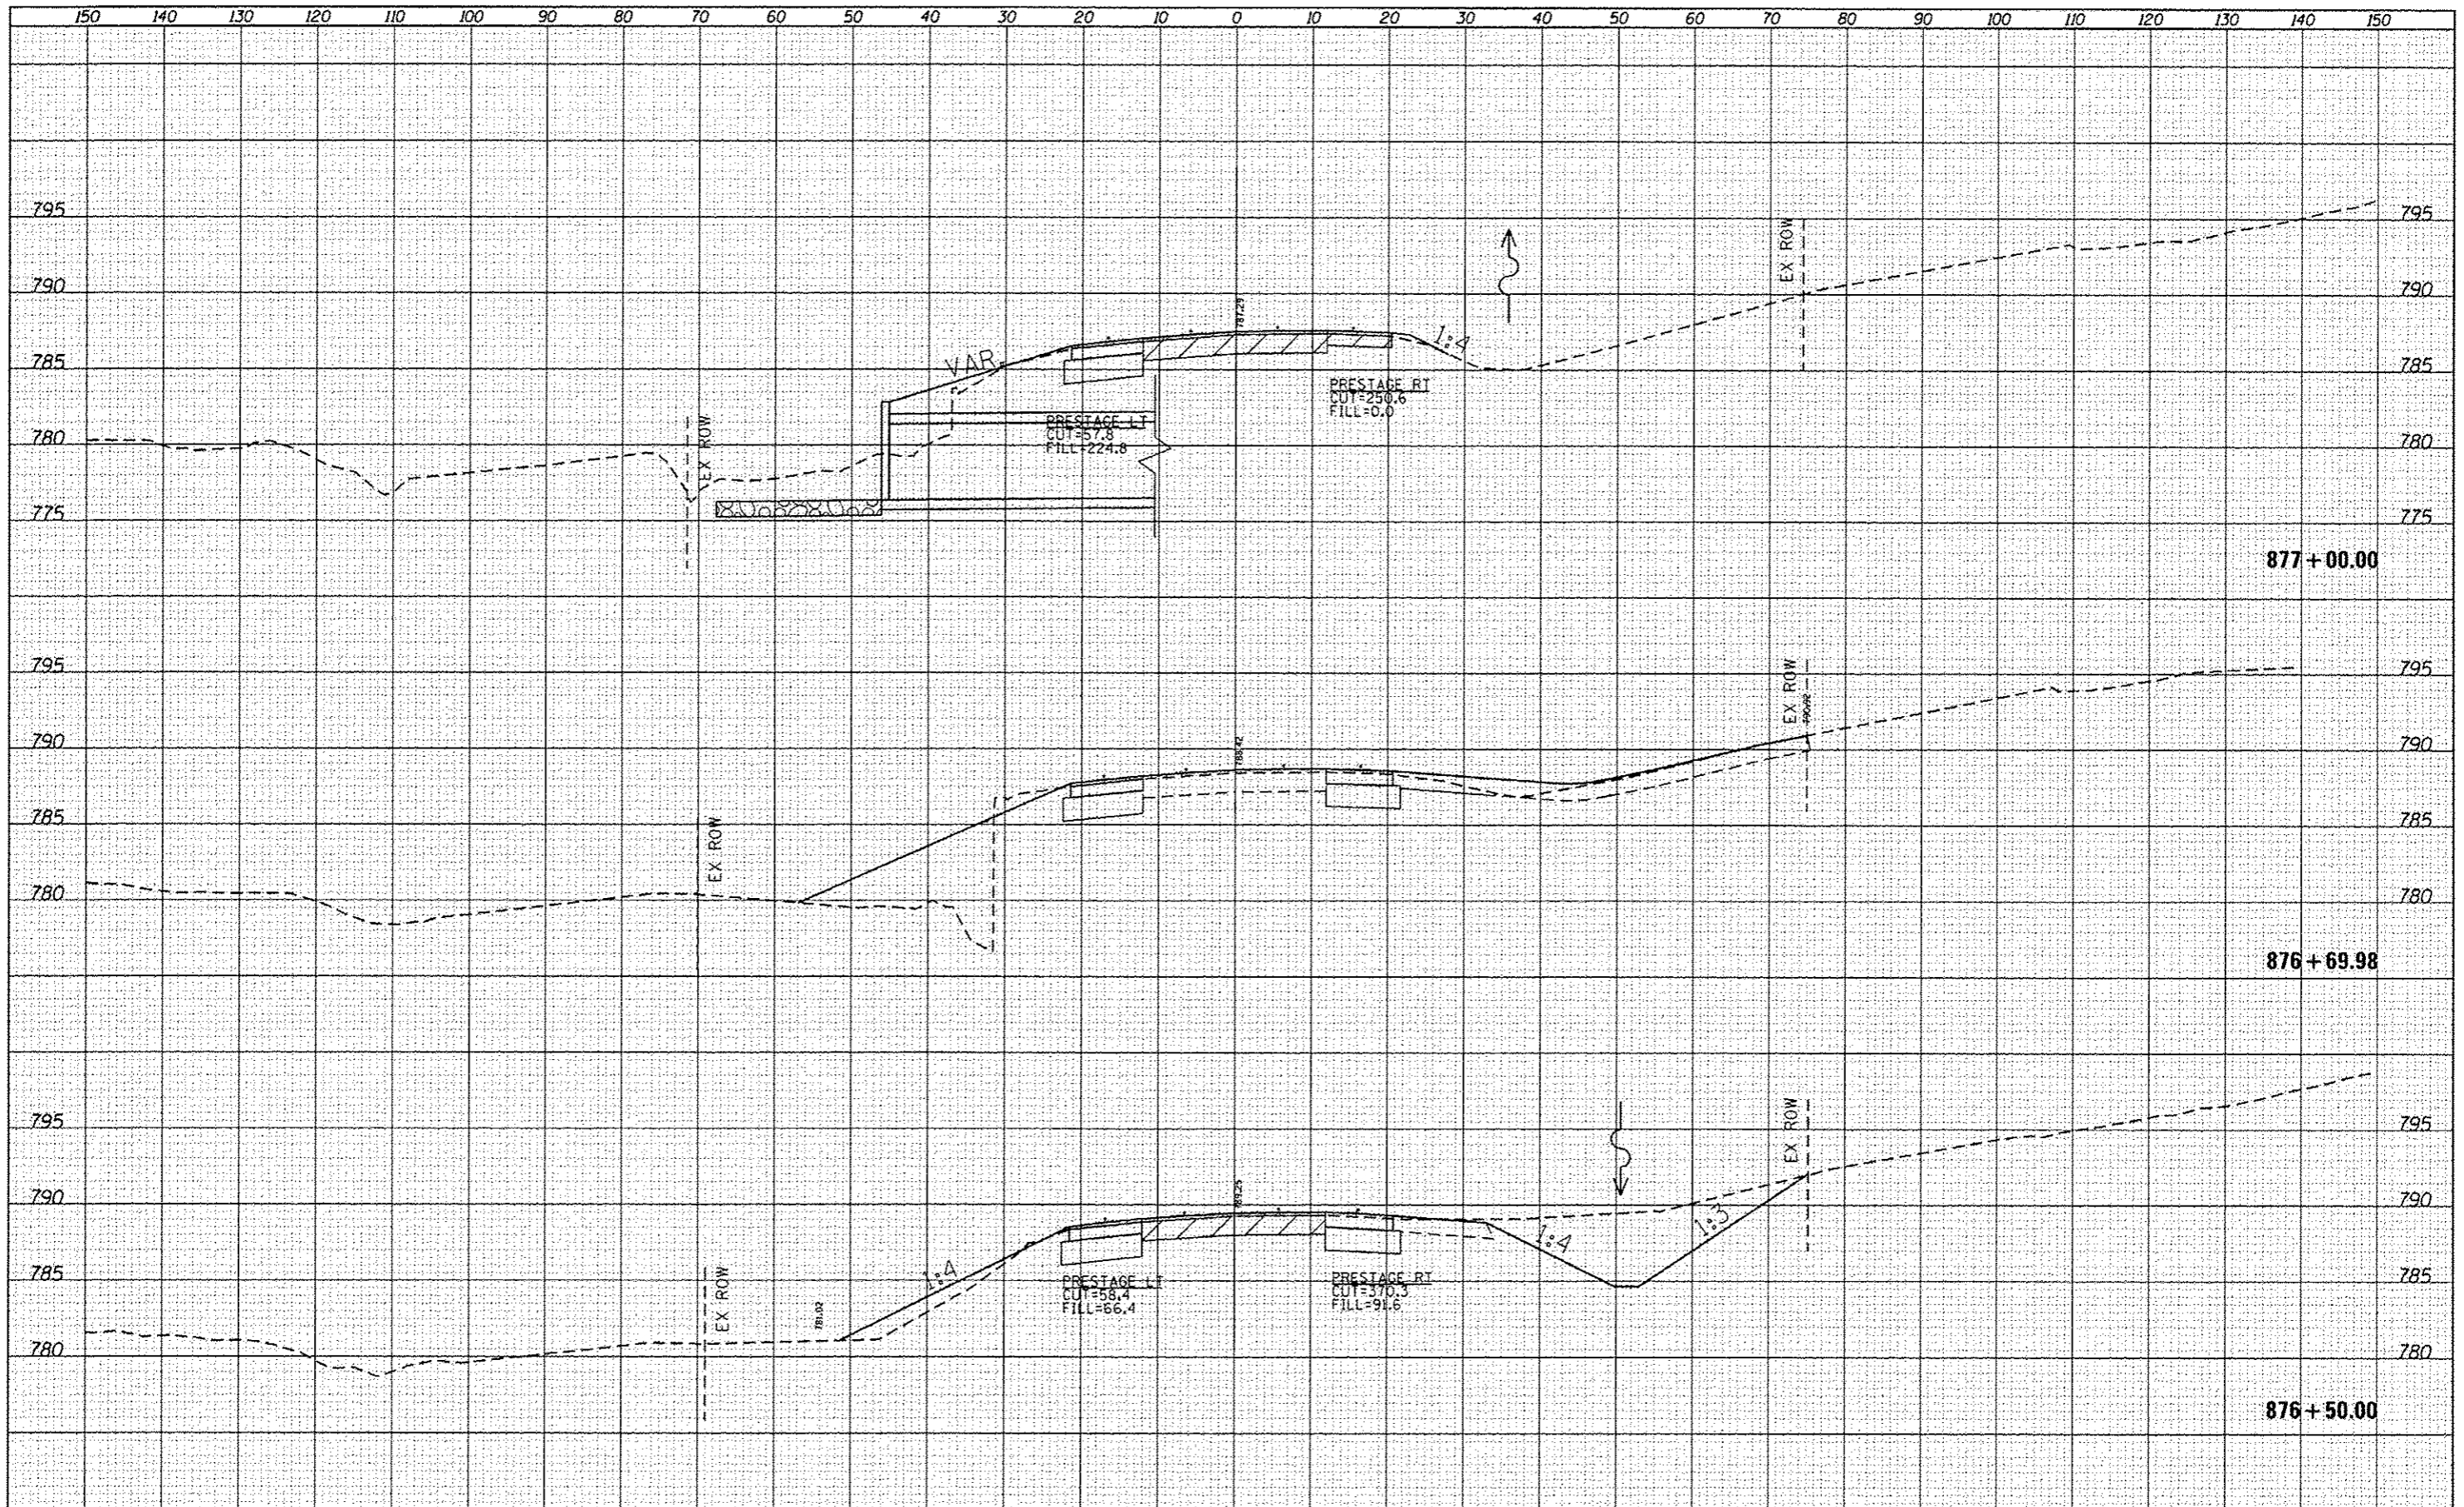

FILE NAME =	USER NAME = hardnetbr	DESIGNED -	REVISED -	STATE OF ILLINOIS DEPARTMENT OF TRANSPORTATION	CROSS SECTIONS SCALE: SHEET OF SHEETS STA. 876+50.00 TO STA. 877+00.00	F.A. RTE.	SECTION	COUNTY	TOTAL SHEETS	SHEET NO.	
e:\pwork\psidot\hardnetbr\0277691\0288711-1.dgn		DRAWN -	REVISED -			301	29T-2	JO DAVIESS	52	46	
PLOT SCALE = 20.0000' / 1"		CHECKED -	REVISED -			CONTRACT NO. 64H17					
PLOT DATE = Mon Dec 10 14:36:58 2012		DATE -	REVISED -			ILLINOIS FED. AID PROJECT					