


DATE	
BY	
FINISHED	
SURVEYED	
PLOTTED	
NOTE BOOK	
APPROVED	
NO.	

DATE	
BY	
ORIGINAL	
SURVEYED	
PLOTTED	
NOTE BOOK	
APPROVED	
NO.	

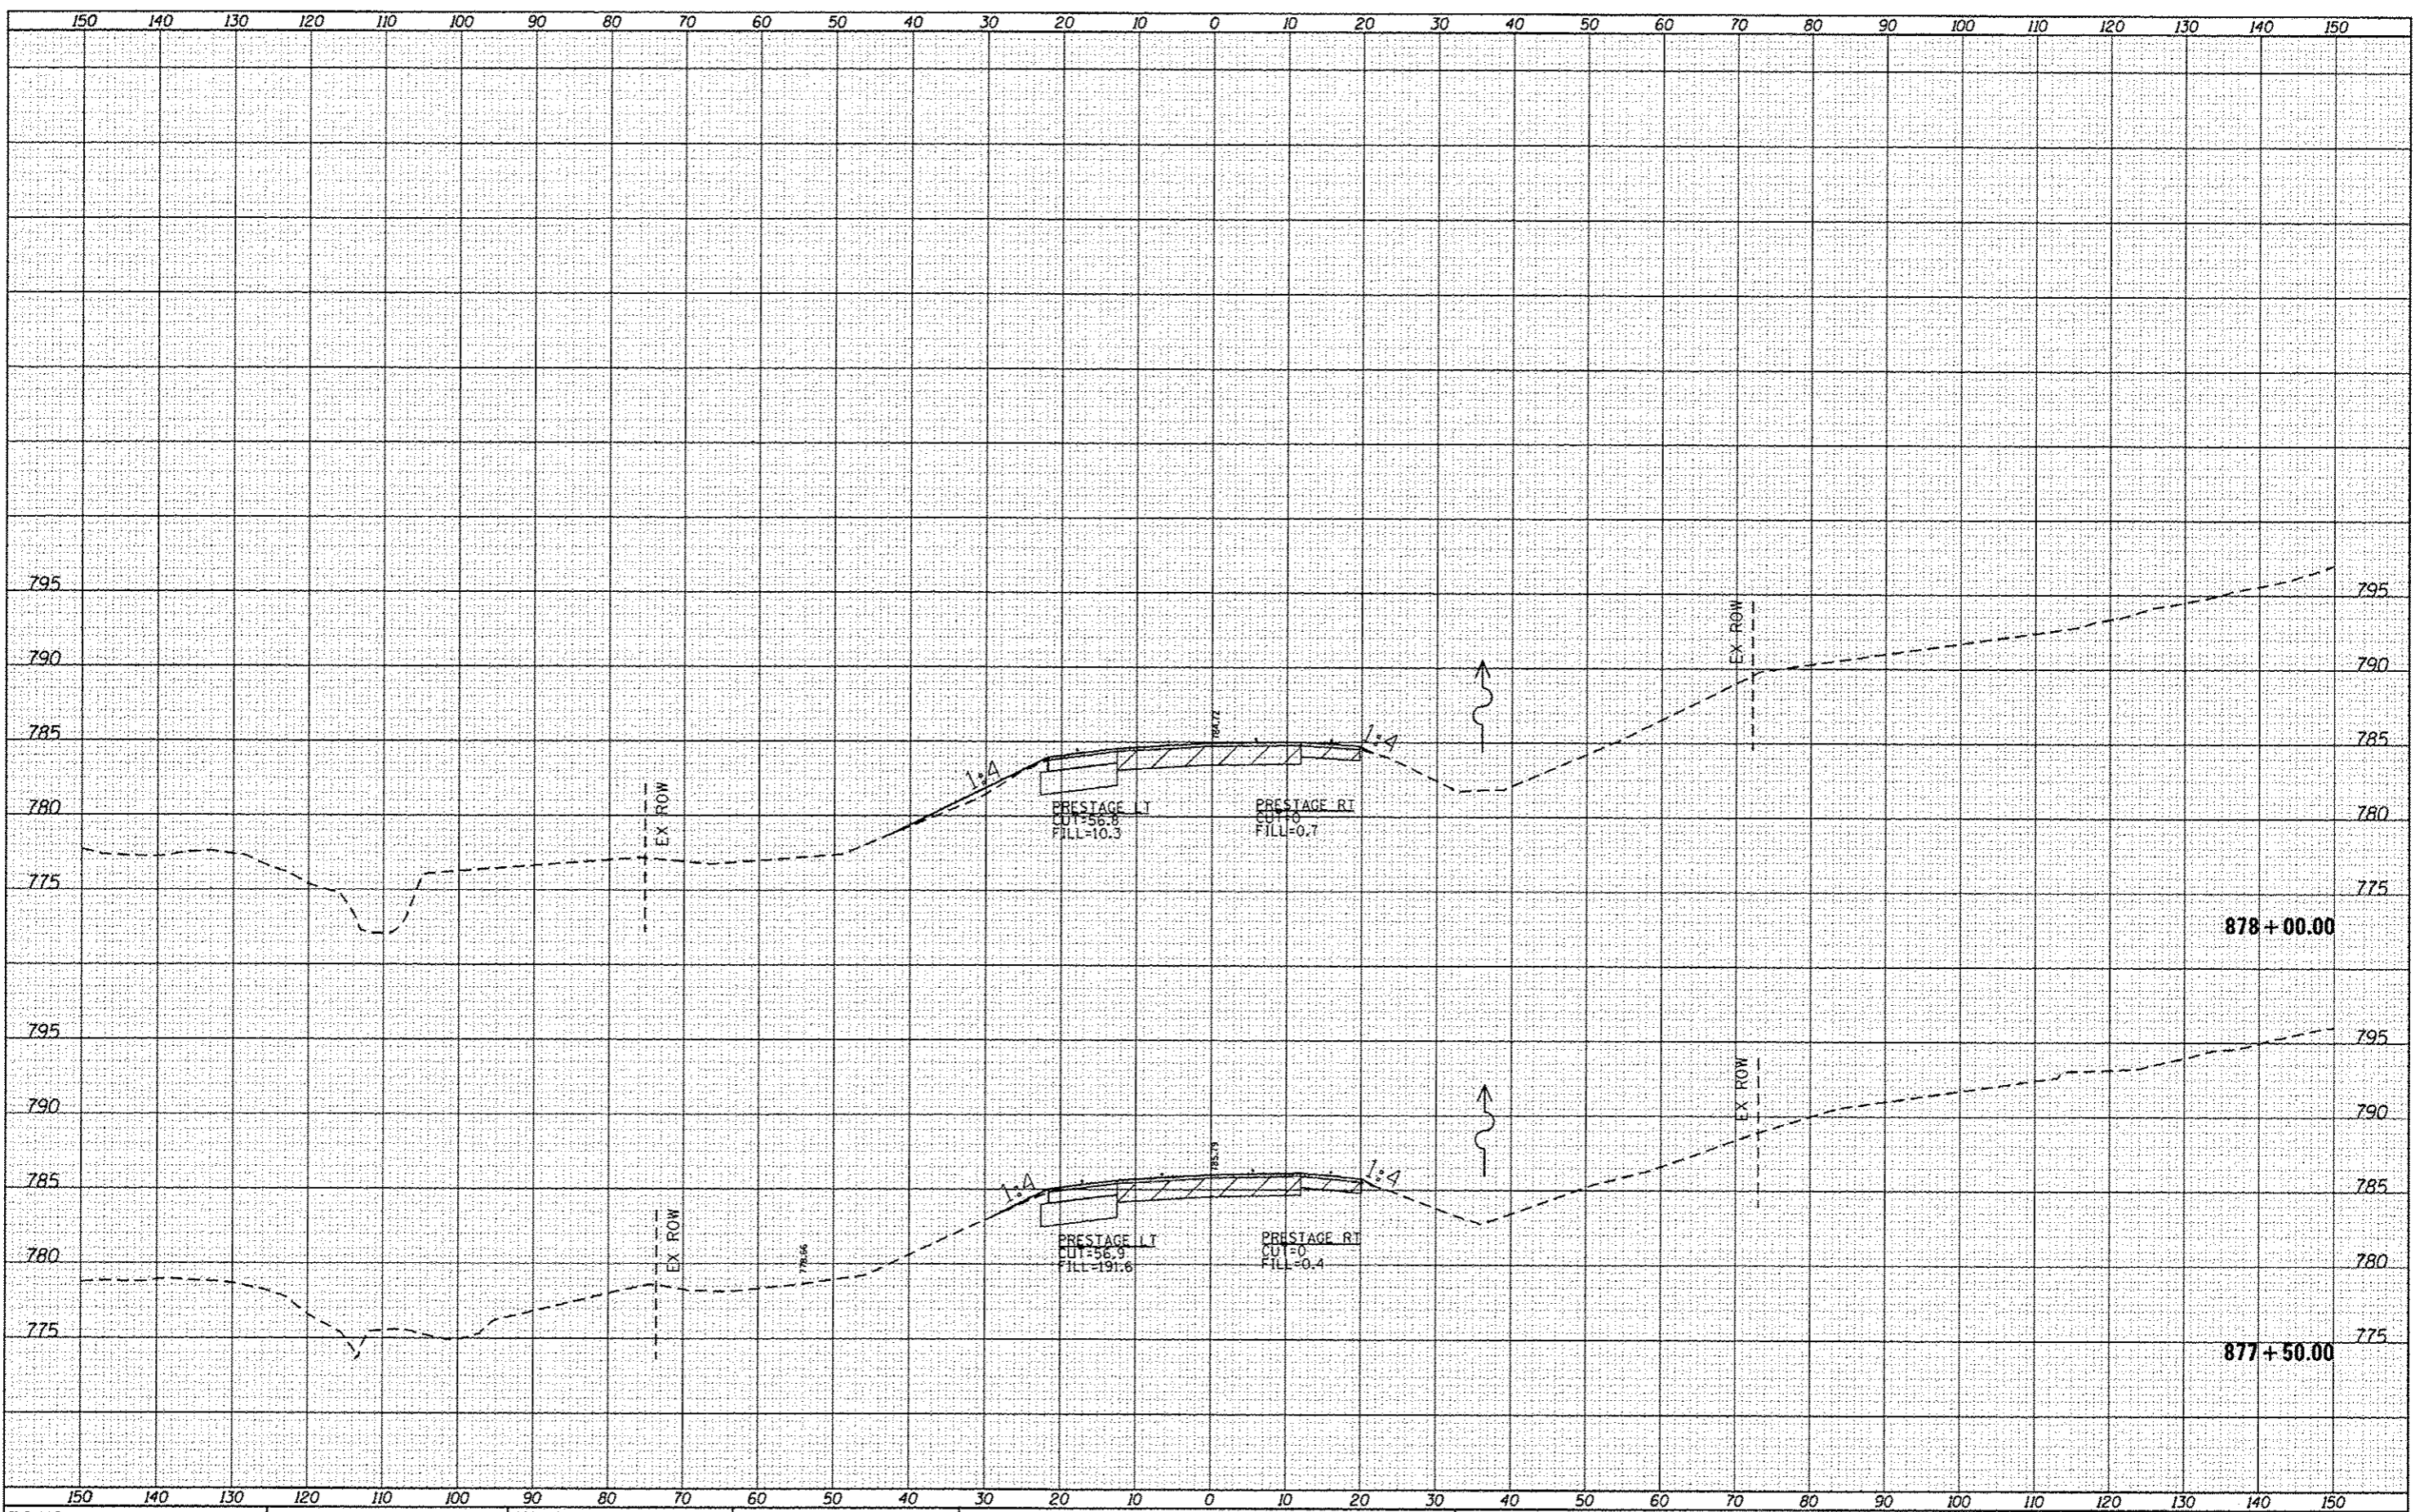

FILE NAME =	USER NAME = hardnatbr	DESIGNED -	REVISED -	STATE OF ILLINOIS DEPARTMENT OF TRANSPORTATION	CROSS SECTIONS SCALE: SHEET OF SHEETS STA. 877+50.00 TO STA. 878+00.00	F.A. RTE.	SECTION	COUNTY	TOTAL SHEETS	SHEET NO.
c:\p-work\pwork\hardnatbr\8277891\8208711	ac.mldgn	DRAWN -	REVISED -			301	29T-2	JO DAVIESS	52	47
Default	PLOT SCALE = 20.0000 / in.	CHECKED -	REVISED -			CONTRACT NO. 64H17				
	PLOT DATE = Mon Dec 10 14:59:00 2012	DATE -	REVISED -			ILLINOIS FED. AID PROJECT				