


DATE	
BY	
NO.	
FINAL SURVEY	
NOTED	
PLANNED	
TEMPLATE	
NOTE BOOK	
AREAS CHECKED	

DATE	
BY	
NO.	
ORIGINAL SURVEY	
NOTED	
PLANNED	
TEMPLATE	
NOTE BOOK	
AREAS CHECKED	

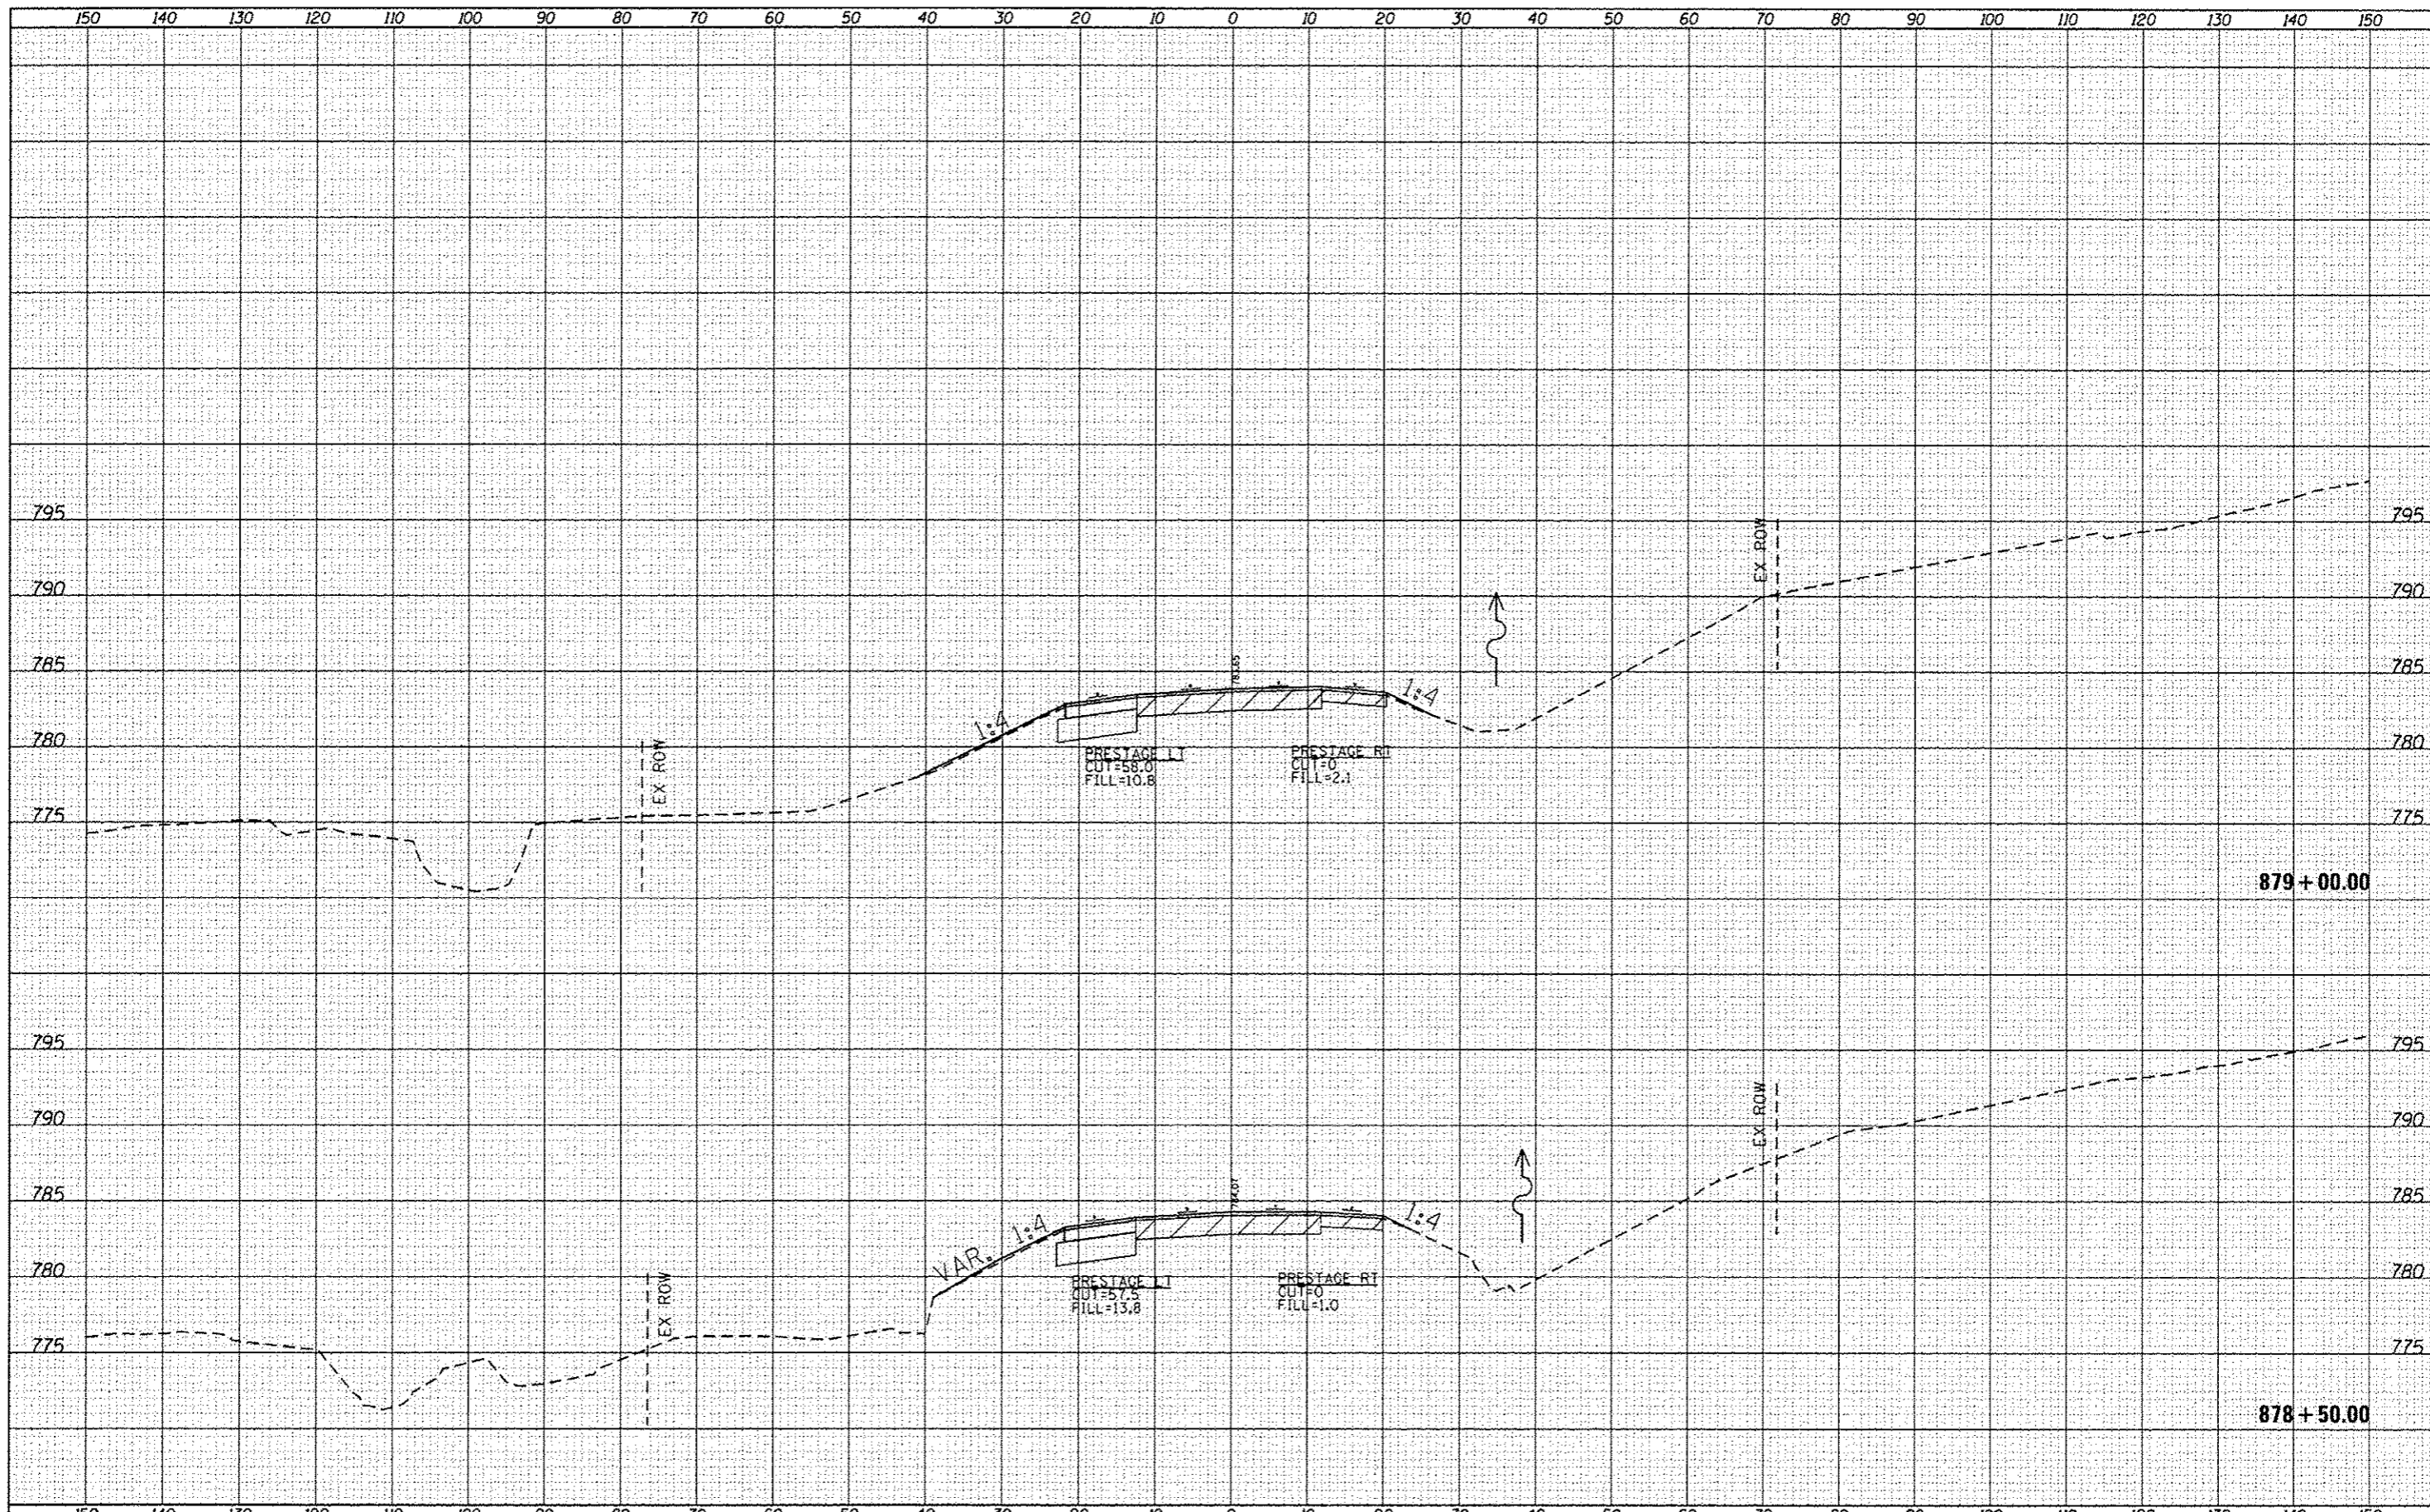

FILE NAME :	USER NAME :	DESIGNED -	REVISED -	STATE OF ILLINOIS DEPARTMENT OF TRANSPORTATION	CROSS SECTIONS SCALE: SHEET OF SHEETS STA. 878+50.00 TO STA. 879+00.00	F.A. RTE.	SECTION	COUNTY	TOTAL SHEETS	SHEET NO.
c:\pwork\p\idat\hardnet\br\id277891\0288711-	ec.m.dgn	DRAWN -	REVISED -			301	29T-2	JO DAVIESS	52	48
PLOT SCALE * 20.0000' / in.	CHECKED -	REVISED -	CONTRACT NO. 64H17							
PLOT DATE * Mon Dec 18 14:39:02 2012	DATE -	REVISED -	ILLINOIS FED. AID PROJECT							