


| | |
|----------|--|
| DATE | |
| BY | |
| DESIGNED | |
| DRAWN | |
| CHECKED | |
| DATE | |

| | |
|----------|--|
| DATE | |
| BY | |
| DESIGNED | |
| DRAWN | |
| CHECKED | |
| DATE | |

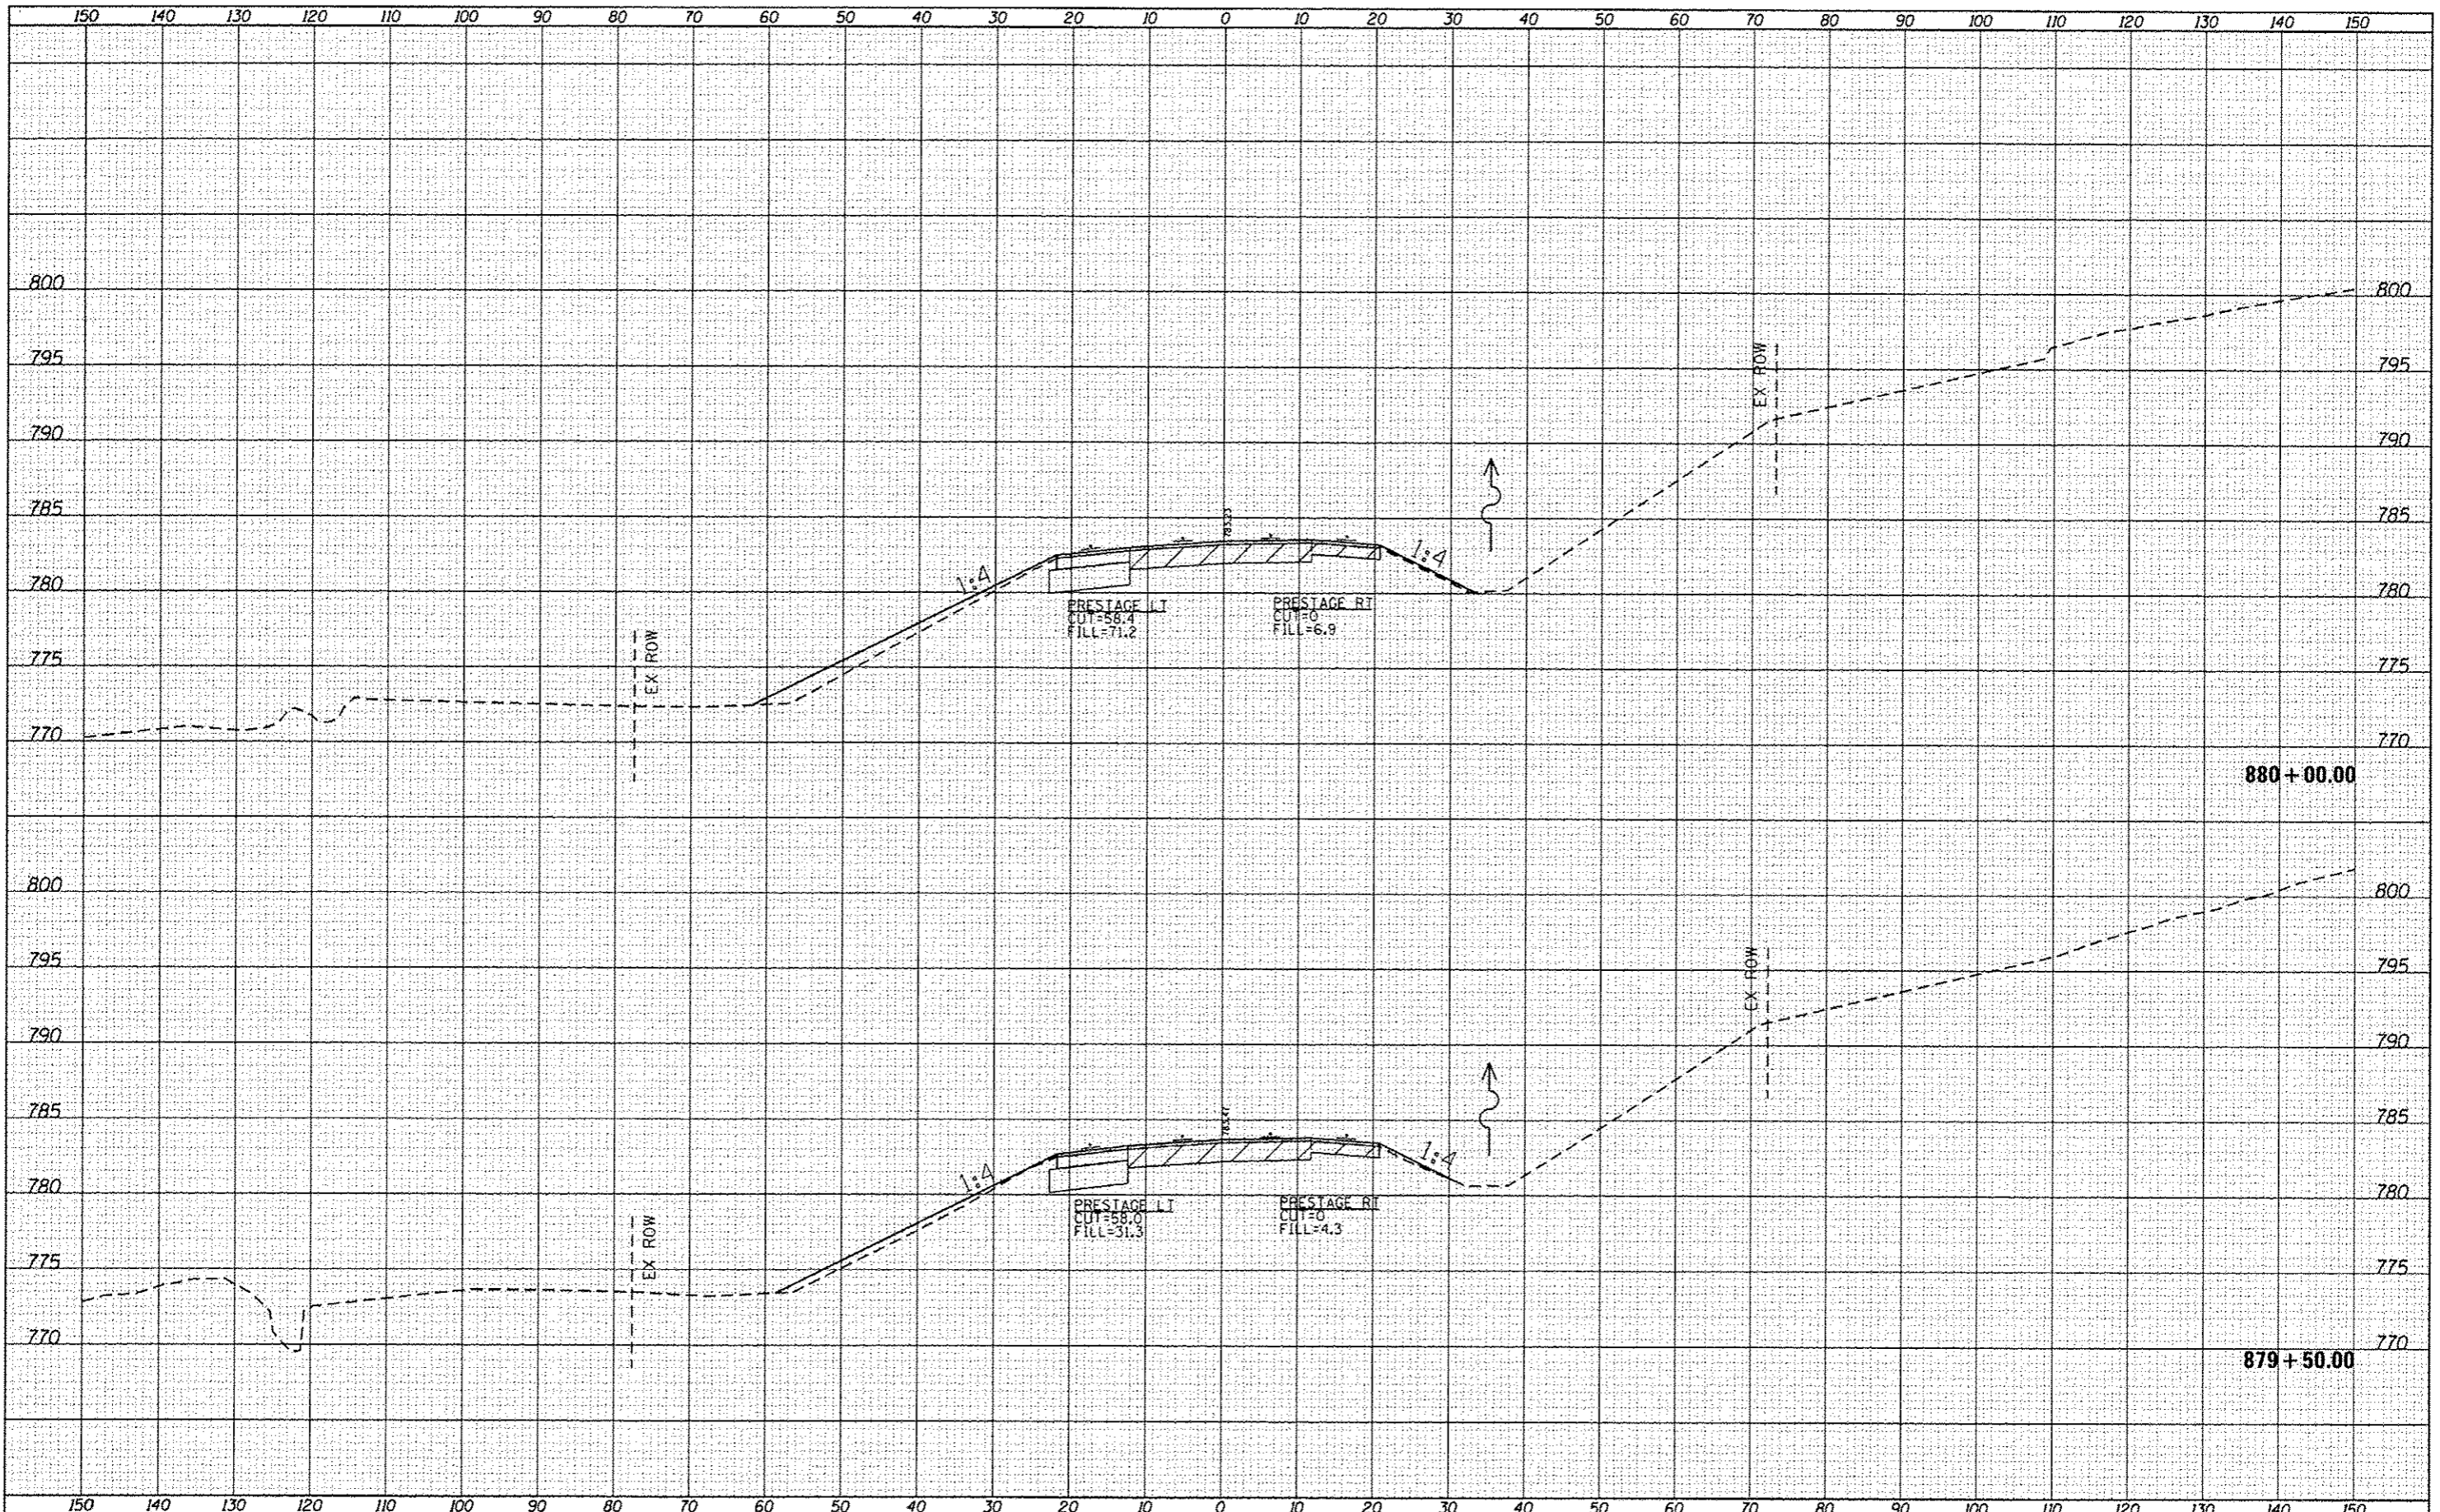

| | | | | | | | | | | | |
|--|--------------------------------------|------------|-----------|---|--|--------------------|---------------|---------------------------|-----------------|--------------|--|
| FILE NAME : c:\pwork\pwork\hardnet\879\8277891\0200711.dgn | USER NAME : hardnet879 | DESIGNED - | REVISED - | STATE OF ILLINOIS DEPARTMENT OF TRANSPORTATION | CROSS SECTIONS SCALE: SHEET OF SHEETS STA. 879+50.00 TO STA. 880+00.00 | F.A. RTE. 301 | SECTION 29T-2 | COUNTY JO DAVIESS | TOTAL SHEETS 52 | SHEET NO. 49 | |
| PLOT SCALE * 20.0000 / in. | PLOT DATE * Mon Dec 10 14:39:04 2012 | DRAWN - | REVISED - | | | CONTRACT NO. 64H17 | | ILLINOIS FED. AID PROJECT | | | |
| CHECKED - | DATE - | REVISIONS | REVISIONS | | | | | | | | |
| DATE - | REVISIONS | REVISIONS | REVISIONS | | | | | | | | |