


DATE	
BY	
FINISHED SURVEY	
PLOTTED TEMPLATE	
NOTE BOOK AREAS CHECKED	
NO.	

DATE	
BY	
ORIGINAL SURVEY	
PLOTTED TEMPLATE	
NOTE BOOK AREAS CHECKED	
NO.	

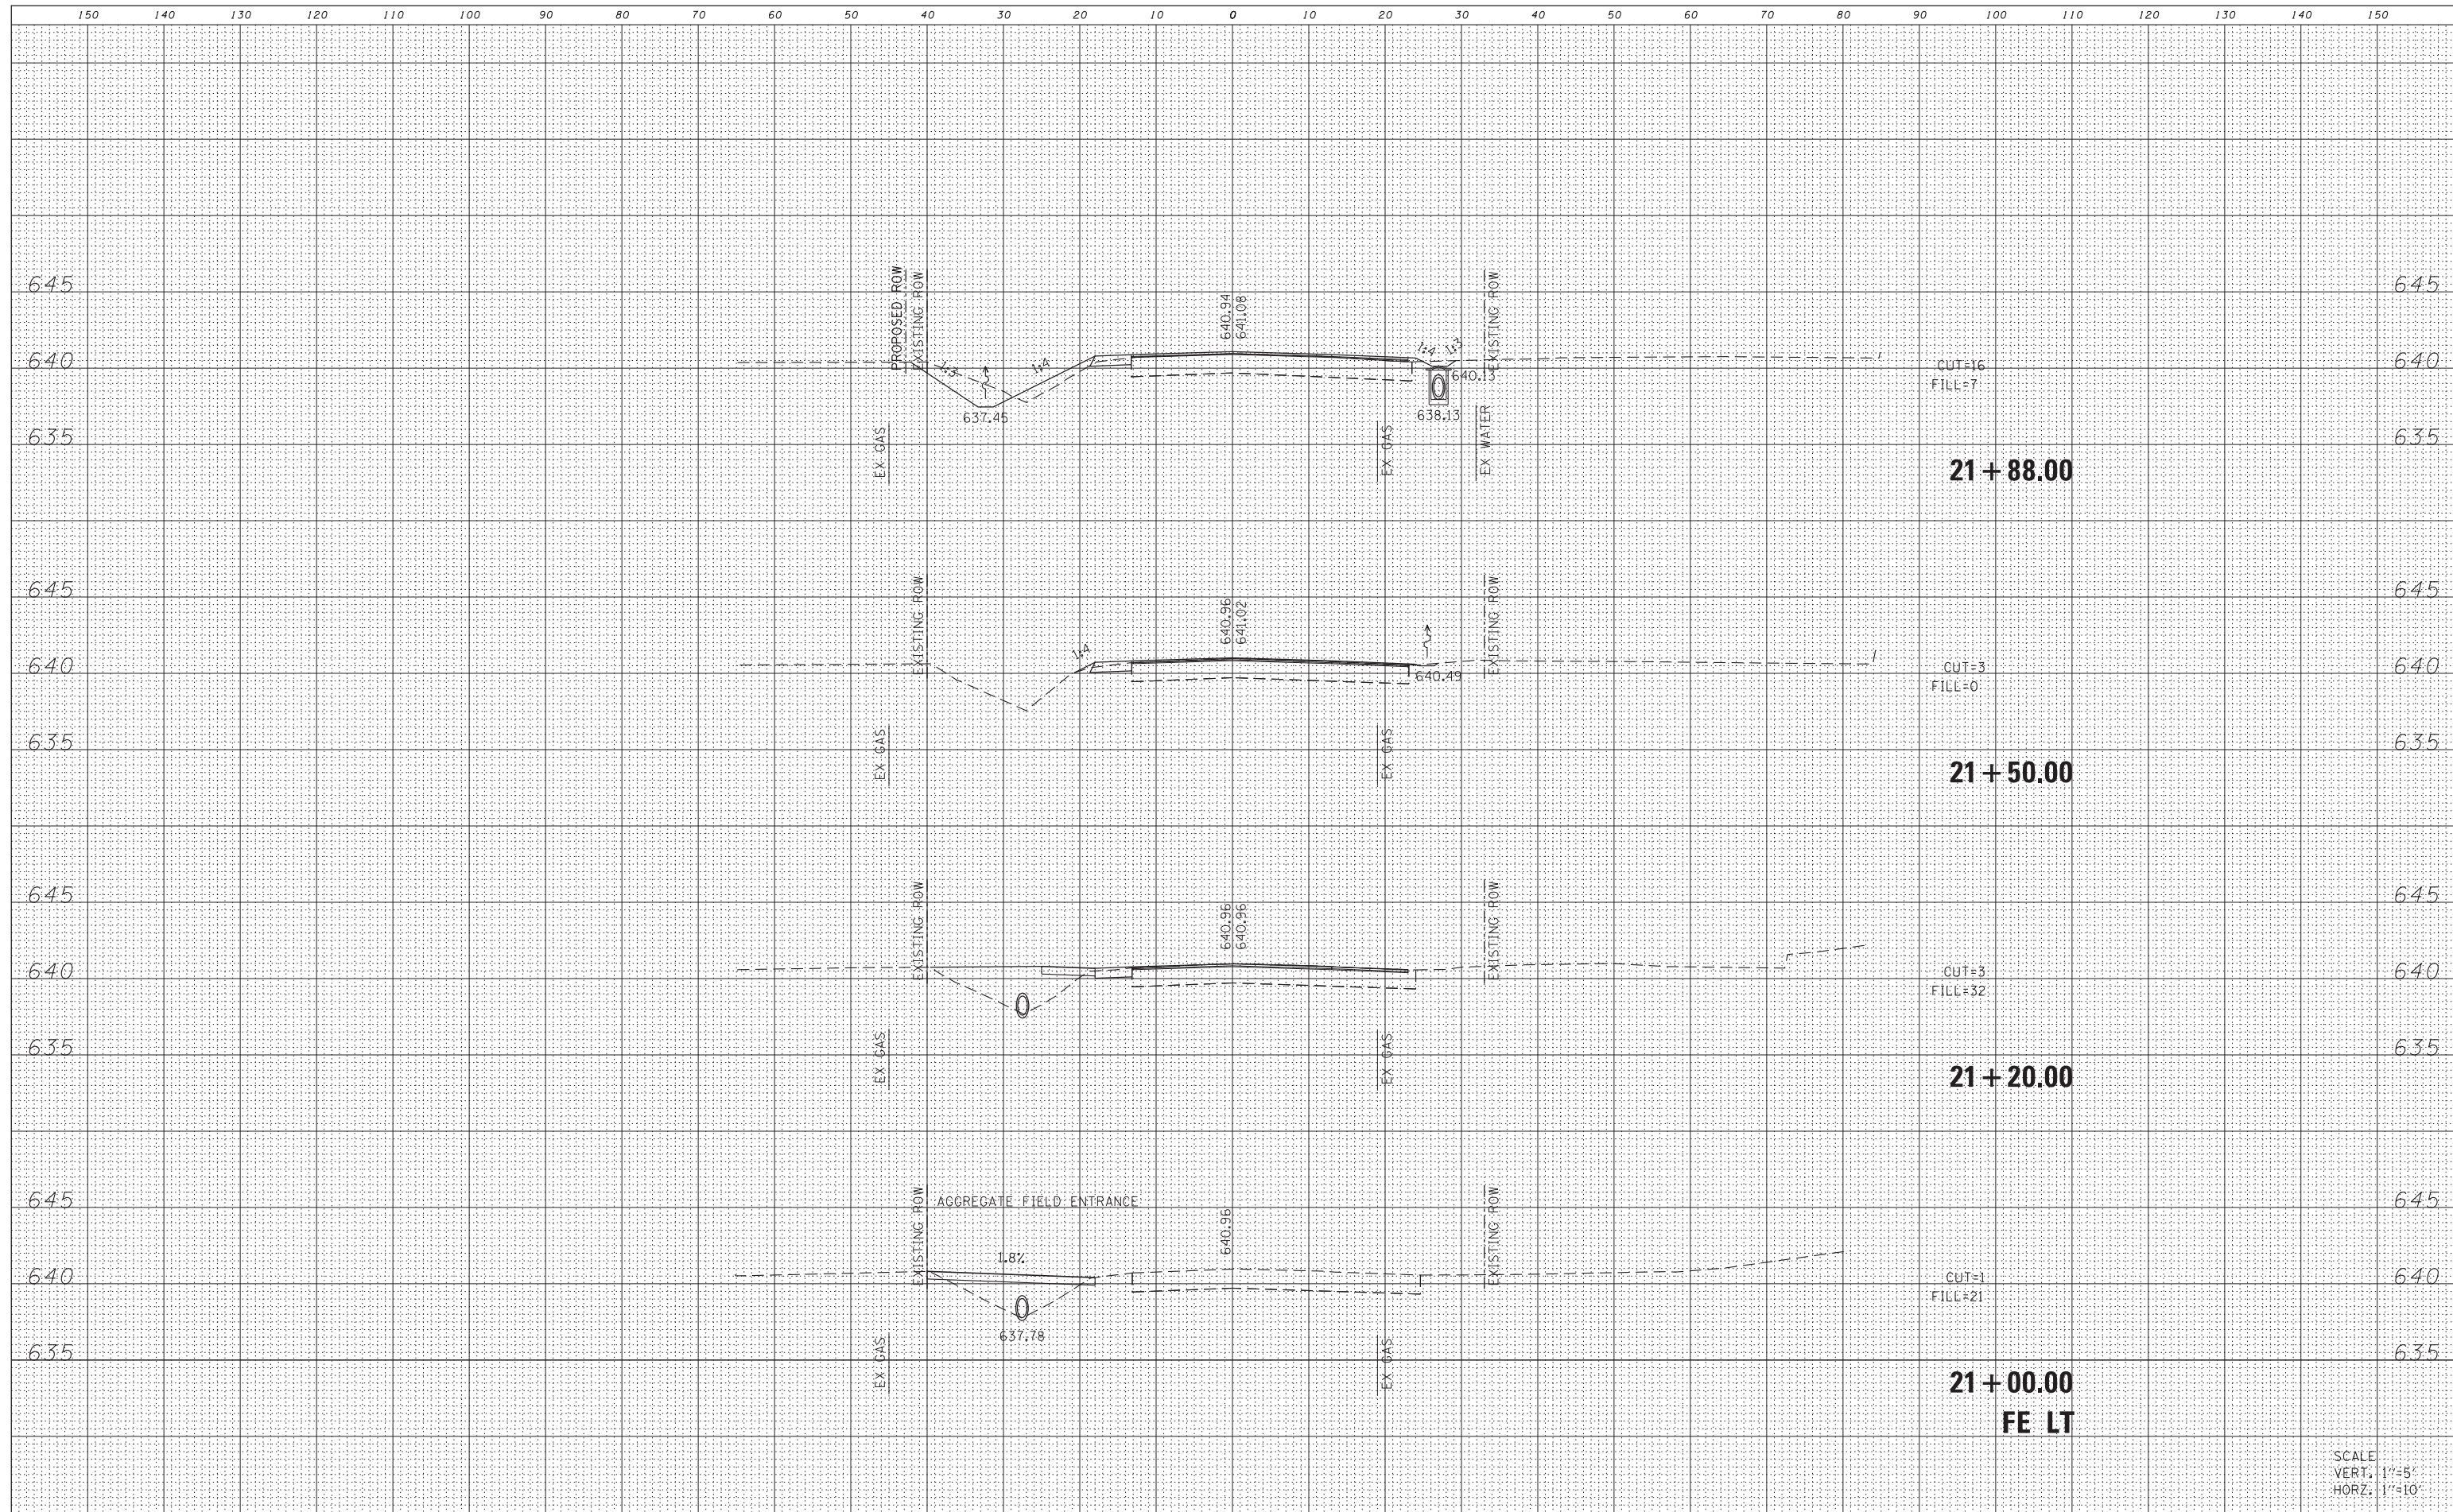

SCALE
VERT. 1"=5'
HORIZ. 1"=10'

FILE NAME =
FILES

USER NAME = Schwankerg
DESIGNED - RGV
DRAWN - RGV
PLOT SCALE = 10.0000' / 1"
PLOT DATE = 12/13/2012
CHECKED - JRR
DATE - 8/10/12



**STATE OF ILLINOIS
DEPARTMENT OF TRANSPORTATION**

CROSS SECTIONS

SCALE: SHEET 2 OF 8 SHEETS STA. 21+00.00 TO STA. 21+88.00

F.A.P. RTE.	SECTION	COUNTY	TOTAL SHEETS	SHEET NO.
681	(113 BR1R & (113 BR-1)	LIVINGSTON	123	65
CONTRACT NO. 66832			ILLINOIS FED. AID PROJECT	