


PLAN	SURVEYED	DATE
	PLOTTED	
	CHECKED	
	BY	
	DATE	
	FILE NAME	

PROFILE	SURVEYED	DATE
	GRADES CHECKED	
	STRUCTURE	
	NOT AT THIS OFFICE	
	BY	
	DATE	
	FILE NAME	

FILE NAME = D:\B6944\_sht\msgen\_b1.dgn

LEGEND			
SYMBOL	SIGNS REQUIRED	SYMBOL	SIGNS REQUIRED
N1	ALTERNATE M4-1(FO) 24"x12" NORTH M3-1 24"x12" INTERSTATE 57 M1-1 24"x24" M5-1(R)(FO) 21"x15"	S1	ALTERNATE M4-1(FO) 24"x12" SOUTH M3-3 24"x12" INTERSTATE 57 M1-1 24"x24" M5-2(R)(FO) 21"x15"
N2	ALTERNATE M4-1(FO) 24"x12" NORTH M3-1 24"x12" INTERSTATE 57 M1-1 24"x24" M6-1(R)(FO) 21"x15"	S2	ALTERNATE M4-1(FO) 24"x12" SOUTH M3-3 24"x12" INTERSTATE 57 M1-1 24"x24" M6-2(R)(FO) 21"x15"
N3	ALTERNATE M4-1(FO) 24"x12" NORTH M3-1 24"x12" INTERSTATE 57 M1-1 24"x24" M5-1(L)(FO) 21"x15"	S3	ALTERNATE M4-1(FO) 24"x12" SOUTH M3-3 24"x12" INTERSTATE 57 M1-1 24"x24" M5-1(R)(FO) 21"x15"
N4	ALTERNATE M4-1(FO) 24"x12" NORTH M3-1 24"x12" INTERSTATE 57 M1-1 24"x24" M6-3(FO) 21"x15"	S4	ALTERNATE M4-1(FO) 24"x12" SOUTH M3-3 24"x12" INTERSTATE 57 M1-1 24"x24" M6-3(FO) 21"x15"
N5	ALTERNATE M4-1(FO) 24"x12" NORTH M3-1 24"x12" INTERSTATE 57 M1-1 24"x24" M6-1(L)(FO) 21"x15"	S5	ALTERNATE M4-1(FO) 24"x12" SOUTH M3-3 24"x12" INTERSTATE 57 M1-1 24"x24" M6-1(R)(FO) 21"x15"
N6	ALTERNATE M4-1(FO) 24"x12" NORTH M3-1 24"x12" INTERSTATE 57 M1-1 24"x24" M6-1(R)(FO) 21"x15"	S6	ALTERNATE M4-1(FO) 24"x12" SOUTH M3-3 24"x12" INTERSTATE 57 M1-1 24"x24" M6-1(L)(FO) 21"x15"
MS	CHANGEABLE MESSAGE SIGN		

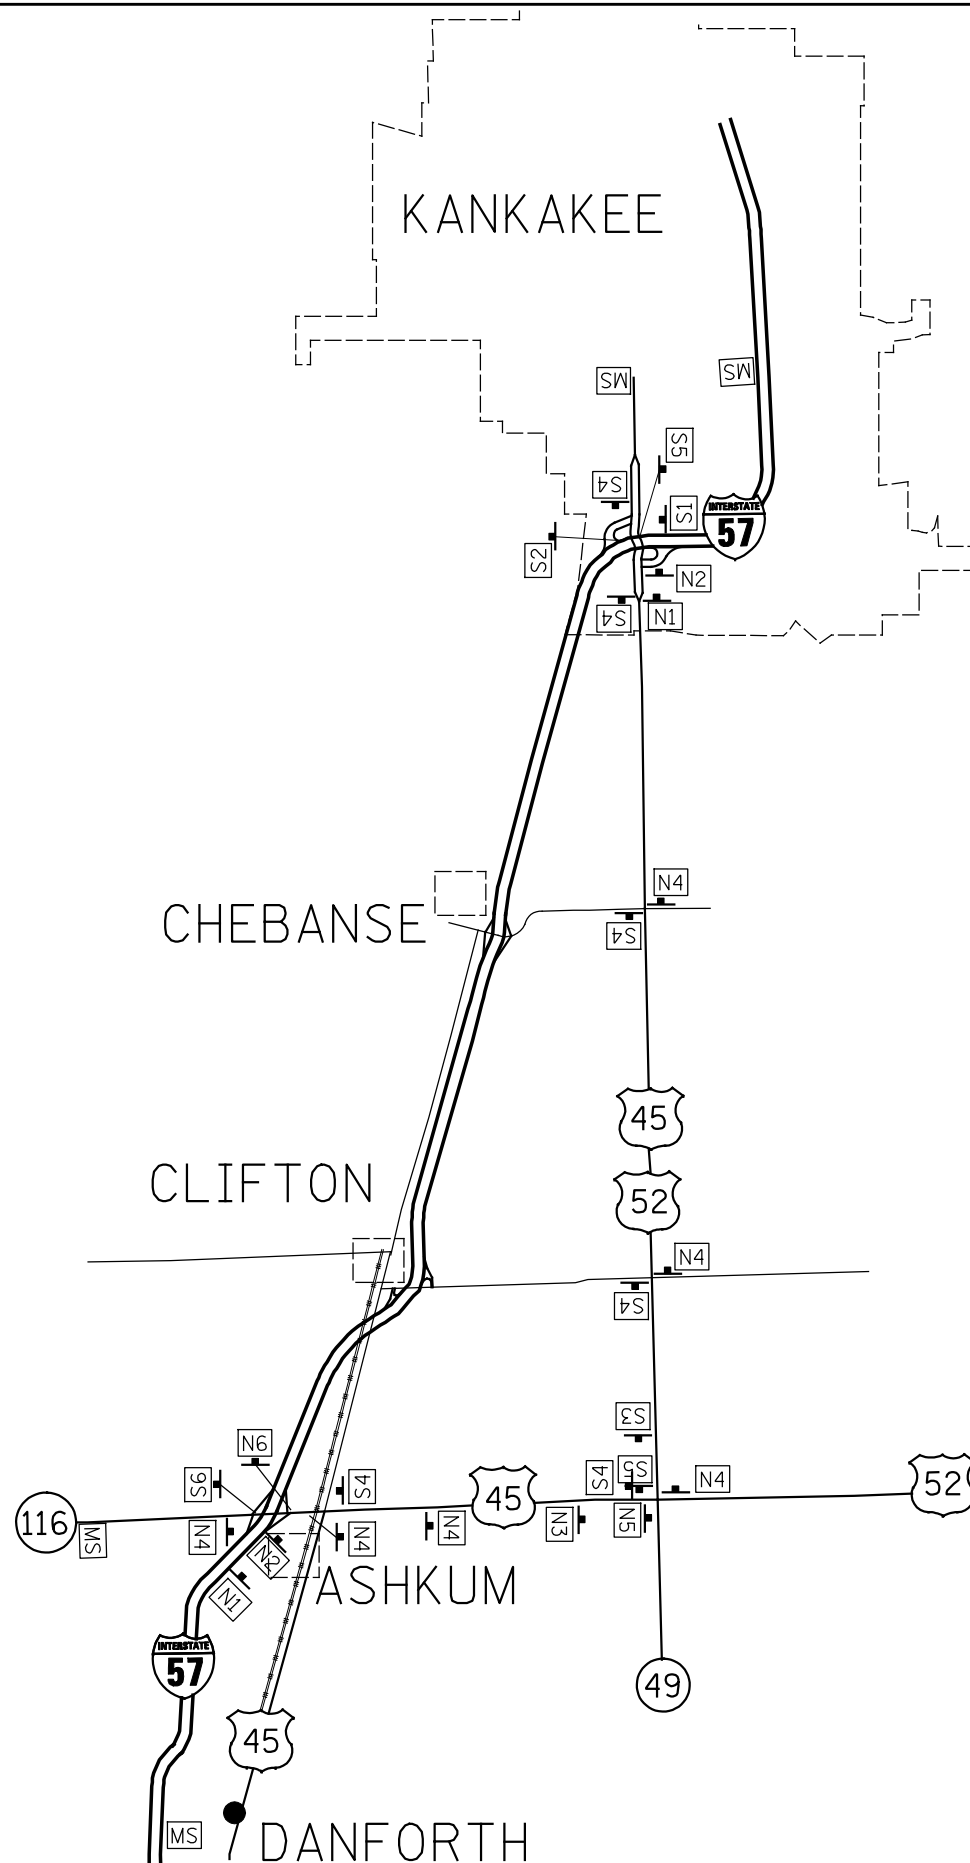

**NOTES**

PRIOR TO INSTALLING POST MOUNTED SIGNS, THE CONTRACTOR SHALL CONTACT J.U.L.I.E.

THE CONTRACTOR SHALL BE RESPONSIBLE FOR THE FURNISHING, ERECTING, MAINTENANCE, AND REMOVAL OF ALL SIGNS.

ANY IDOT SIGN THAT IS COVERED OR CHANGED SHALL BE DONE IN A MANNER WHICH DOES NOT DAMAGE ANY SIGNS OR POSTS. ANY SIGN OR POST WHICH THE ENGINEER DETERMINES HAS BEEN DAMAGED BY THE CONTRACTOR SHALL BE REPAIRED OR REPLACED AT THE CONTRACTOR'S OWN EXPENSE.

THE ALTERNATE ROUTE SIGNING IS REQUIRED TO REMAIN IN PLACE UNTIL COMPLETION OF THE WORK ON I-57.

CHANGEABLE MESSAGE SIGNS SHALL DISPLAY THE FOLLOWING MESSAGE:

I-57 CONSTRUCTION AHEAD  
 EXPECT DELAYS  
 ALTERNATE ROUTE AVAILABLE

USER NAME = bhenr1chs	DESIGNED BAH	REVISED
PLOT SCALE = 50.0000' / IN.	DRAWN BAH	REVISED
PLOT DATE = 12/7/2012	CHECKED KAC	REVISED
	DATE 12/07/2012	REVISED

**STATE OF ILLINOIS  
 DEPARTMENT OF TRANSPORTATION**

**INTERSTATE 57 OVER LANGAN CREEK  
 ALTERNATE ROUTE SIGNING**

SCALE: SHEET OF SHEETS STA. TO STA.

F.A.I. RTE.	SECTION	COUNTY	TOTAL SHEETS	SHEET NO.
57	141 BR(SB) & 38-1 BR(NB)	IROQUOIS	138	23
CONTRACT NO. 66944			ILLINOIS FED. AID PROJECT	