


FINAL	SURVEYED	DATE
SURVEY	PLOTTED	
NOTE BOOK	TEMPLATE	
NO.	AREAS CHECKED	

ORIGINAL	SURVEYED	DATE
SURVEY	PLOTTED	
NOTE BOOK	TEMPLATE	
NO.	AREAS CHECKED	

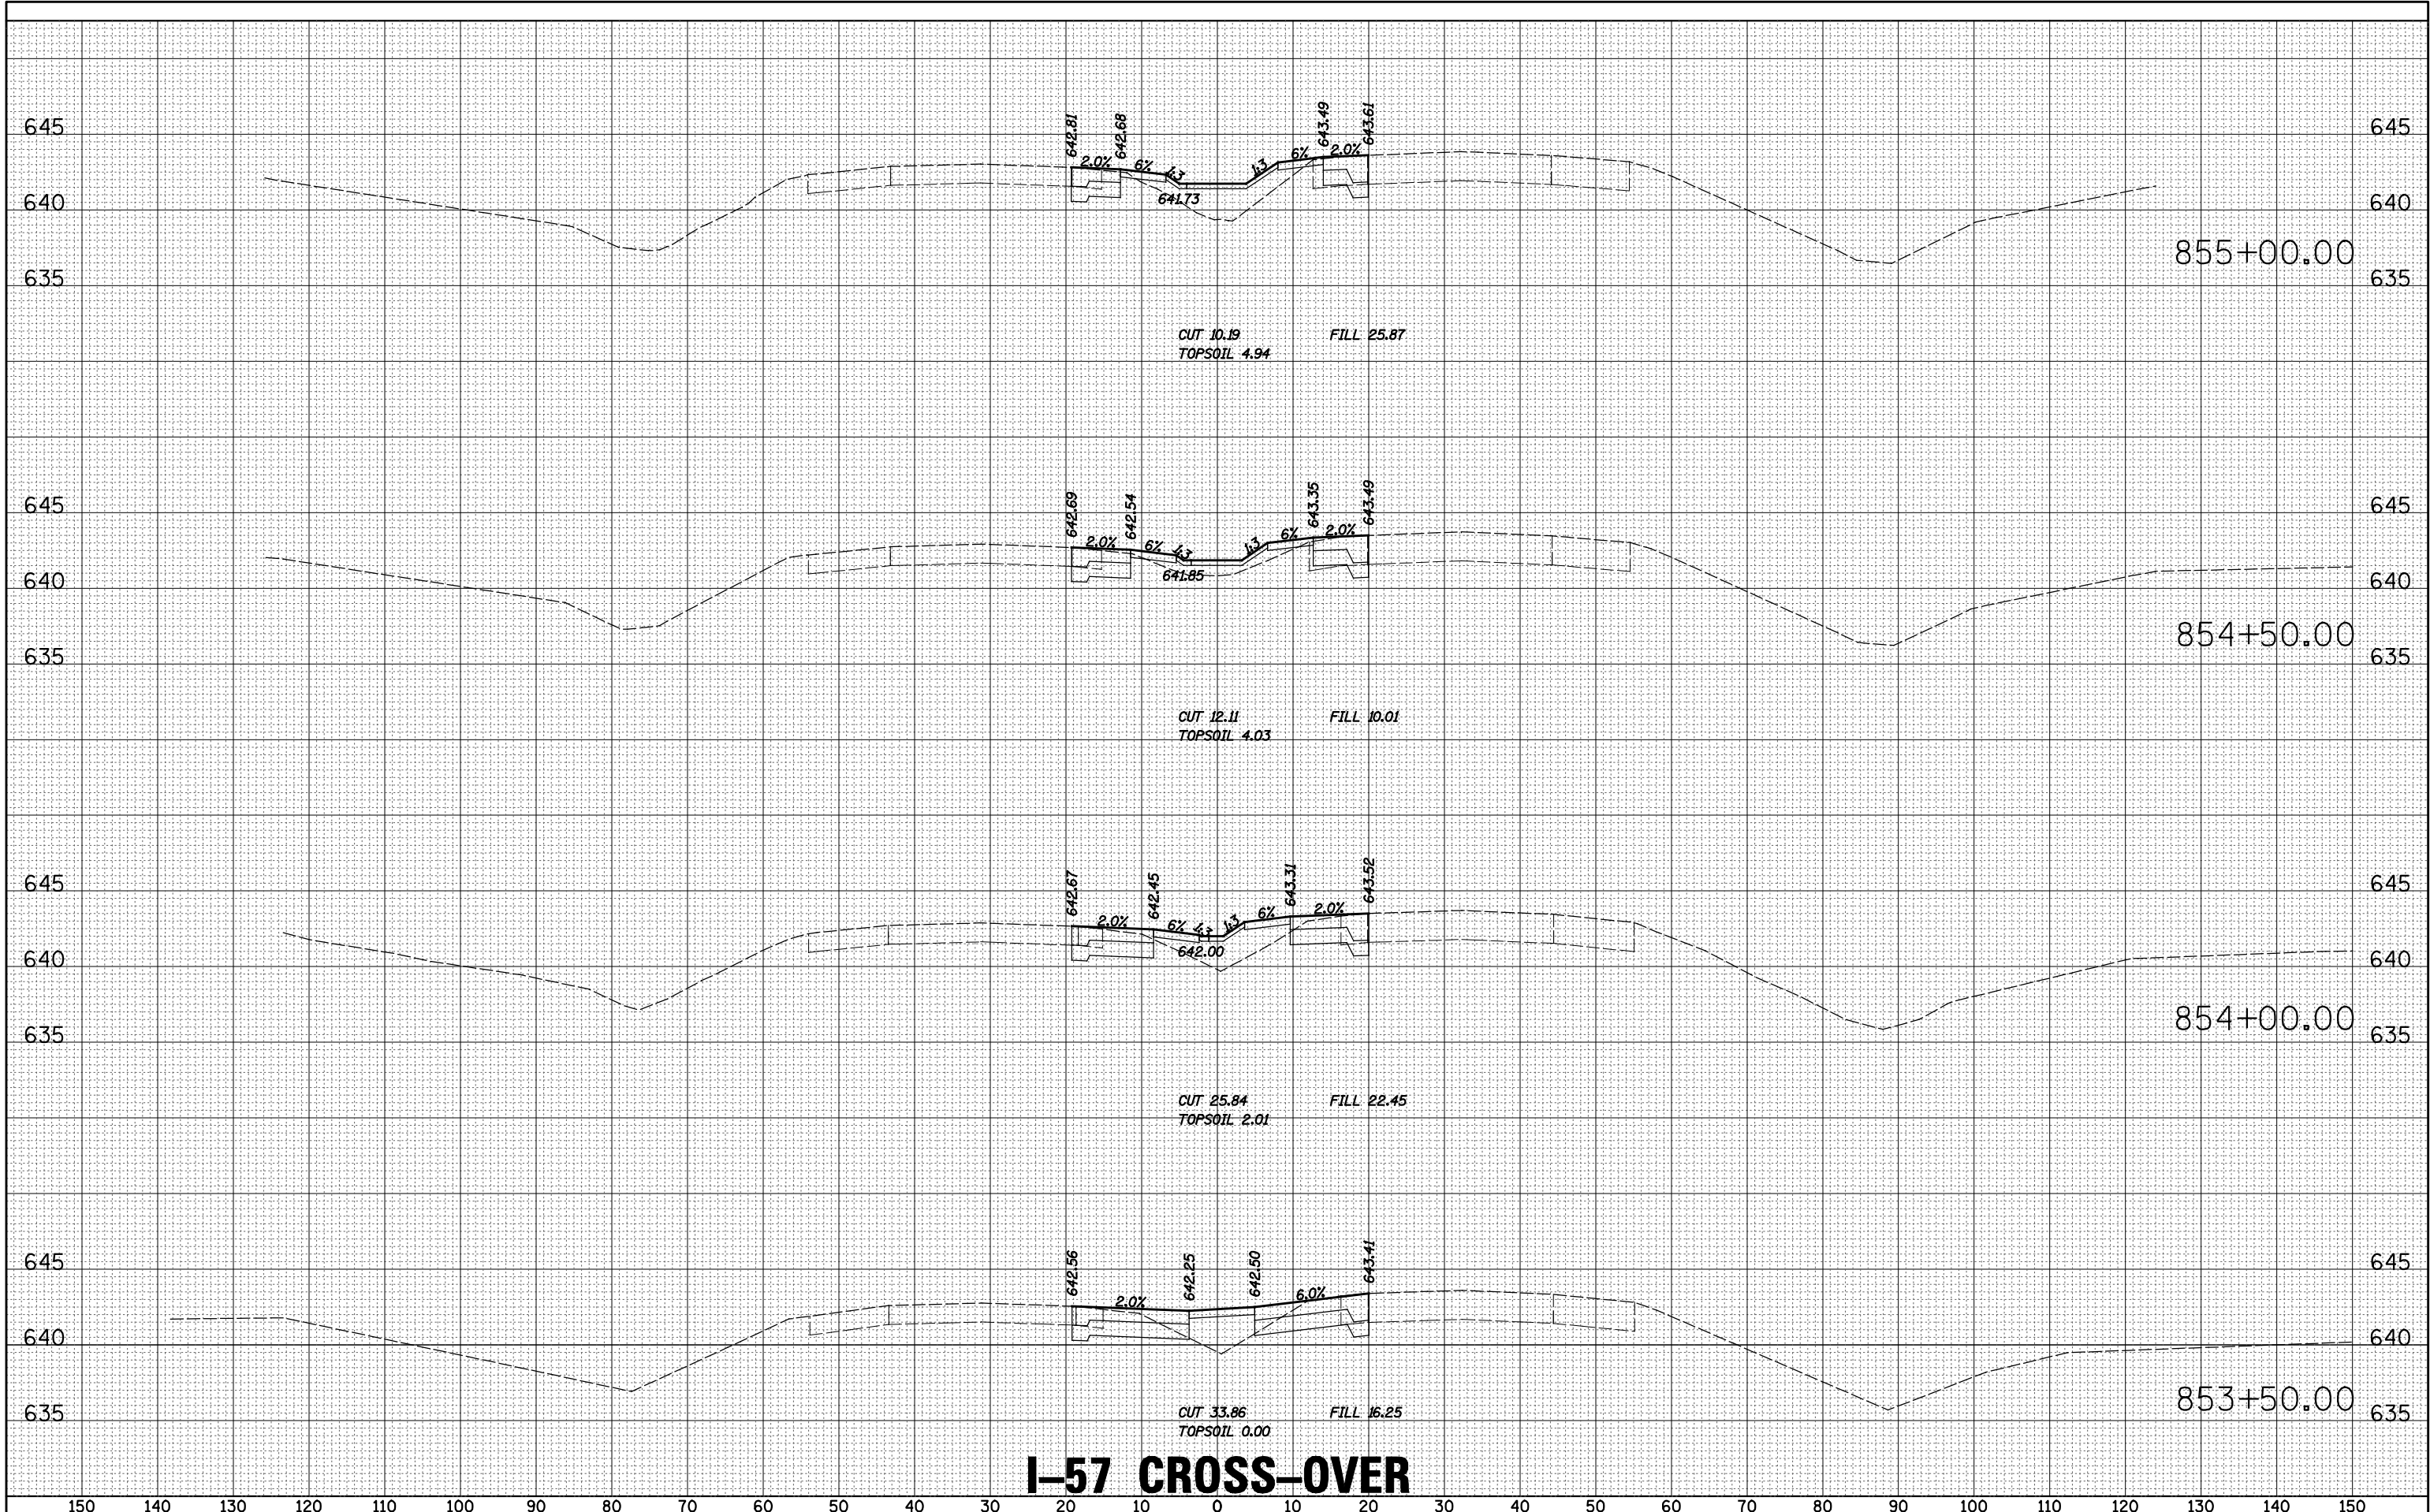

I-57 CROSS-OVER



USER NAME = bhenrichs	DESIGNED BAH	REVISED -
	DRAWN BAH	REVISED -
PLOT SCALE = 10.0000' / IN.	CHECKED KAC	REVISED -
PLOT DATE = 12/7/2012	DATE 12-07-2012	REVISED -

STATE OF ILLINOIS
DEPARTMENT OF TRANSPORTATION

PROPOSED CROSS SECTIONS

SCALE: SHEET 13 OF 16 SHEETS STA. 853+50.00 TO STA. 855+00.00

F.A.I. RTE.	SECTION	COUNTY	TOTAL SHEETS	SHEET NO.
57	141 BR(SB) & 38-1 BR(NB)	IROQUOIS	138	135
CONTRACT NO. 66944			ILLINOIS FED. AID PROJECT	