


**GENERAL NOTES**


PLAN DIMENSIONS AND DETAILS RELATIVE TO EXISTING PLANS ARE SUBJECT TO NOMINAL CONSTRUCTION VARIATIONS. THE CONTRACTOR SHALL FIELD VERIFY EXISTING DIMENSIONS AND DETAILS AFFECTING NEW CONSTRUCTION AND MAKE NECESSARY APPROVED ADJUSTMENTS PRIOR TO CONSTRUCTION OR ORDERING OF MATERIALS. SUCH VARIATIONS SHALL NOT BE CAUSE FOR ADDITIONAL COMPENSATION FOR A CHANGE IN SCOPE OF WORK; HOWEVER, THE CONTRACTOR WILL BE PAID FOR THE QUANTITY ACTUALLY FURNISHED AT THE UNIT PRICE BID FOR THE WORK.

REINFORCEMENT BARS DESIGNATED (E) SHALL BE EPOXY COATED.

THE CONTRACTOR SHALL PROVIDE SUPPORT AND/OR SHORING SYSTEMS FOR THE BEAMS IN THE AREA OF STRUCTURAL REPAIR OF CONCRETE ADJACENT TO EXISTING BEARINGS. SEE SPECIAL PROVISION "TEMPORARY SHORING AND CRIBBING".

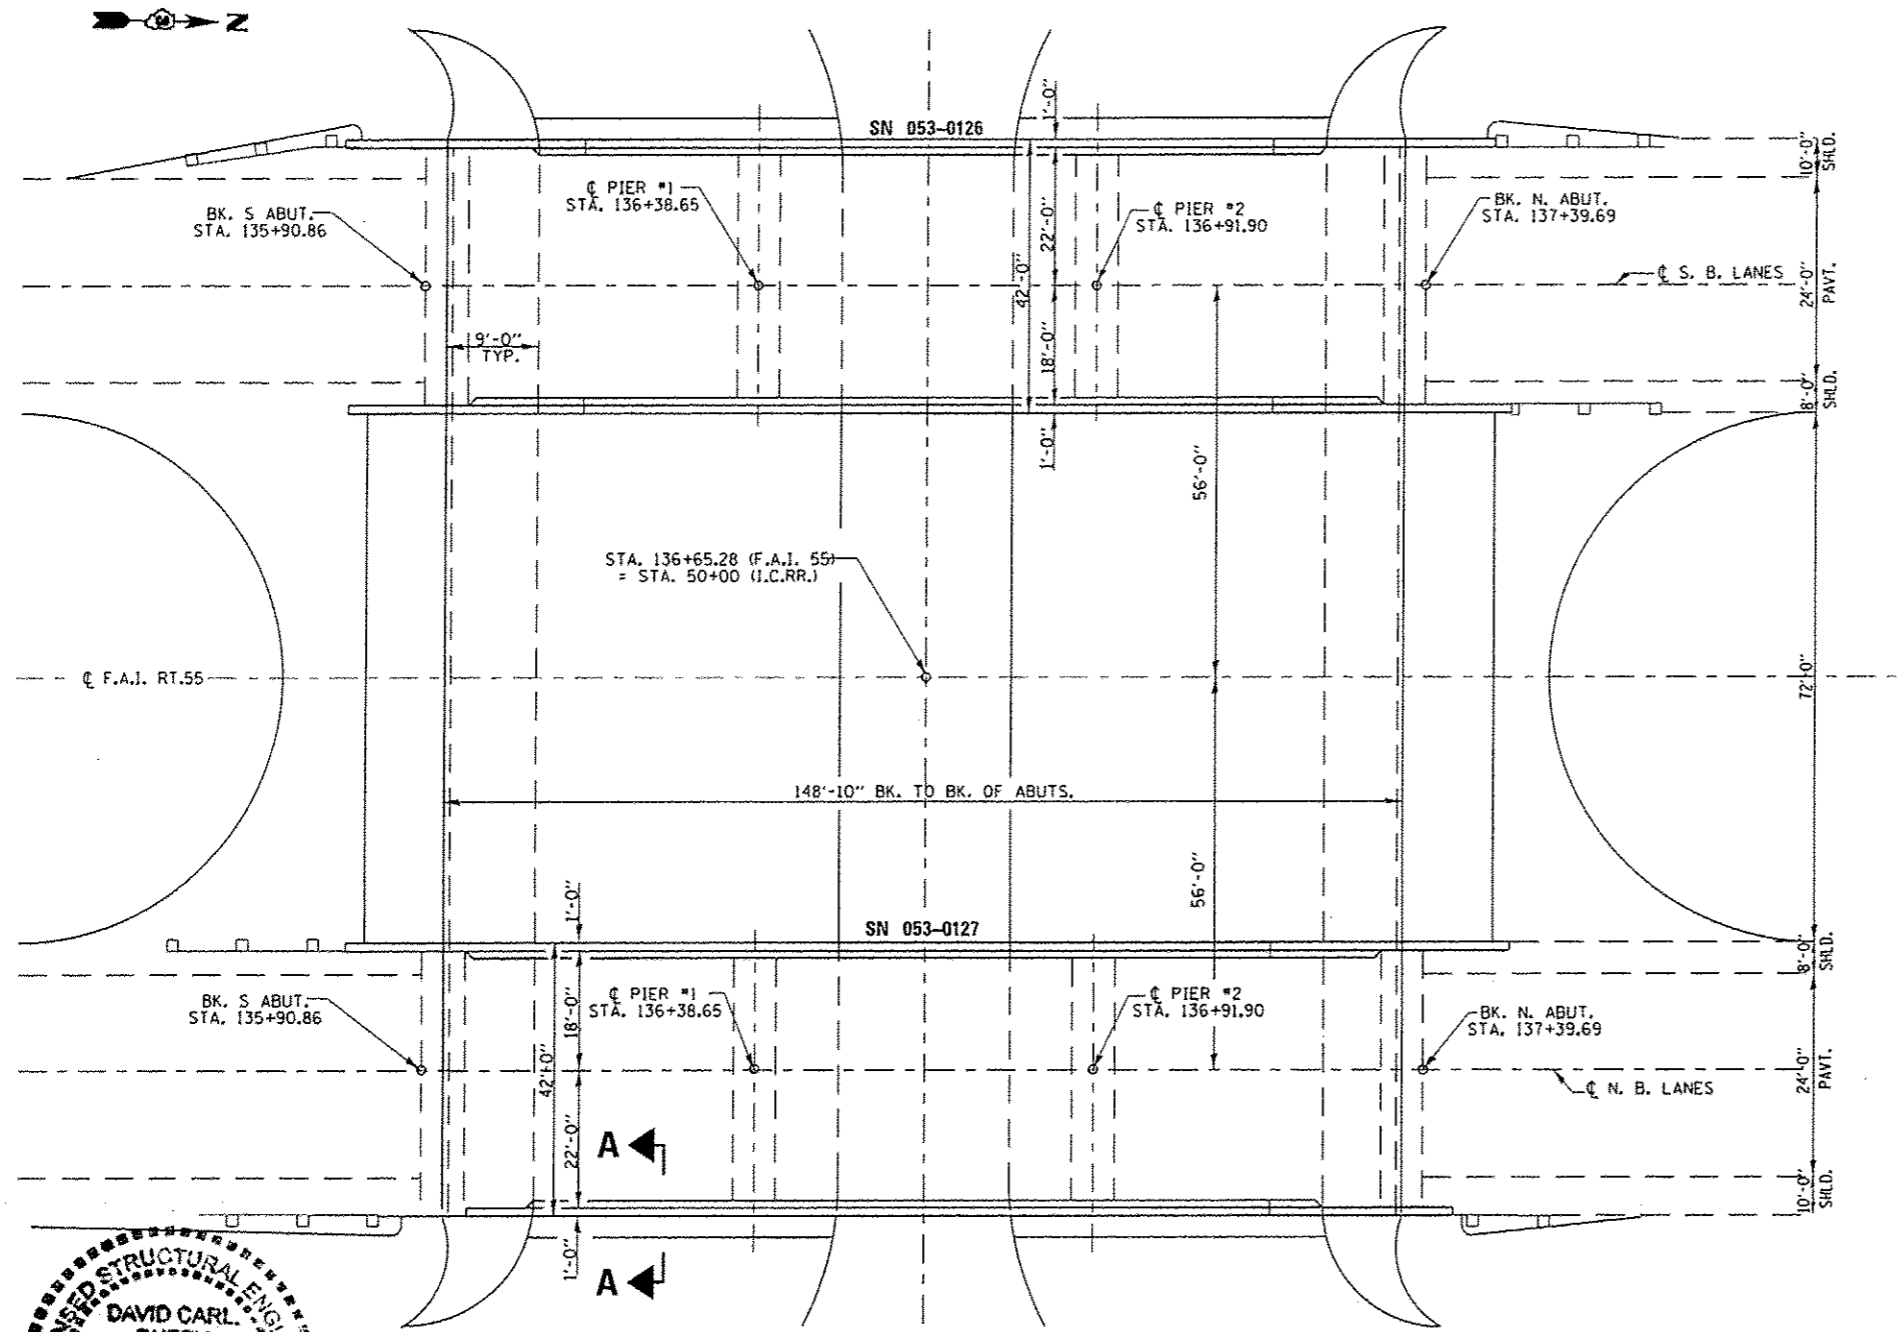

**PLAN**

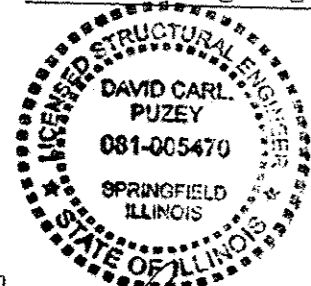

*David Carl Puze 1/13/13*  
Expires 11/30/14

**TOTAL BILL OF MATERIAL**

ITEM	UNIT	0126	0127	TOTAL
STRUCTURAL REPAIR OF CONCRETE (DEPTH EQUAL TO OR LESS THAN 5")	SO FT	182	14	196
TEMPORARY SHORING AND CRIBBING	EACH	2		2
FIBER WRAP	SO FT	128		128
ACRYLIC COATING	SO YD	28		28