


| | |
|----------|--|
| DATE | |
| BY | |
| REVISION | |
| NO. 1 | |
| NO. 2 | |
| | |
|----------|--|
| DATE | |
| BY | |
| REVISION | |
| NO. 1 | |
| NO. 2 | |
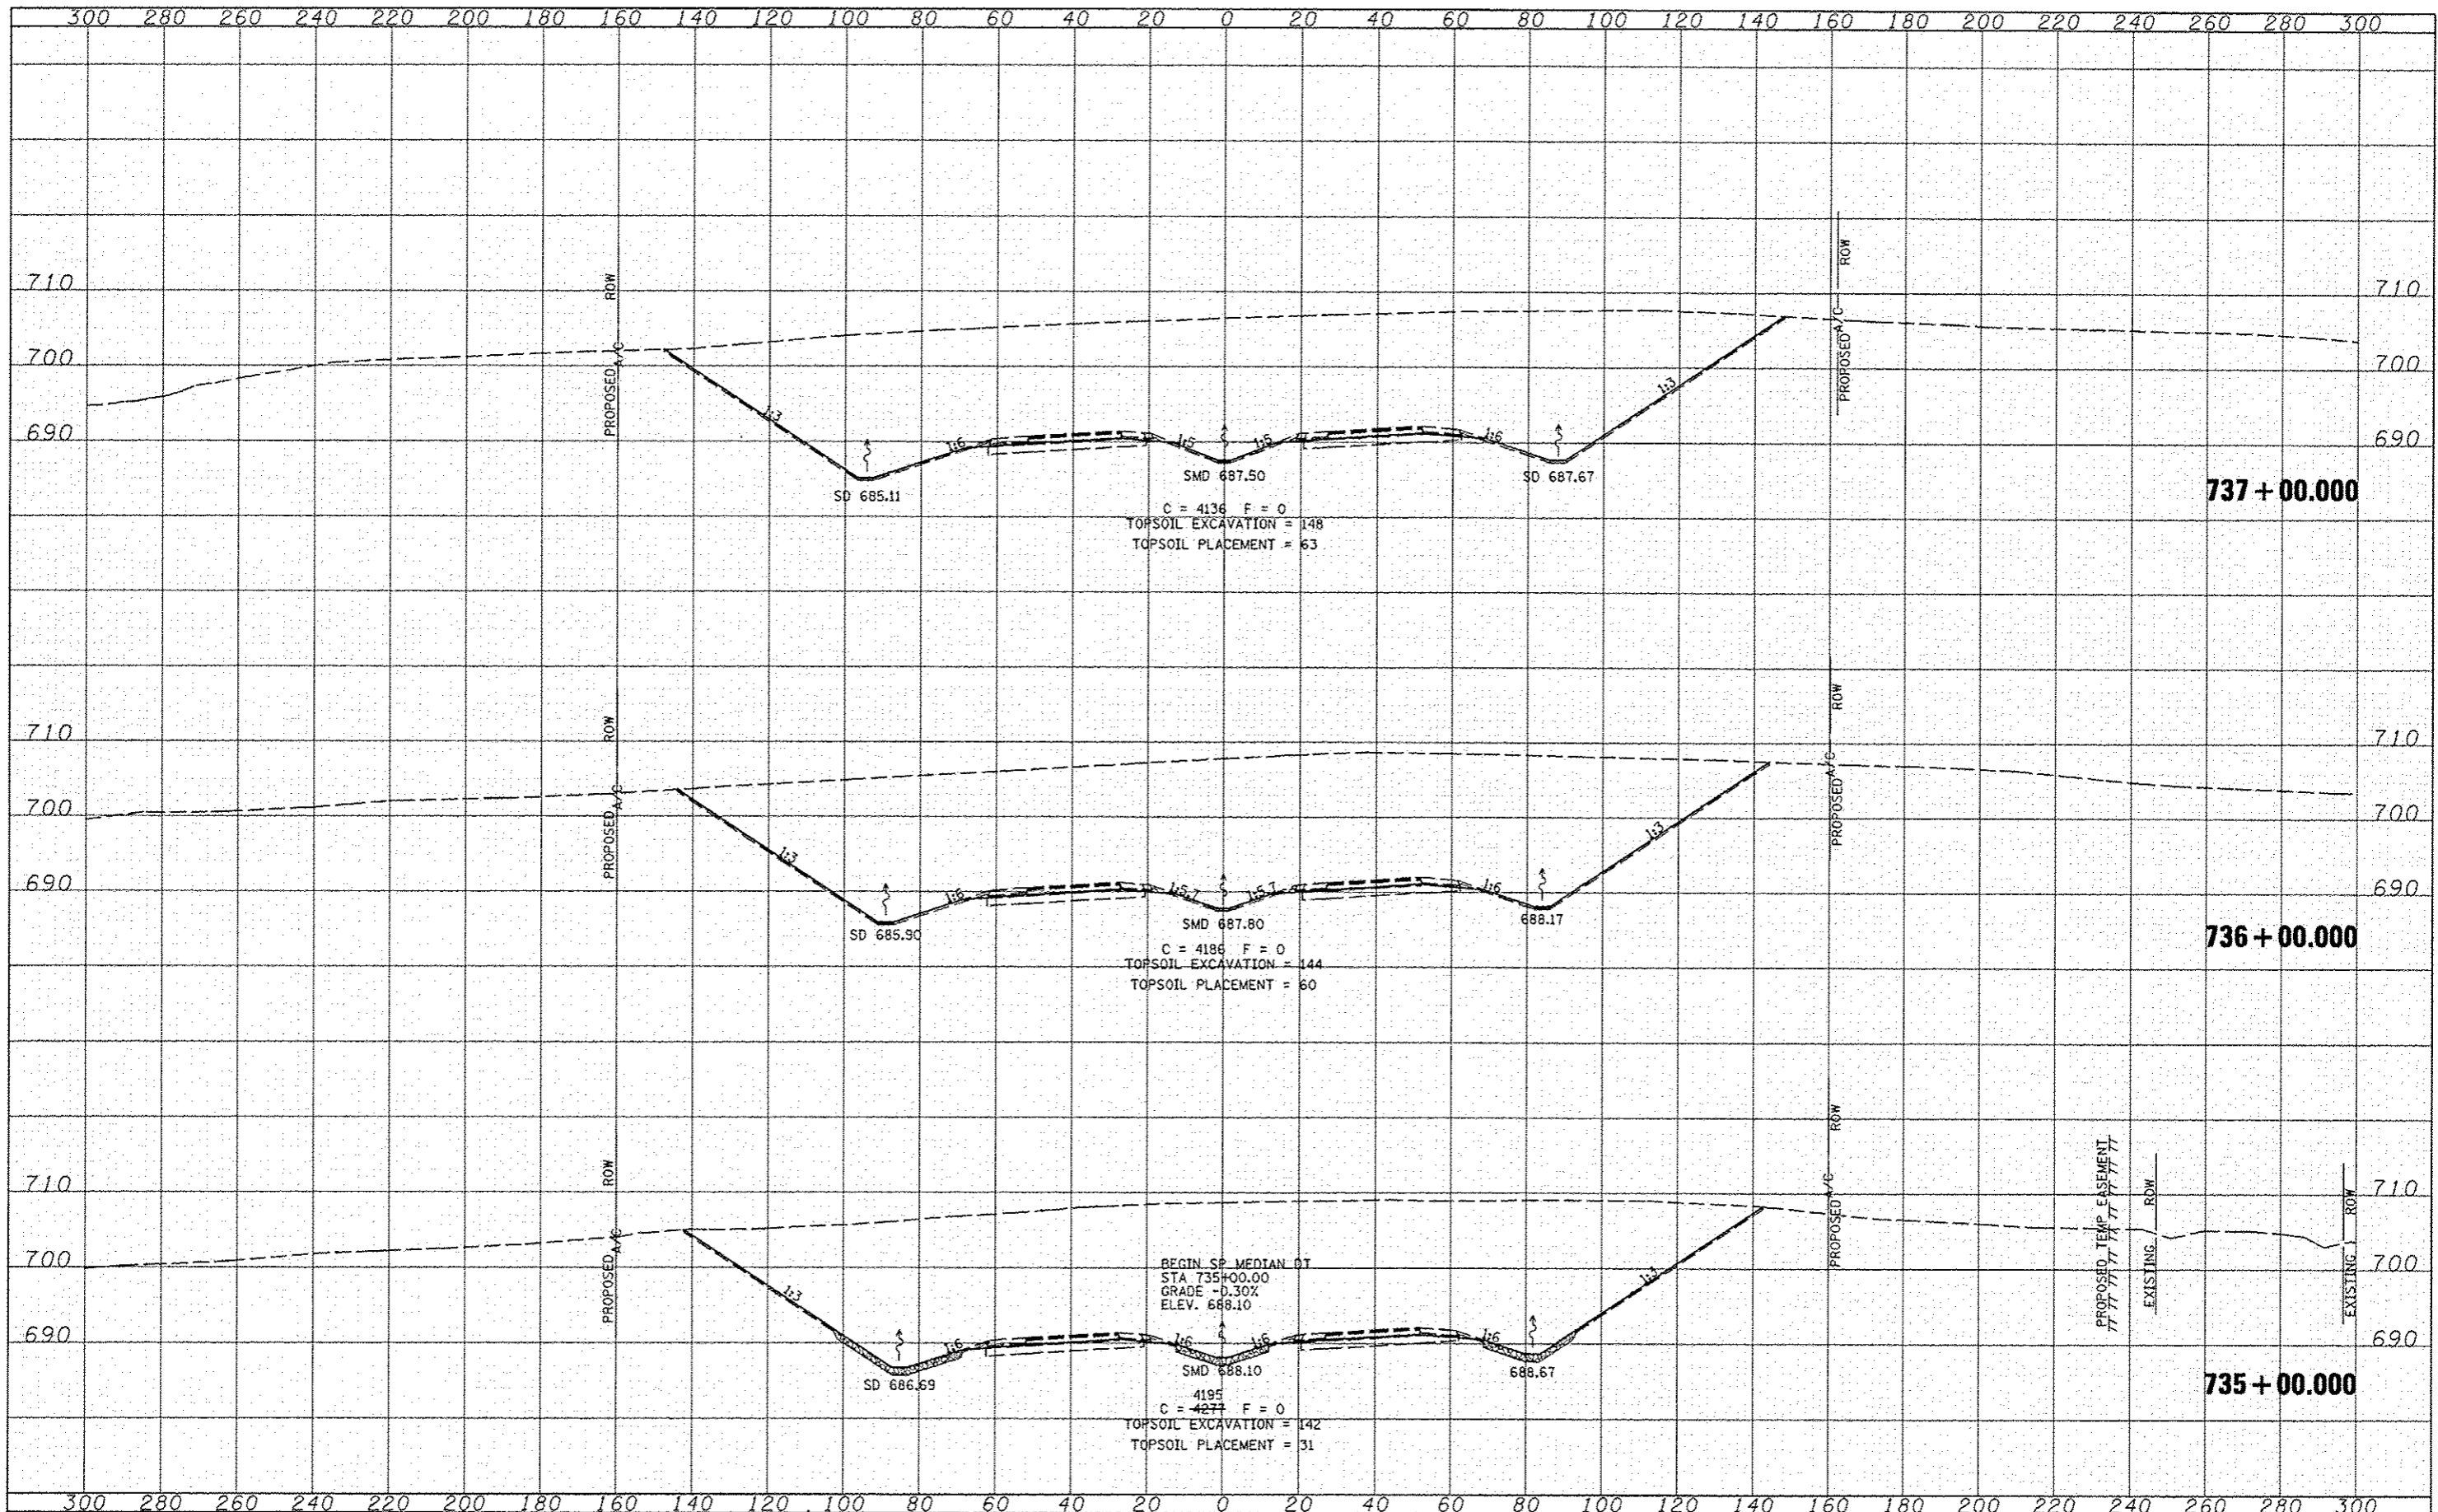

| | | | | | | | | | | | | |
|--|-----------|----------|------------|---|--|--|--|------------------------------------|---------|-----------|--------------|---------------------------|
| FILE NAME | USER NAME | DESIGNED | REVISED | STATE OF ILLINOIS DEPARTMENT OF TRANSPORTATION | | FAP ROUTE 407 (IL RTE 336) CROSS SECTIONS | | F.A.P. RTE. | SECTION | COUNTY | TOTAL SHEETS | SHEET NO. |
| \\f:\transportation\2991\0\reding Plans\CADD Sheets\046842-sh1-sh1.dgn | jdian | JRB | 02/21/2013 | | | | | 407 | 155-31A | MCDONOUGH | 671 | 458 |
| PL01 SCALE = 48.00' / 1" | DATE | CHECKED | REVISED | | | | | | | | | CONTRACT NO. 68A42 |
| PL01 DATE = 2/21/2013 | 12-12-12 | AWM | | | | | | | | | | ILLINOIS FED. AID PROJECT |
| | | | | SCALE: 1"=20' H 1"=10' V | | SHEET NO. 128 OF 176 SHEETS | | STA. 735+00.000 TO STA. 737+00.000 | | | | |