


DATE	
BY	
FINISHED	
SURVEY	
PLOTTED	
NOTE BOOK	
AREAS	
AREAS CHECKED	

DATE	
BY	
ORIGINAL	
SURVEY	
PLOTTED	
NOTE BOOK	
AREAS	
AREAS CHECKED	

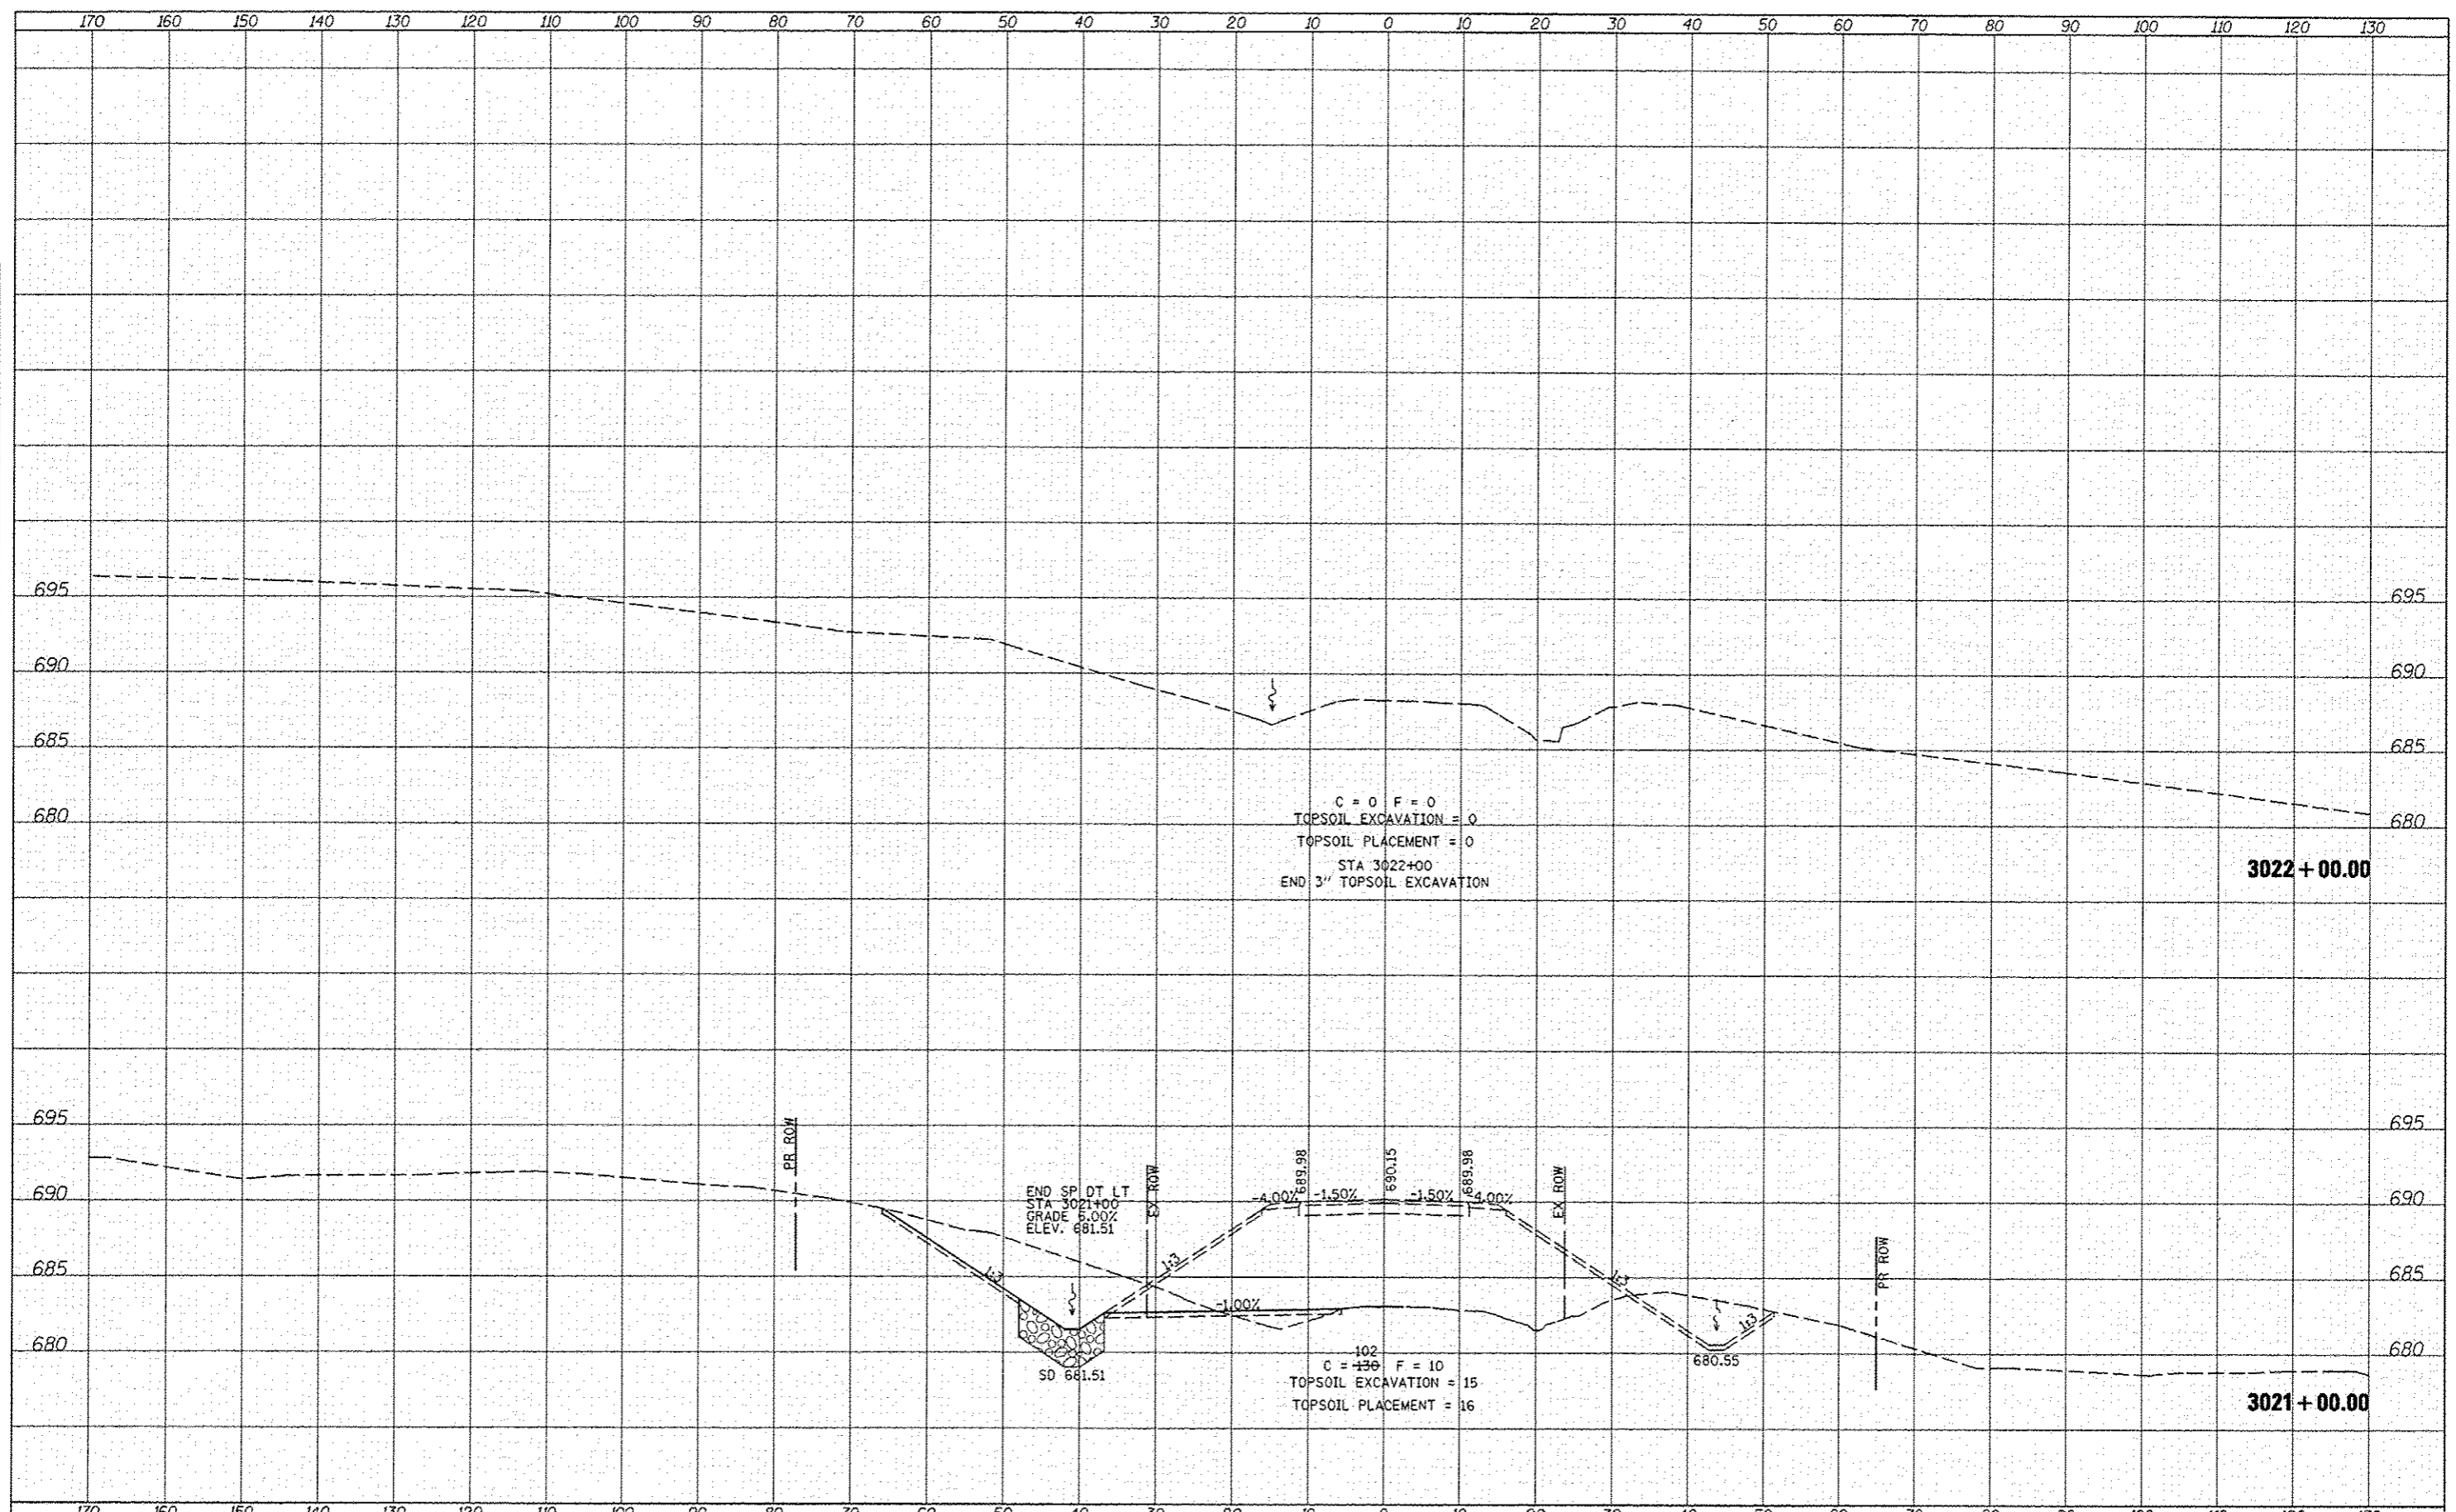

FILE NAME	USER NAME	DESIGNED	REVISED	STATE OF ILLINOIS DEPARTMENT OF TRANSPORTATION		FAP ROUTE 407 (IL 336) CROSS SECTIONS - EMORY RD (950E)		F.A.P. RTE.	SECTION	COUNTY	TOTAL SHEETS	SHEET NO.
Y:\Transportation\289116-ading Plans\CADD Shee	jdenn	JRB	02/21/2013					407	(S5-3)A	MCDONOUGH	671	557
		TJD										
		AWM										
		12-12-12										
MODEL NAME	PLT SCALE	DATE	REVISED	SCALE: 1"=20.00' H 1"=20.00' V		SHEET 8 OF 8 SHEETS		STA. 3021+00.00 TO STA. 3022+00.00		CONTRACT NO. 68A42		
	20.00' / IN.							ILLINOIS FED. AID PROJECT				