


280 300 320 340 360 380 400 420 440 460 480 500 520 540 560 580 600 620 640 660 680 700 720 740 760 780 800 820 840 860 880

BY	DATE
FINAL SURVEY	SURVEYED
NOTE BOOK	PLOTTED
NO.	TEMPLATE
	AREAS CHECKED
	AREAS CHECKED

BY	DATE
ORIGINAL SURVEY	SURVEYED
NOTE BOOK	PLOTTED
NO.	TEMPLATE
	AREAS CHECKED
	AREAS CHECKED

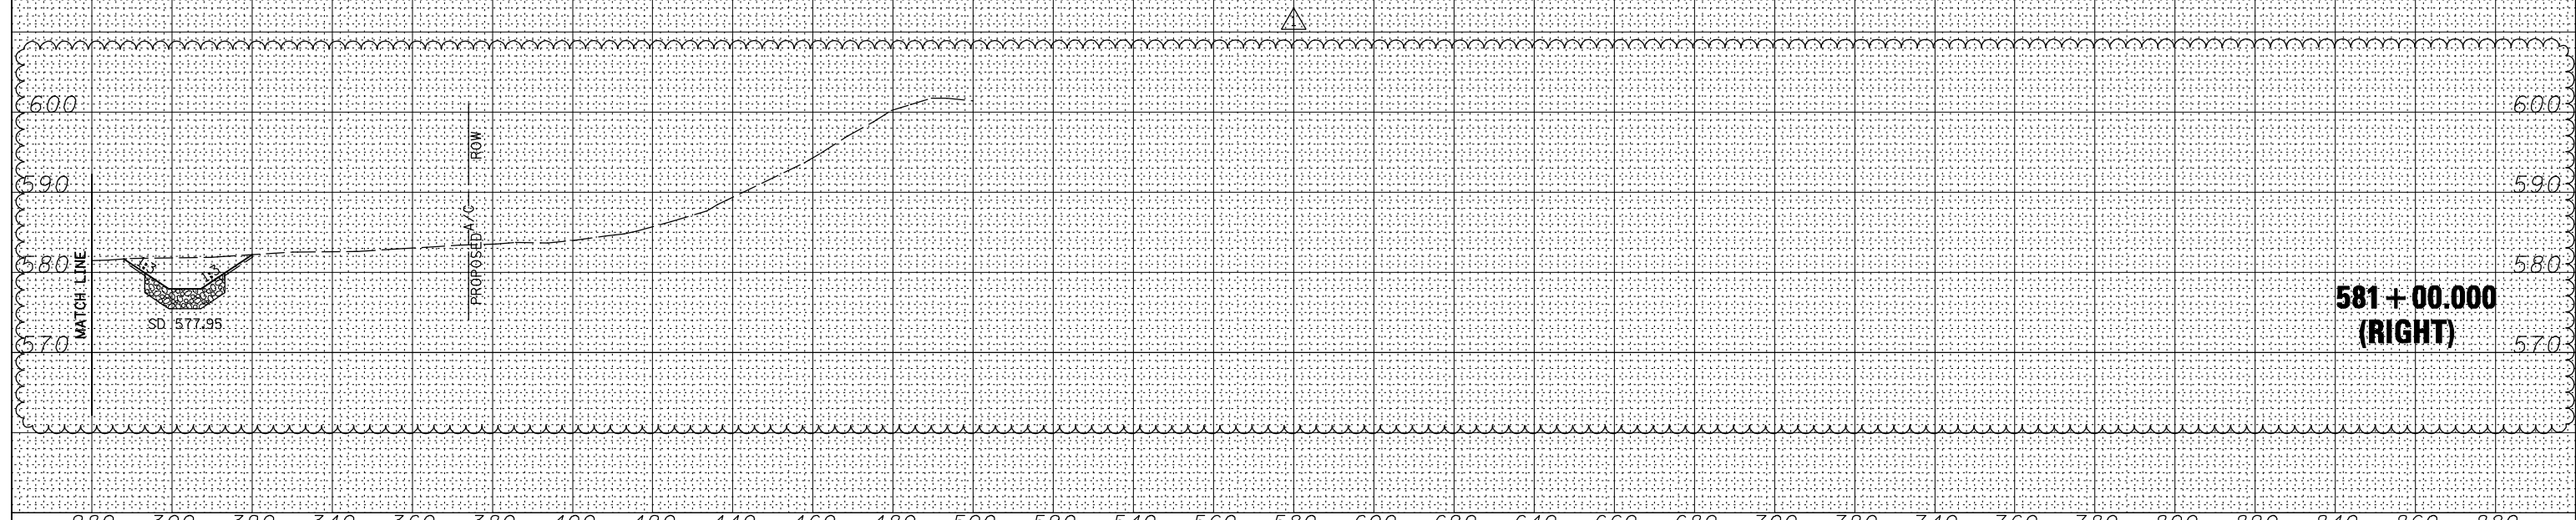

FILE NAME =	USER NAME = jdeen	DESIGNED - JRB	REVISED - 02/07/2013	STATE OF ILLINOIS DEPARTMENT OF TRANSPORTATION	FAP ROUTE 407 (IL RTE 336) CROSS SECTIONS - MATCHLINE RT	F.A.P. RTE.	SECTION	COUNTY	TOTAL SHEETS	SHEET NO.	
		DRAWN - TJD				407	(55-3)A	MCDONOUGH	671	369	
		CHECKED - AWM				CONTRACT NO. 68A42					
		DATE - 12-12-12				ILLINOIS FED. AID PROJECT					
PLOT SCALE = 40.00' / IN. PLOT DATE = 2/7/2013				SCALE: 1/4" = 20' H 1/4" = 10' V	SHEET NO. 39 OF 176 SHEETS STA. 581+00.000 TO STA. 581+00.000						