
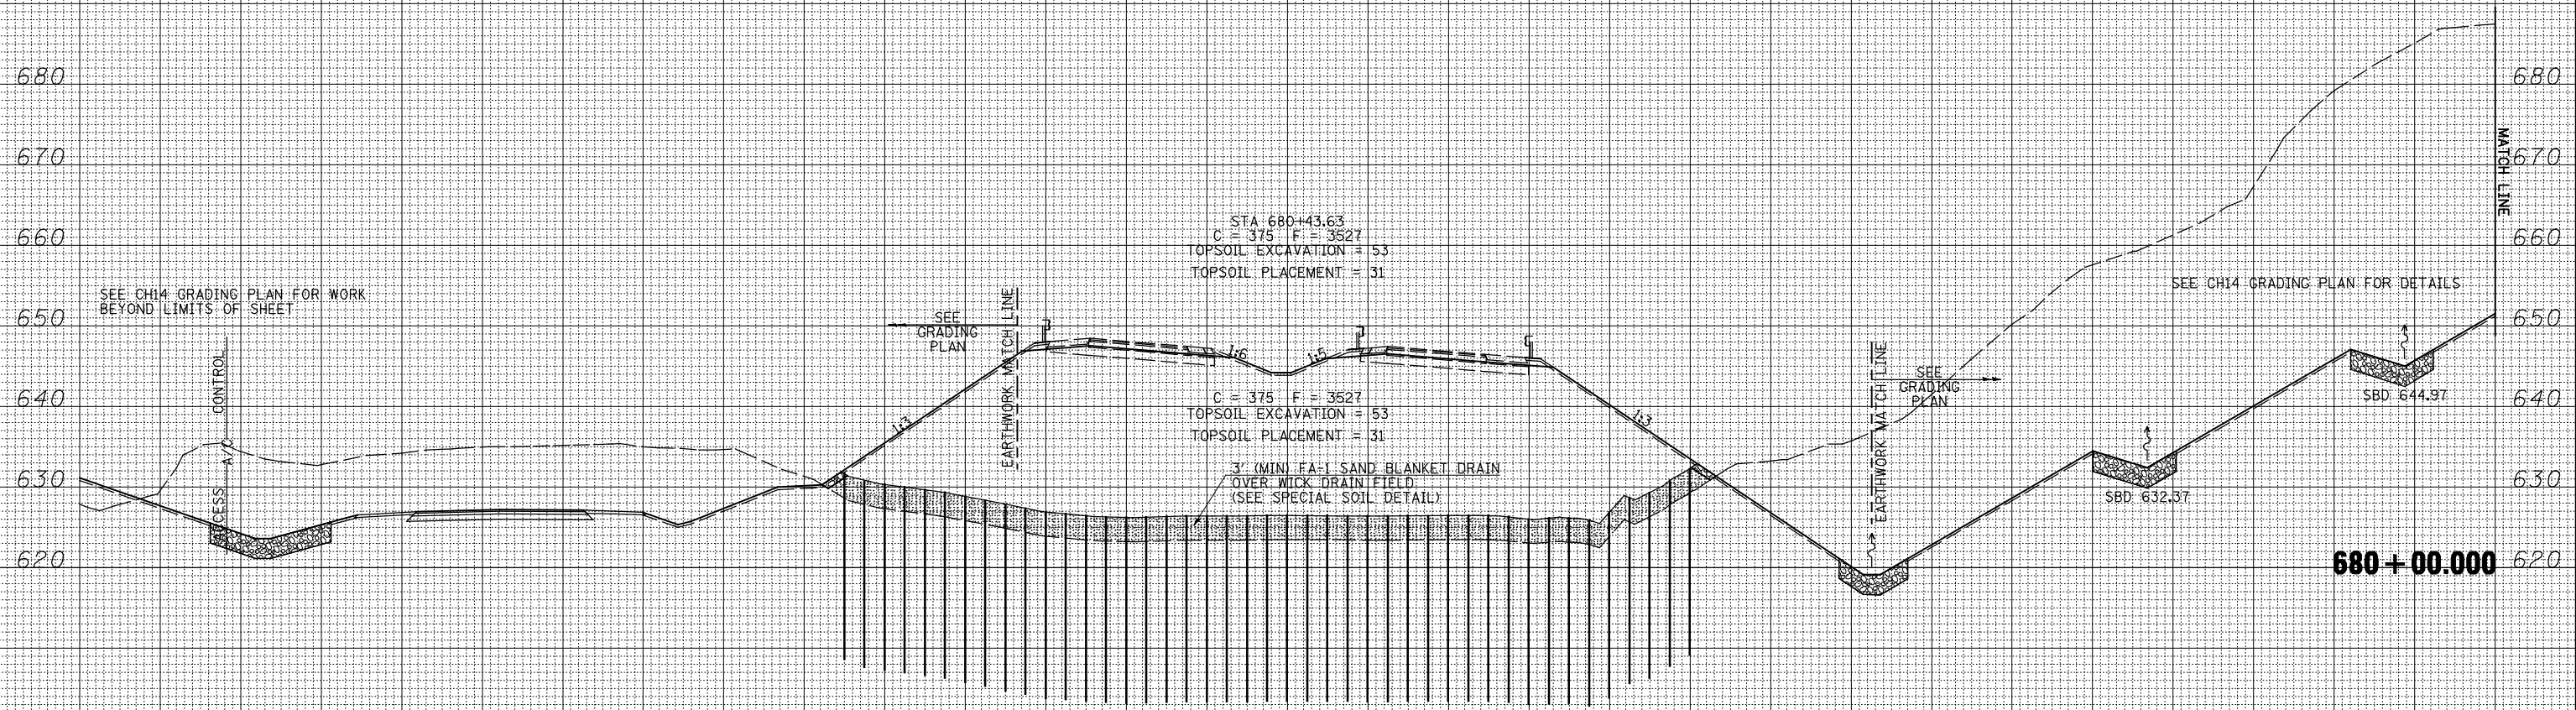


300 280 260 240 220 200 180 160 140 120 100 80 60 40 20 0 20 40 60 80 100 120 140 160 180 200 220 240 260 280 300

DATE	
BY	
NO.	
FINL SURVEY	
SURVEY PLOTTED	
NOTE BOOK	
AREAS CHECKED	

DATE	
BY	
NO.	
ORIGINAL SURVEY	
SURVEY PLOTTED	
NOTE BOOK	
AREAS CHECKED	

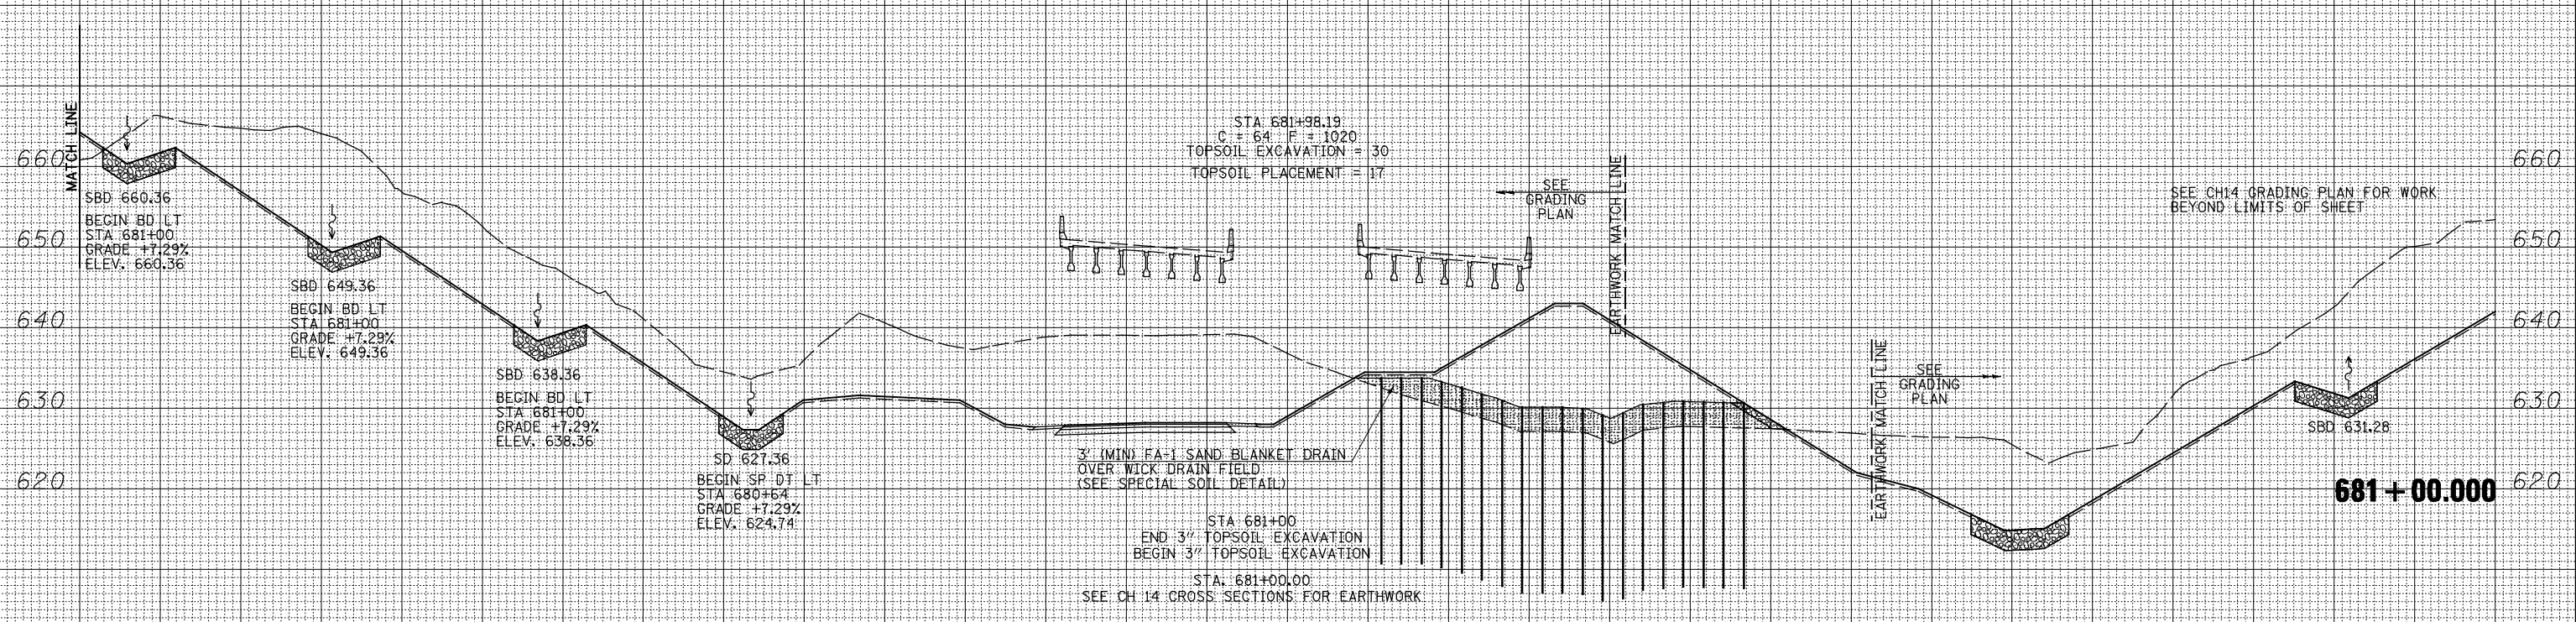

300 280 260 240 220 200 180 160 140 120 100 80 60 40 20 0 20 40 60 80 100 120 140 160 180 200 220 240 260 280 300

FILE NAME =  
 USER NAME = jdeen  
 DRAWN - TJD  
 CHECKED - AWM  
 DATE - 12-12-12

DESIGNED - JRB  
 REVISIONS:  
 REVISIONS:  
 REVISIONS:  
 REVISIONS:

REVISIONS:  
 REVISIONS:  
 REVISIONS:  
 REVISIONS:

**STATE OF ILLINOIS  
 DEPARTMENT OF TRANSPORTATION**

**FAP ROUTE 407 (IL RTE 336)  
 CROSS SECTIONS**

SCALE: 1"=20' H, 1"=10' V  
 SHEET NO. 102 OF 176 SHEETS  
 STA. 680+00.000 TO STA. 681+00.000

F.A.P. RTE.	SECTION	COUNTY	TOTAL SHEETS	SHEET NO.
407	(55-3)A	MCDONOUGH	671	432
			CONTRACT NO. 68A42	

ILLINOIS FED. AID PROJECT