


DATE	
BY	
SURVEYED	
PLOTTED	
TEMPLATE	
NOTE BOOK	
AREAS CHECKED	
NO.	

DATE	
BY	
SURVEYED	
PLOTTED	
TEMPLATE	
NOTE BOOK	
AREAS CHECKED	
NO.	

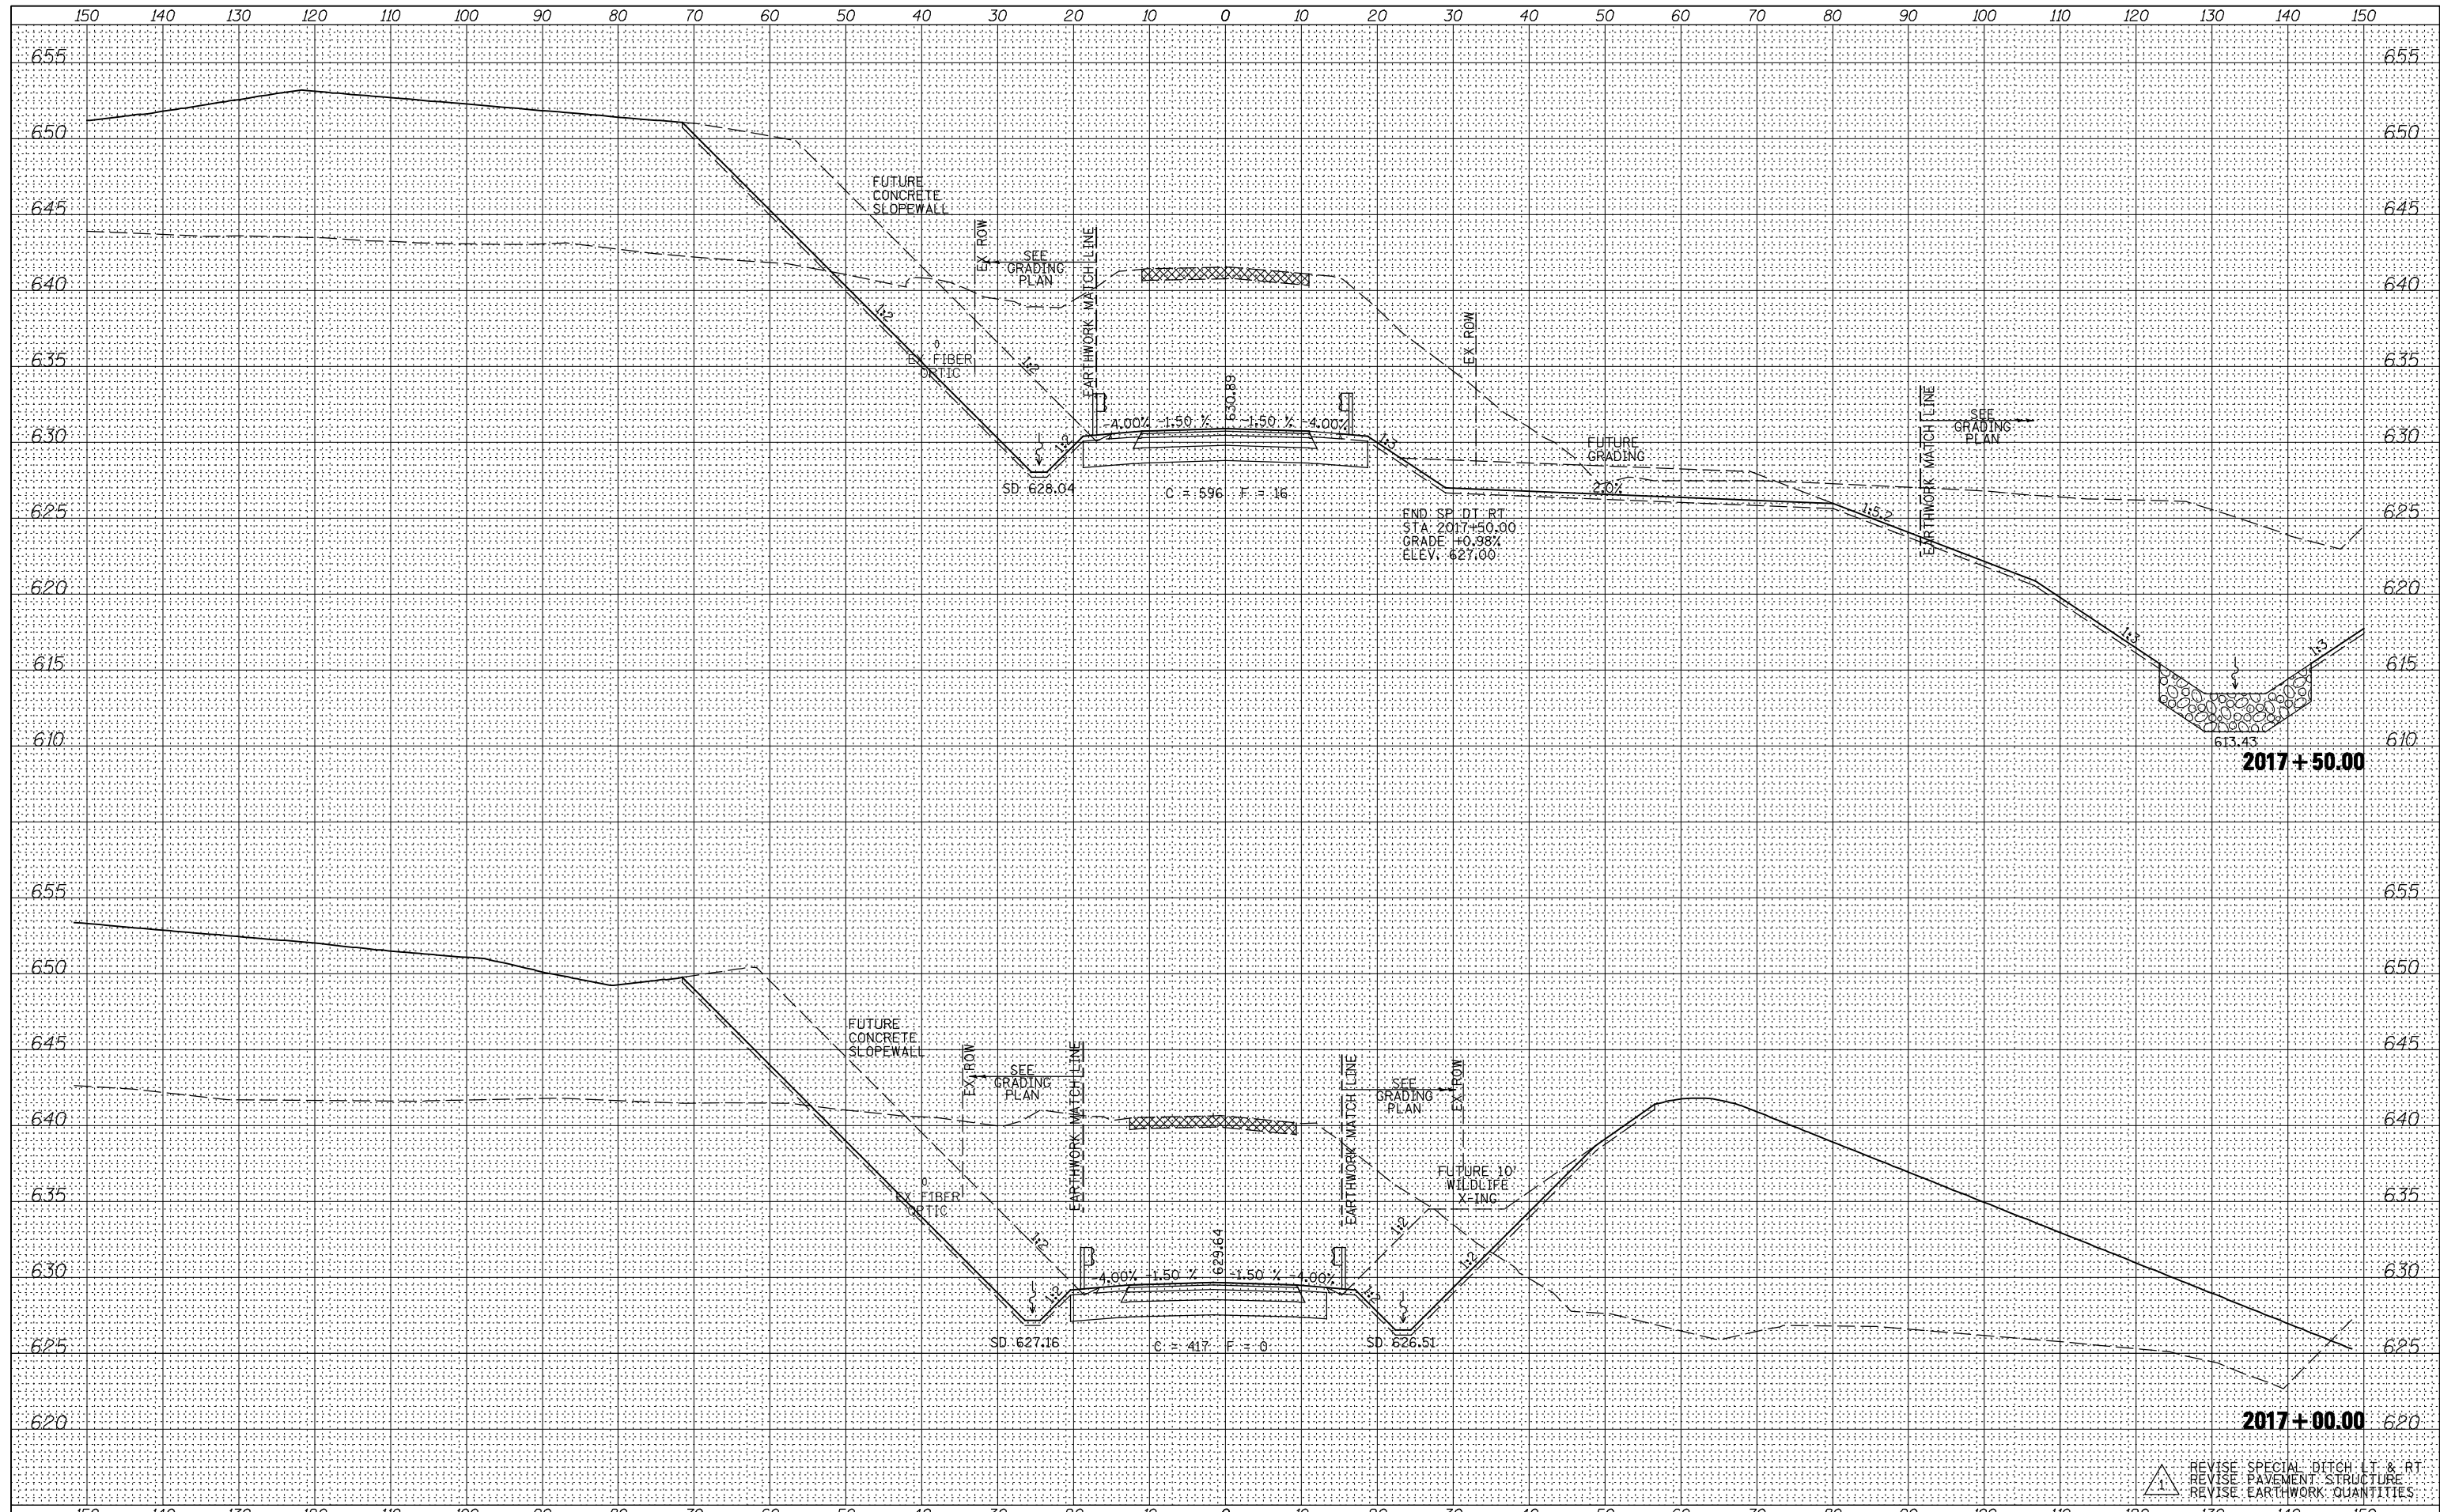

FILE NAME =
 USER NAME = jdeen
 DESIGNED - JRB
 DRAWN - TJD
 CHECKED - ANM
 DATE - 12-12-12

REVISIONS:
 02/07/2013
 REVISIONS:
 REVISIONS:
 REVISIONS:

**STATE OF ILLINOIS
 DEPARTMENT OF TRANSPORTATION**

**FAP 407 (IL RTE 336)
 CROSS SECTIONS - CH14**

SCALE: 1" = 10' H
 1" = 50' V
 SHEET 12 OF 19 SHEETS
 STA. 2017+00.00 TO STA. 2017+50.00

F.A.P. RTE.	SECTION	COUNTY	TOTAL SHEETS	SHEET NO.
407	(55-3)A	McDONOUGH	671	542
			CONTRACT NO. 68A42	

ILLINOIS FED. AID PROJECT