


DATE	
BY	
SURVEYED	
PLOTTED	
TEMPLATE	
NOTE BOOK	
AREAS CHECKED	
NO.	

DATE	
BY	
SURVEYED	
PLOTTED	
TEMPLATE	
NOTE BOOK	
AREAS CHECKED	
NO.	

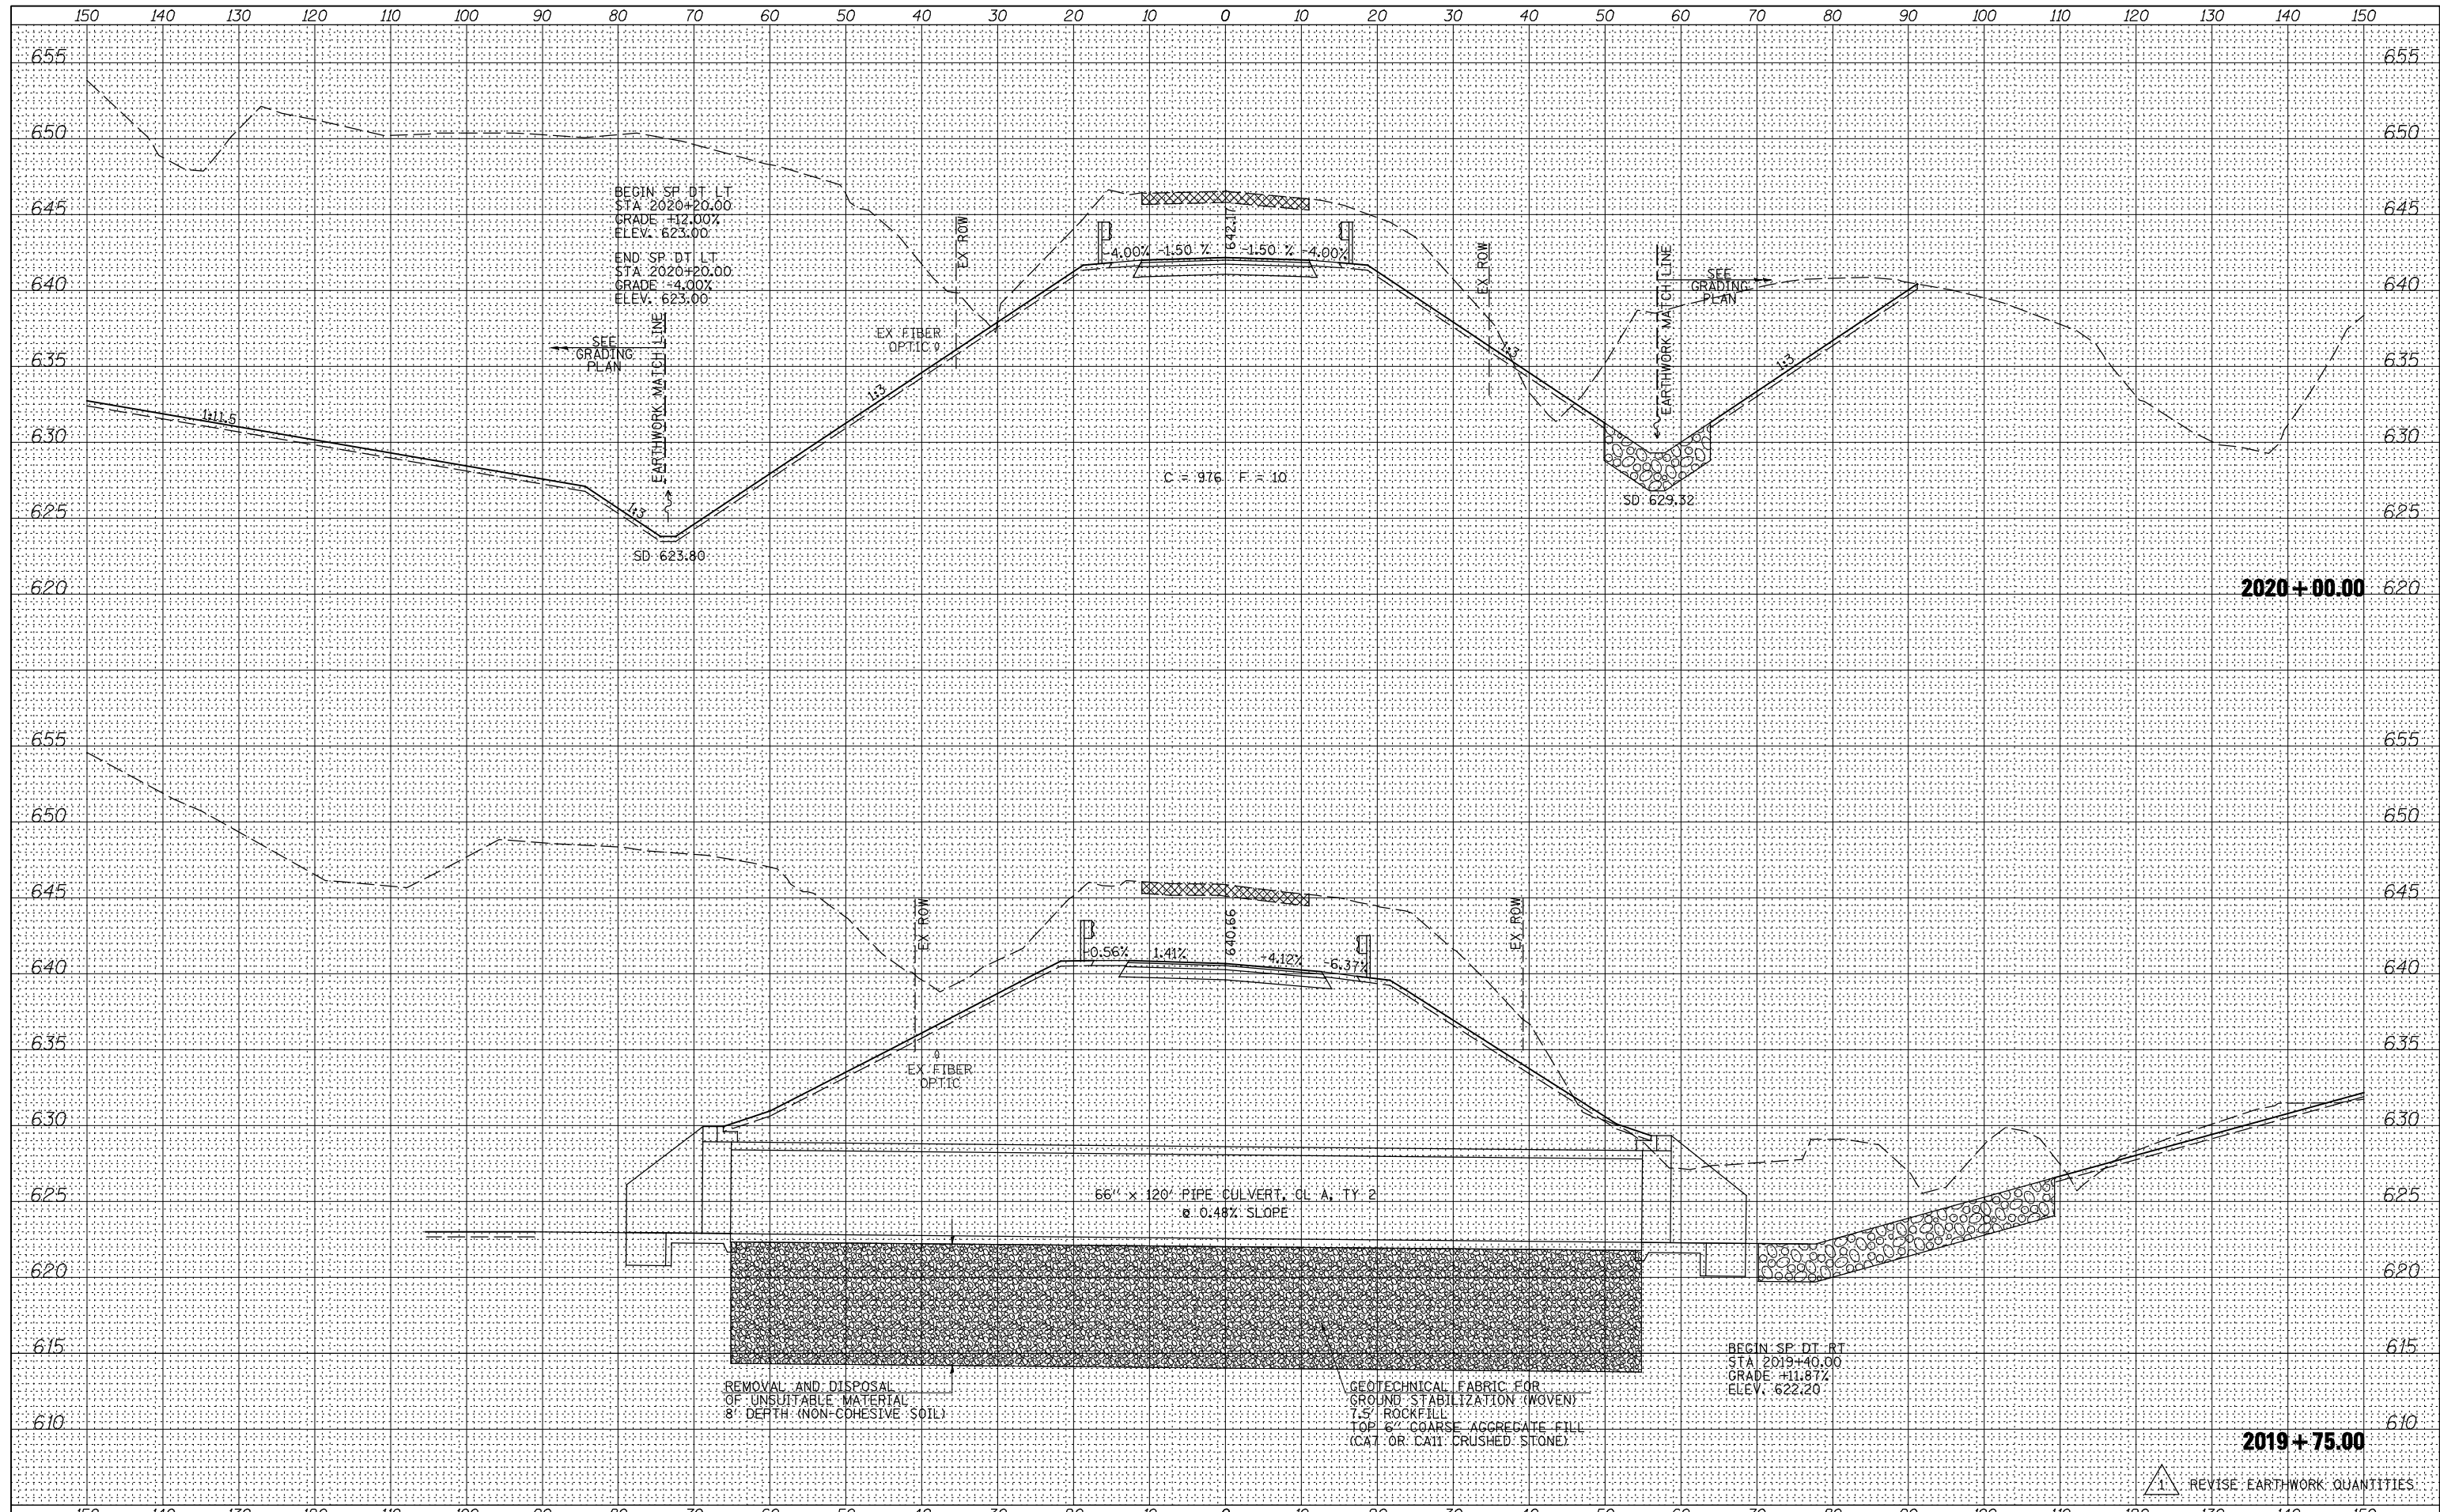

FILE NAME =  
 USER NAME = jdeen  
 DESIGNED - JRB  
 DRAWN - TJD  
 CHECKED - ANM  
 DATE - 12-12-12

REVISIONS:  
 1. 02/07/2013  
 2.  
 3.  
 4.  
 5.

REVISIONS:  
 1. 02/07/2013  
 2.  
 3.  
 4.  
 5.

**STATE OF ILLINOIS  
 DEPARTMENT OF TRANSPORTATION**

**FAP 407 (IL RTE 336)  
 CROSS SECTIONS - CH14**

SCALE: 1" = 10' H  
 1" = 50' V  
 SHEET 15 OF 19 SHEETS  
 STA. 2019+75.00 TO STA. 2020+00.00

F.A.P. RTE.	SECTION	COUNTY	TOTAL SHEETS	SHEET NO.
407	(55-3)A	McDONOUGH	671	545
			CONTRACT NO. 68A42	
ILLINOIS FED. AID PROJECT				

1. REVISE EARTHWORK QUANTITIES