
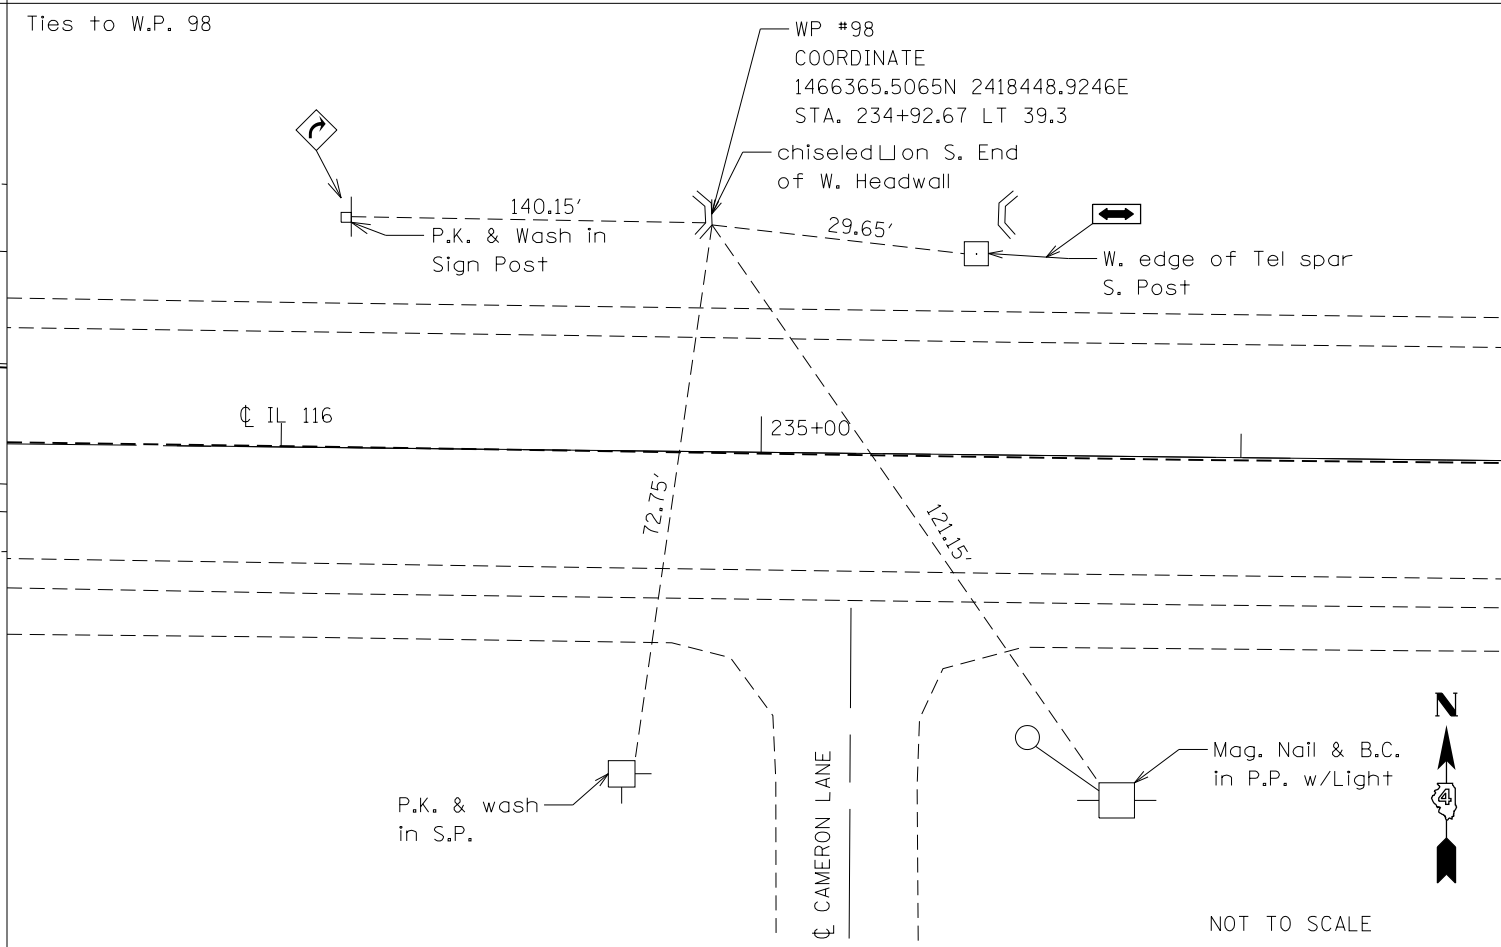


BENCHMARK

ELEVATION	DESCRIPTION
BM 176 702.48	Exist. chiseled \square in center of concrete headwall, S.W. quadrant of T-intersection of IL-116 & Stone Church Road.

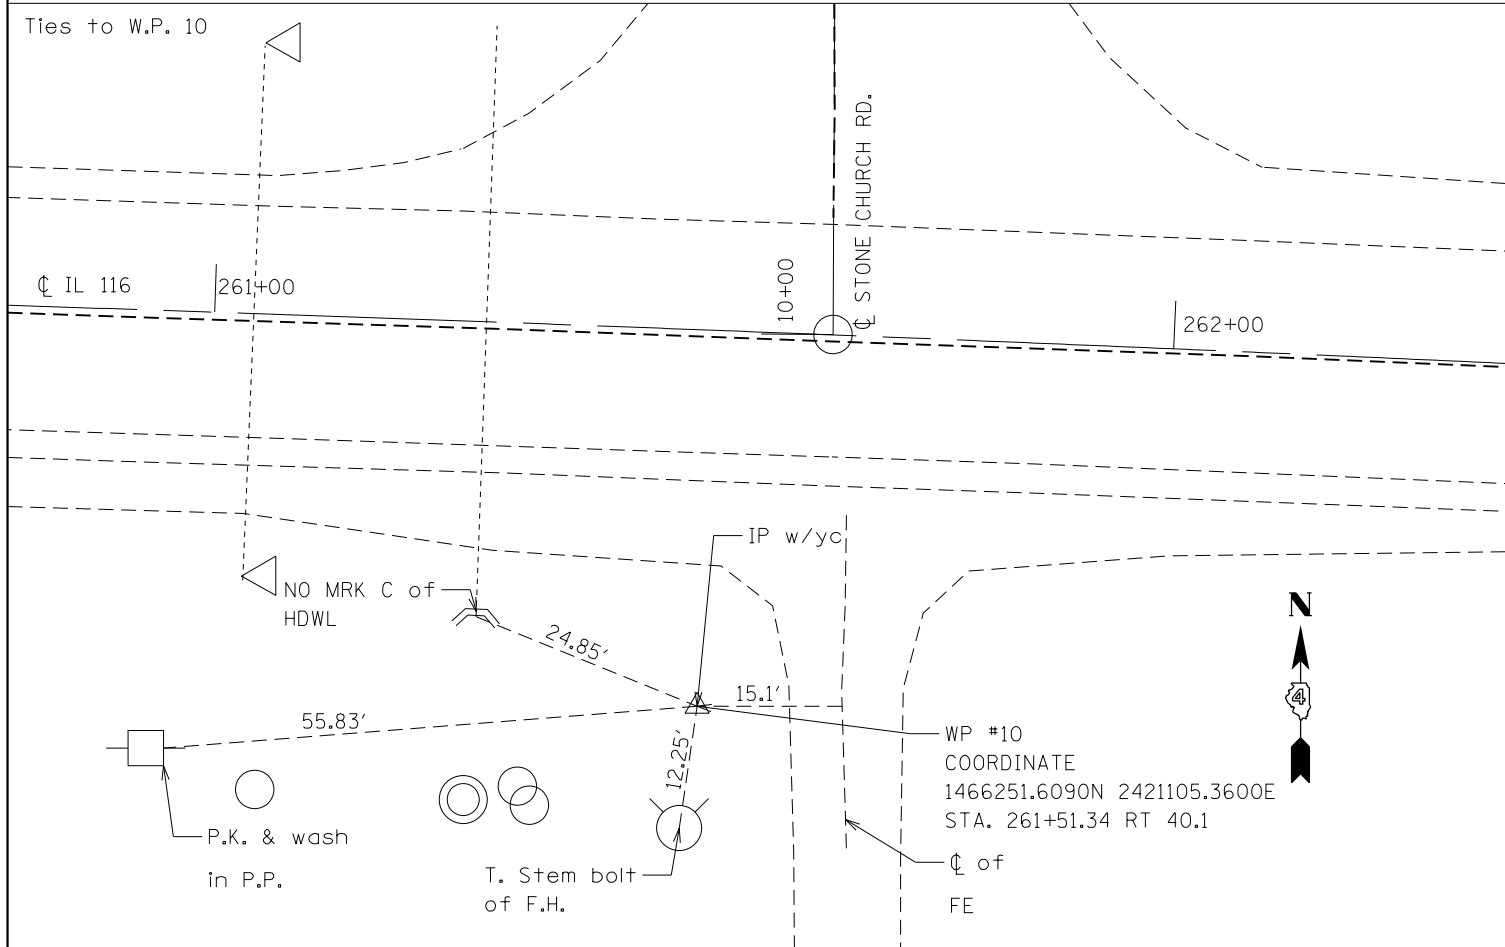

FILE NAME = D468A71-sht-plan.dgn	USER NAME = keathbr	DESIGNED -	REVISED -
		DRAWN -	REVISED -
	PLOT SCALE = 20.0000' / in.	CHECKED -	REVISED -
	PLOT DATE = 12/12/2012	DATE -	REVISED -

**STATE OF ILLINOIS
DEPARTMENT OF TRANSPORTATION**

BENCHMARKS & RECOVERY TIES

SCALE: SHEET OF SHEETS STA. 250+00 TO STA. 265+00

F.A.P. RTE.	SECTION	COUNTY	TOTAL SHEETS	SHEET NO.
669	(11R)W-1	PEORIA	33	13
CONTRACT NO. 68A71				
ILLINOIS FED. AID PROJECT				

NOT TO SCALE