


DATE	
BY	
FINAL SURVEY	
NOTE BOOK NO.	
SURVEYED	
PLOTTED	
TEMPLATE	
AREAS CHECKED	

DATE	
BY	
ORIGINAL SURVEY	
NOTE BOOK NO.	
SURVEYED	
PLOTTED	
TEMPLATE	
AREAS CHECKED	

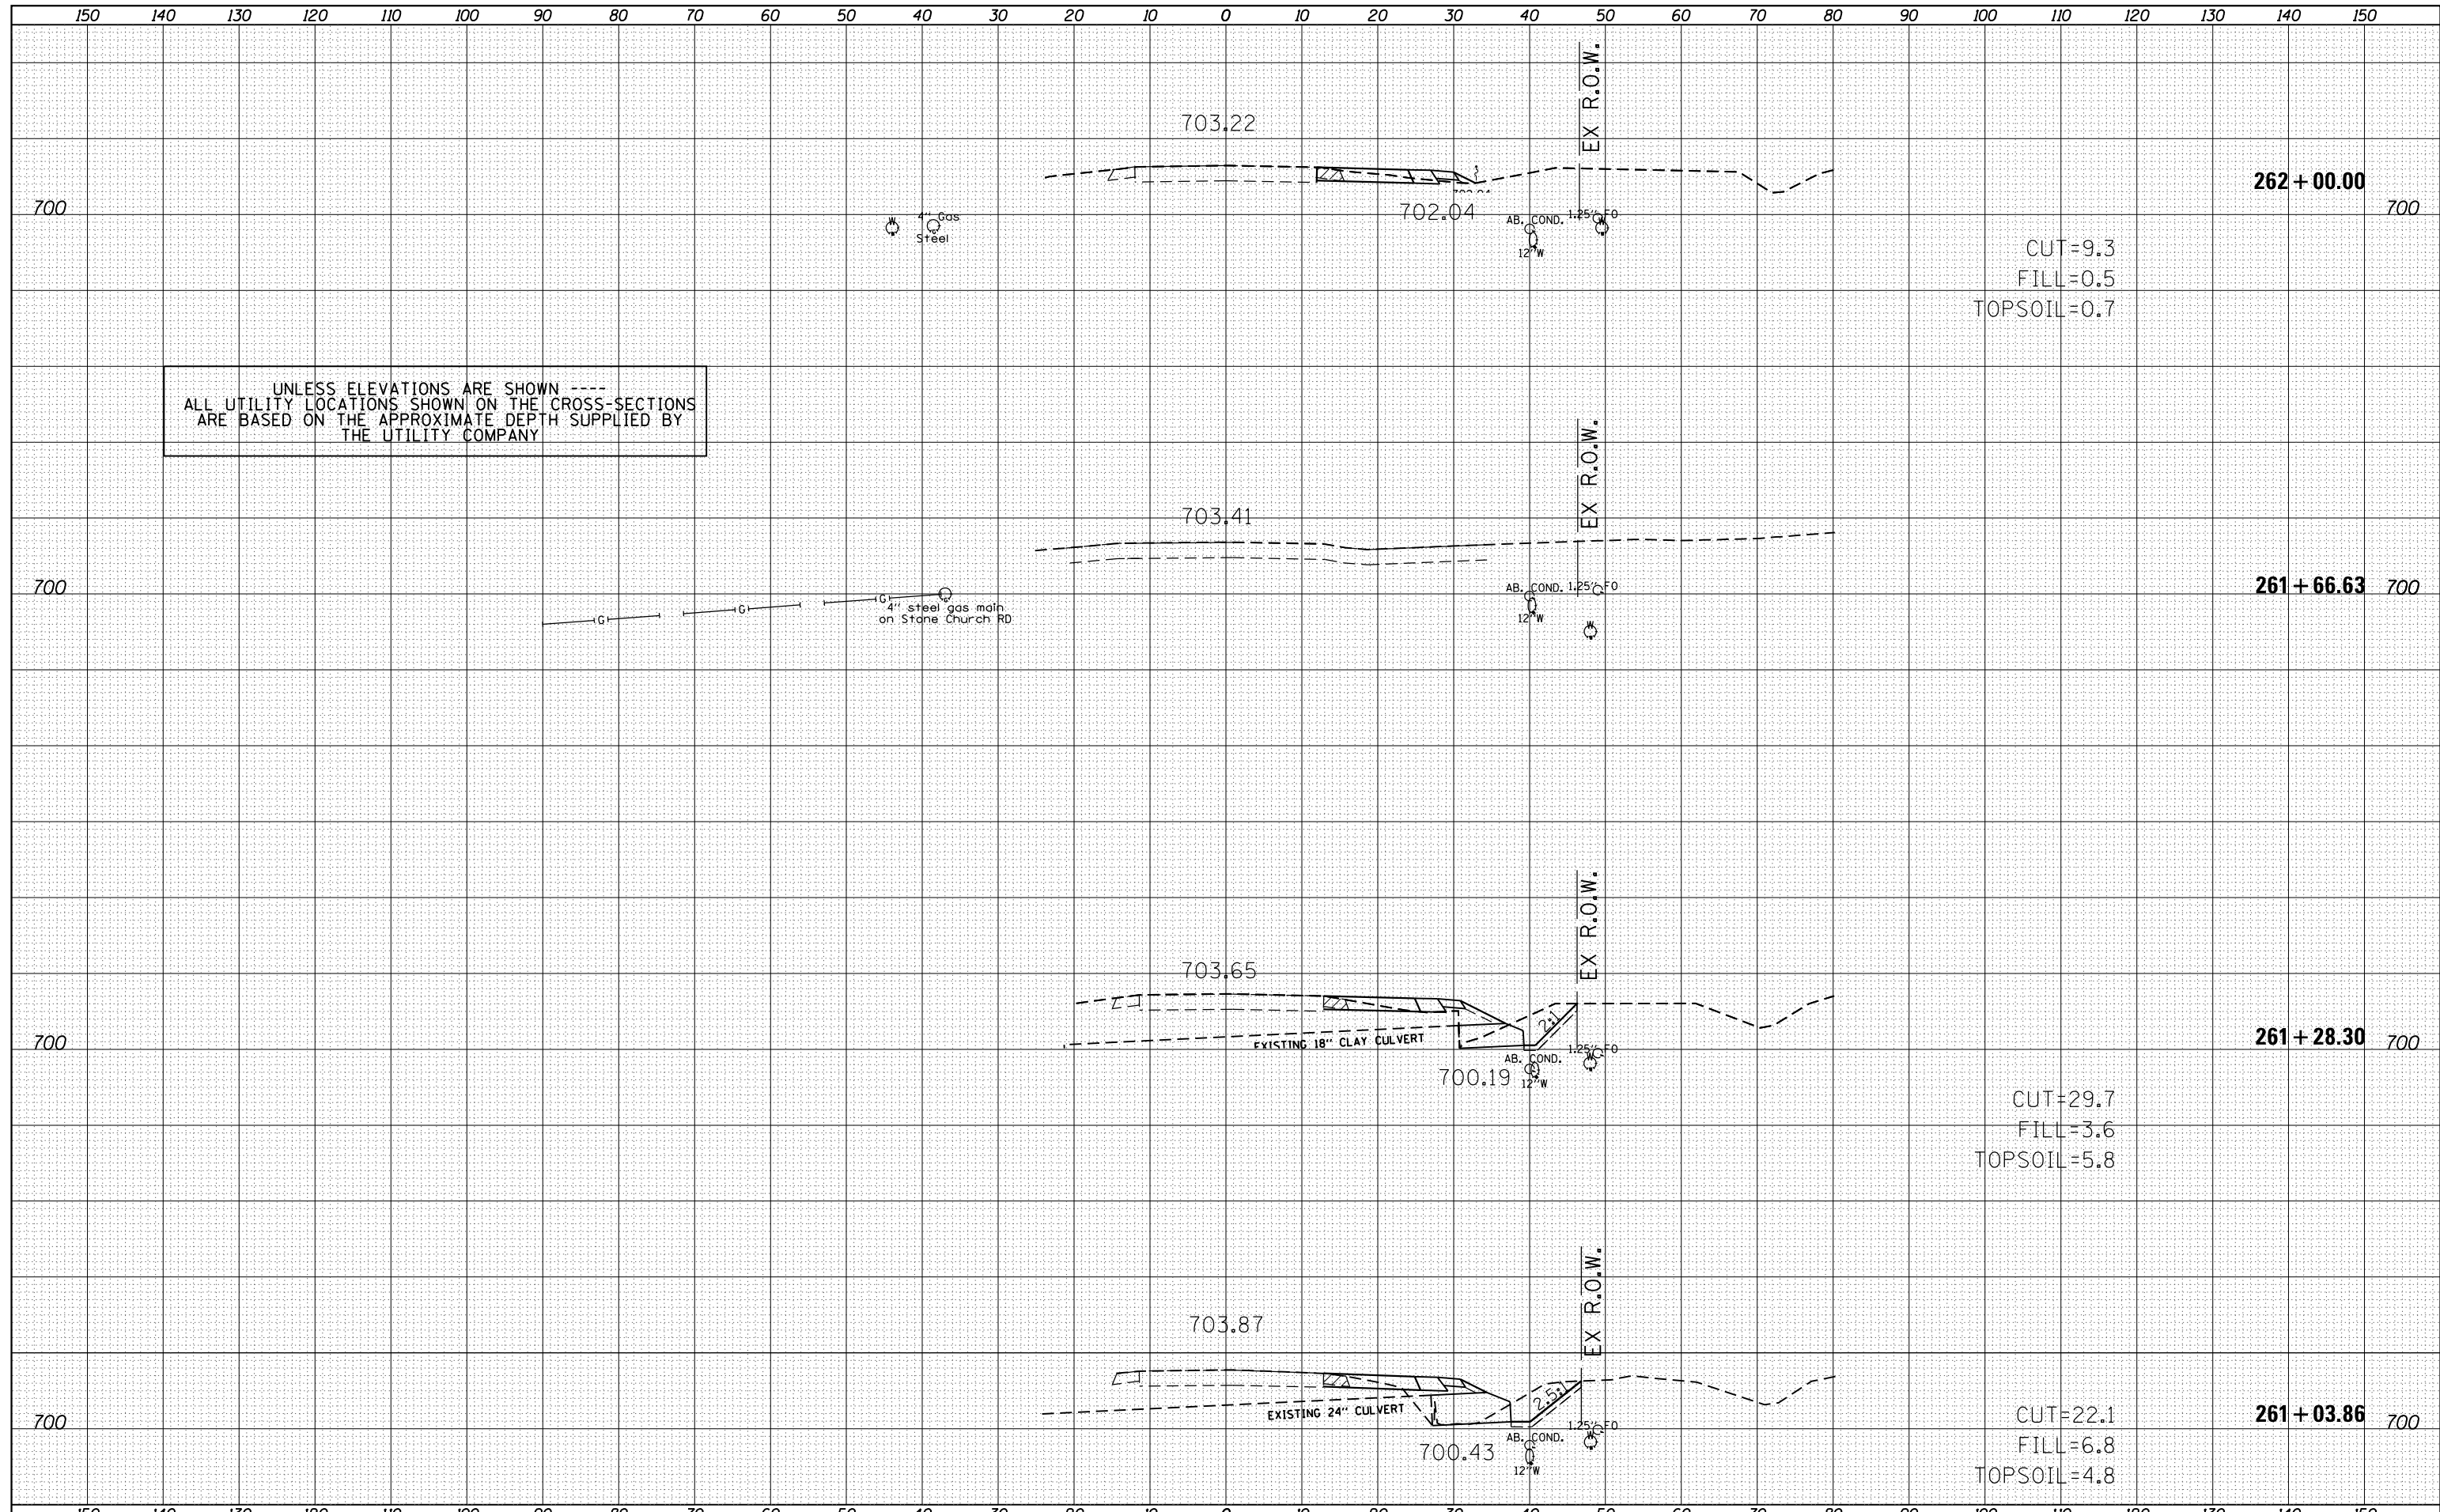

FILE NAME = D468A71-sht-plan.dgn	USER NAME = keathbr	DESIGNED -	REVISD -	STATE OF ILLINOIS DEPARTMENT OF TRANSPORTATION	CROSS SECTIONS IL 116 SCALE: SHEET OF SHEETS STA. 261+03.86 TO STA. 262+00.00	F.P.R.P. RTE. 669	SECTION (IIRW-1)	COUNTY PEORIA	TOTAL SHEETS 33	SHEET NO. 28
	PLOT SCALE = 20.0000' / in.	CHECKED -	REVISD -			CONTRACT NO. 68A71				
	PLOT DATE = 12/12/2012	DATE -	REVISD -			ILLINOIS FED. AID PROJECT				