


DATE	
BY	
FINAL SURVEY	
NO. _____	
SURVEYED	
PLOTTED	
TEMPLATE	
AREAS	
CHECKED	

DATE	
BY	
ORIGINAL SURVEY	
NO. _____	
SURVEYED	
PLOTTED	
TEMPLATE	
AREAS	
CHECKED	

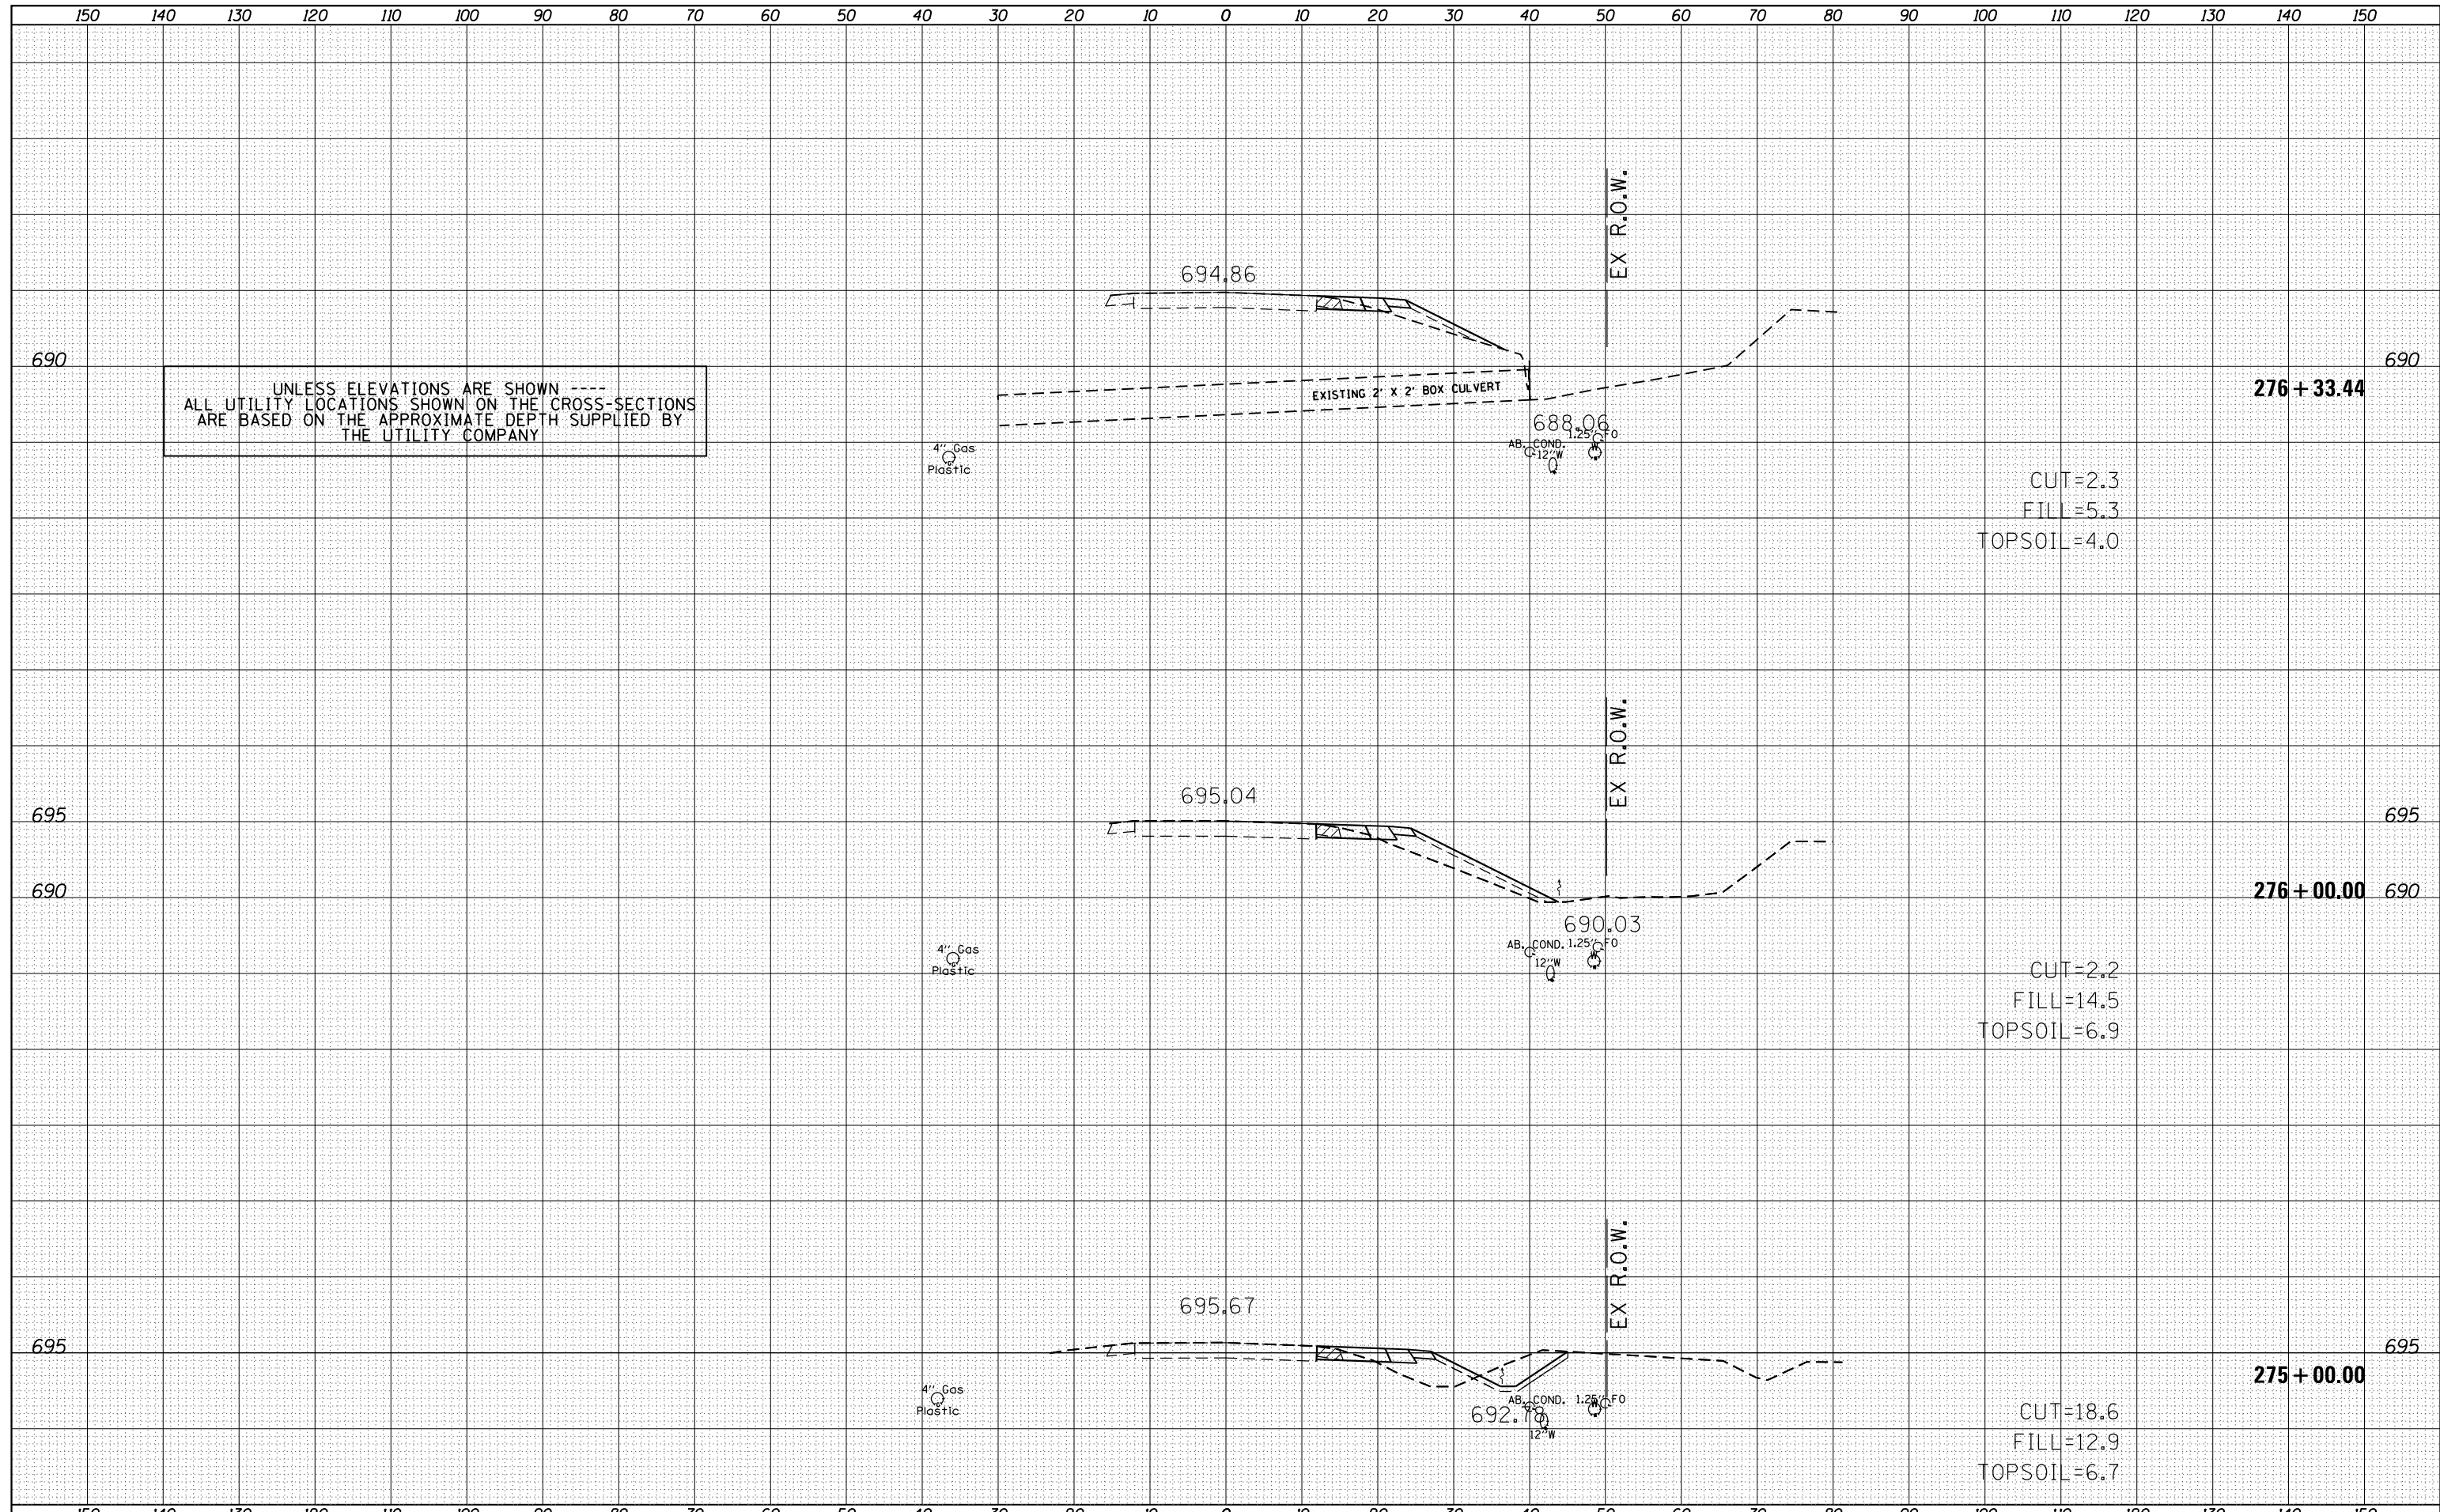

FILE NAME = D468A71-sht-plan.dgn	USER NAME = keathbr	DESIGNED -	REVISED -	STATE OF ILLINOIS DEPARTMENT OF TRANSPORTATION	CROSS SECTIONS IL 116			F. A. R. P. RTE. 669	SECTION (111R/W-1)	COUNTY PEORIA	TOTAL SHEETS 33	SHEET NO. 32
PLOT SCALE = 20.0000' / in.	CHECKED -	REVISED -	SCALE:					SHEET OF SHEETS	STA. 275+00.00 TO STA. 276+33.44	CONTRACT NO. 68A71		
PLOT DATE = 12/12/2012	DATE -	REVISED -	ILLINOIS FED. AID PROJECT									