


**PROFILE GRANULAR BACKFILL DETAIL**

- Filter fabric shall be in accordance with Section 1080.05 of the "Standard Specification for Road and Bridge Construction", except that (Woven) fabric will not be allowed.

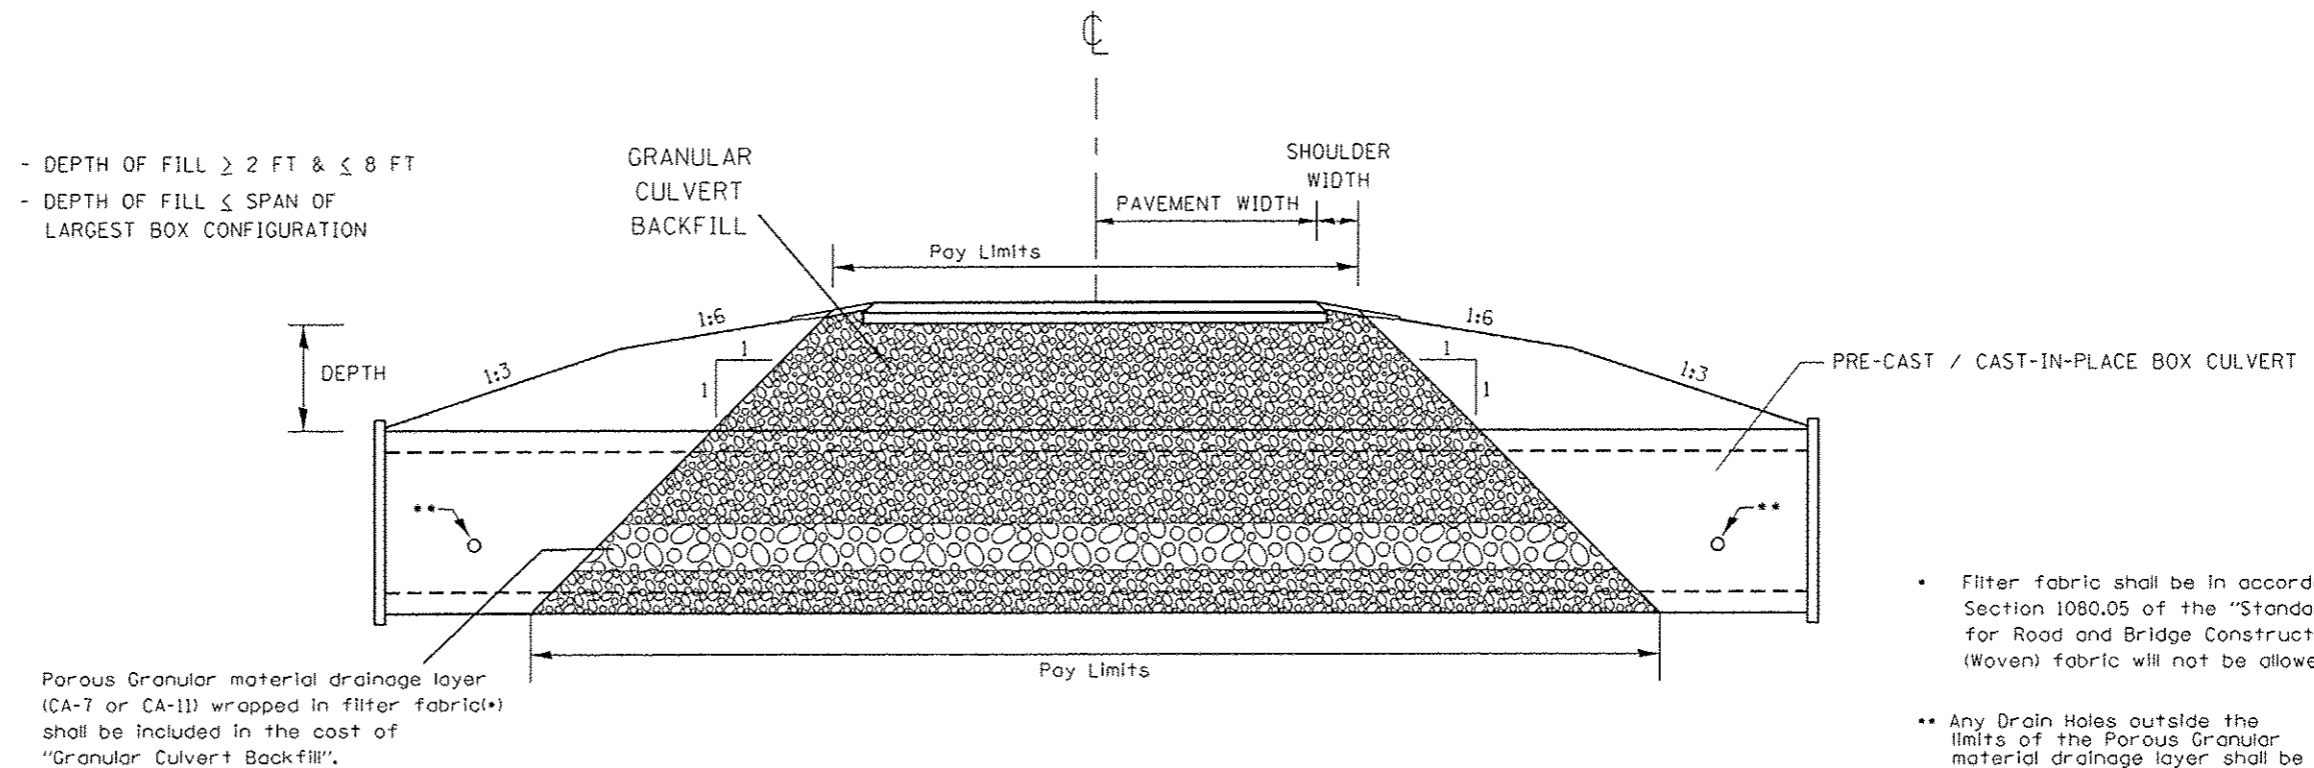

**CROSS SECTION GRANULAR BACKFILL DETAIL**

- Filter fabric shall be in accordance with Section 1080.05 of the "Standard Specification for Road and Bridge Construction", except that (Woven) fabric will not be allowed.

- Any Drain Holes outside the limits of the Porous Granular material drainage layer shall be backfilled in accordance with Section 502.10 of the "Standard Specification for Road and Bridge Construction".

FILE NAME =	USER NAME = sparksg	DESIGNED - BKL	REVISIONS	STATE OF ILLINOIS DEPARTMENT OF TRANSPORTATION	GRANULAR BACKFILL DETAIL TO BOTTOM OF BOX CULVERT		F.A.P. RTE.	SECTION	COUNTY	TOTAL SHEETS	SHEET NO.
ct:\pw\work\p\idat\sparksg\d0329885\067062-shit-details2.dgn	DRAWN - BKL	REVISIONS	REVISIONS		685	1138-4	HANCOCK	57	42		
Granular Backfill Details.dgn	CHECKED -	REVISIONS	REVISIONS		SCALE: SHEET 1 OF 1 SHEETS STA. TO STA.			CONTRACT NO. 72B62			
PLOT SCALE = 40.0000' / 1" /	DATE -	REVISIONS	REVISIONS		ILLINOIS FED. AID PROJECT						