
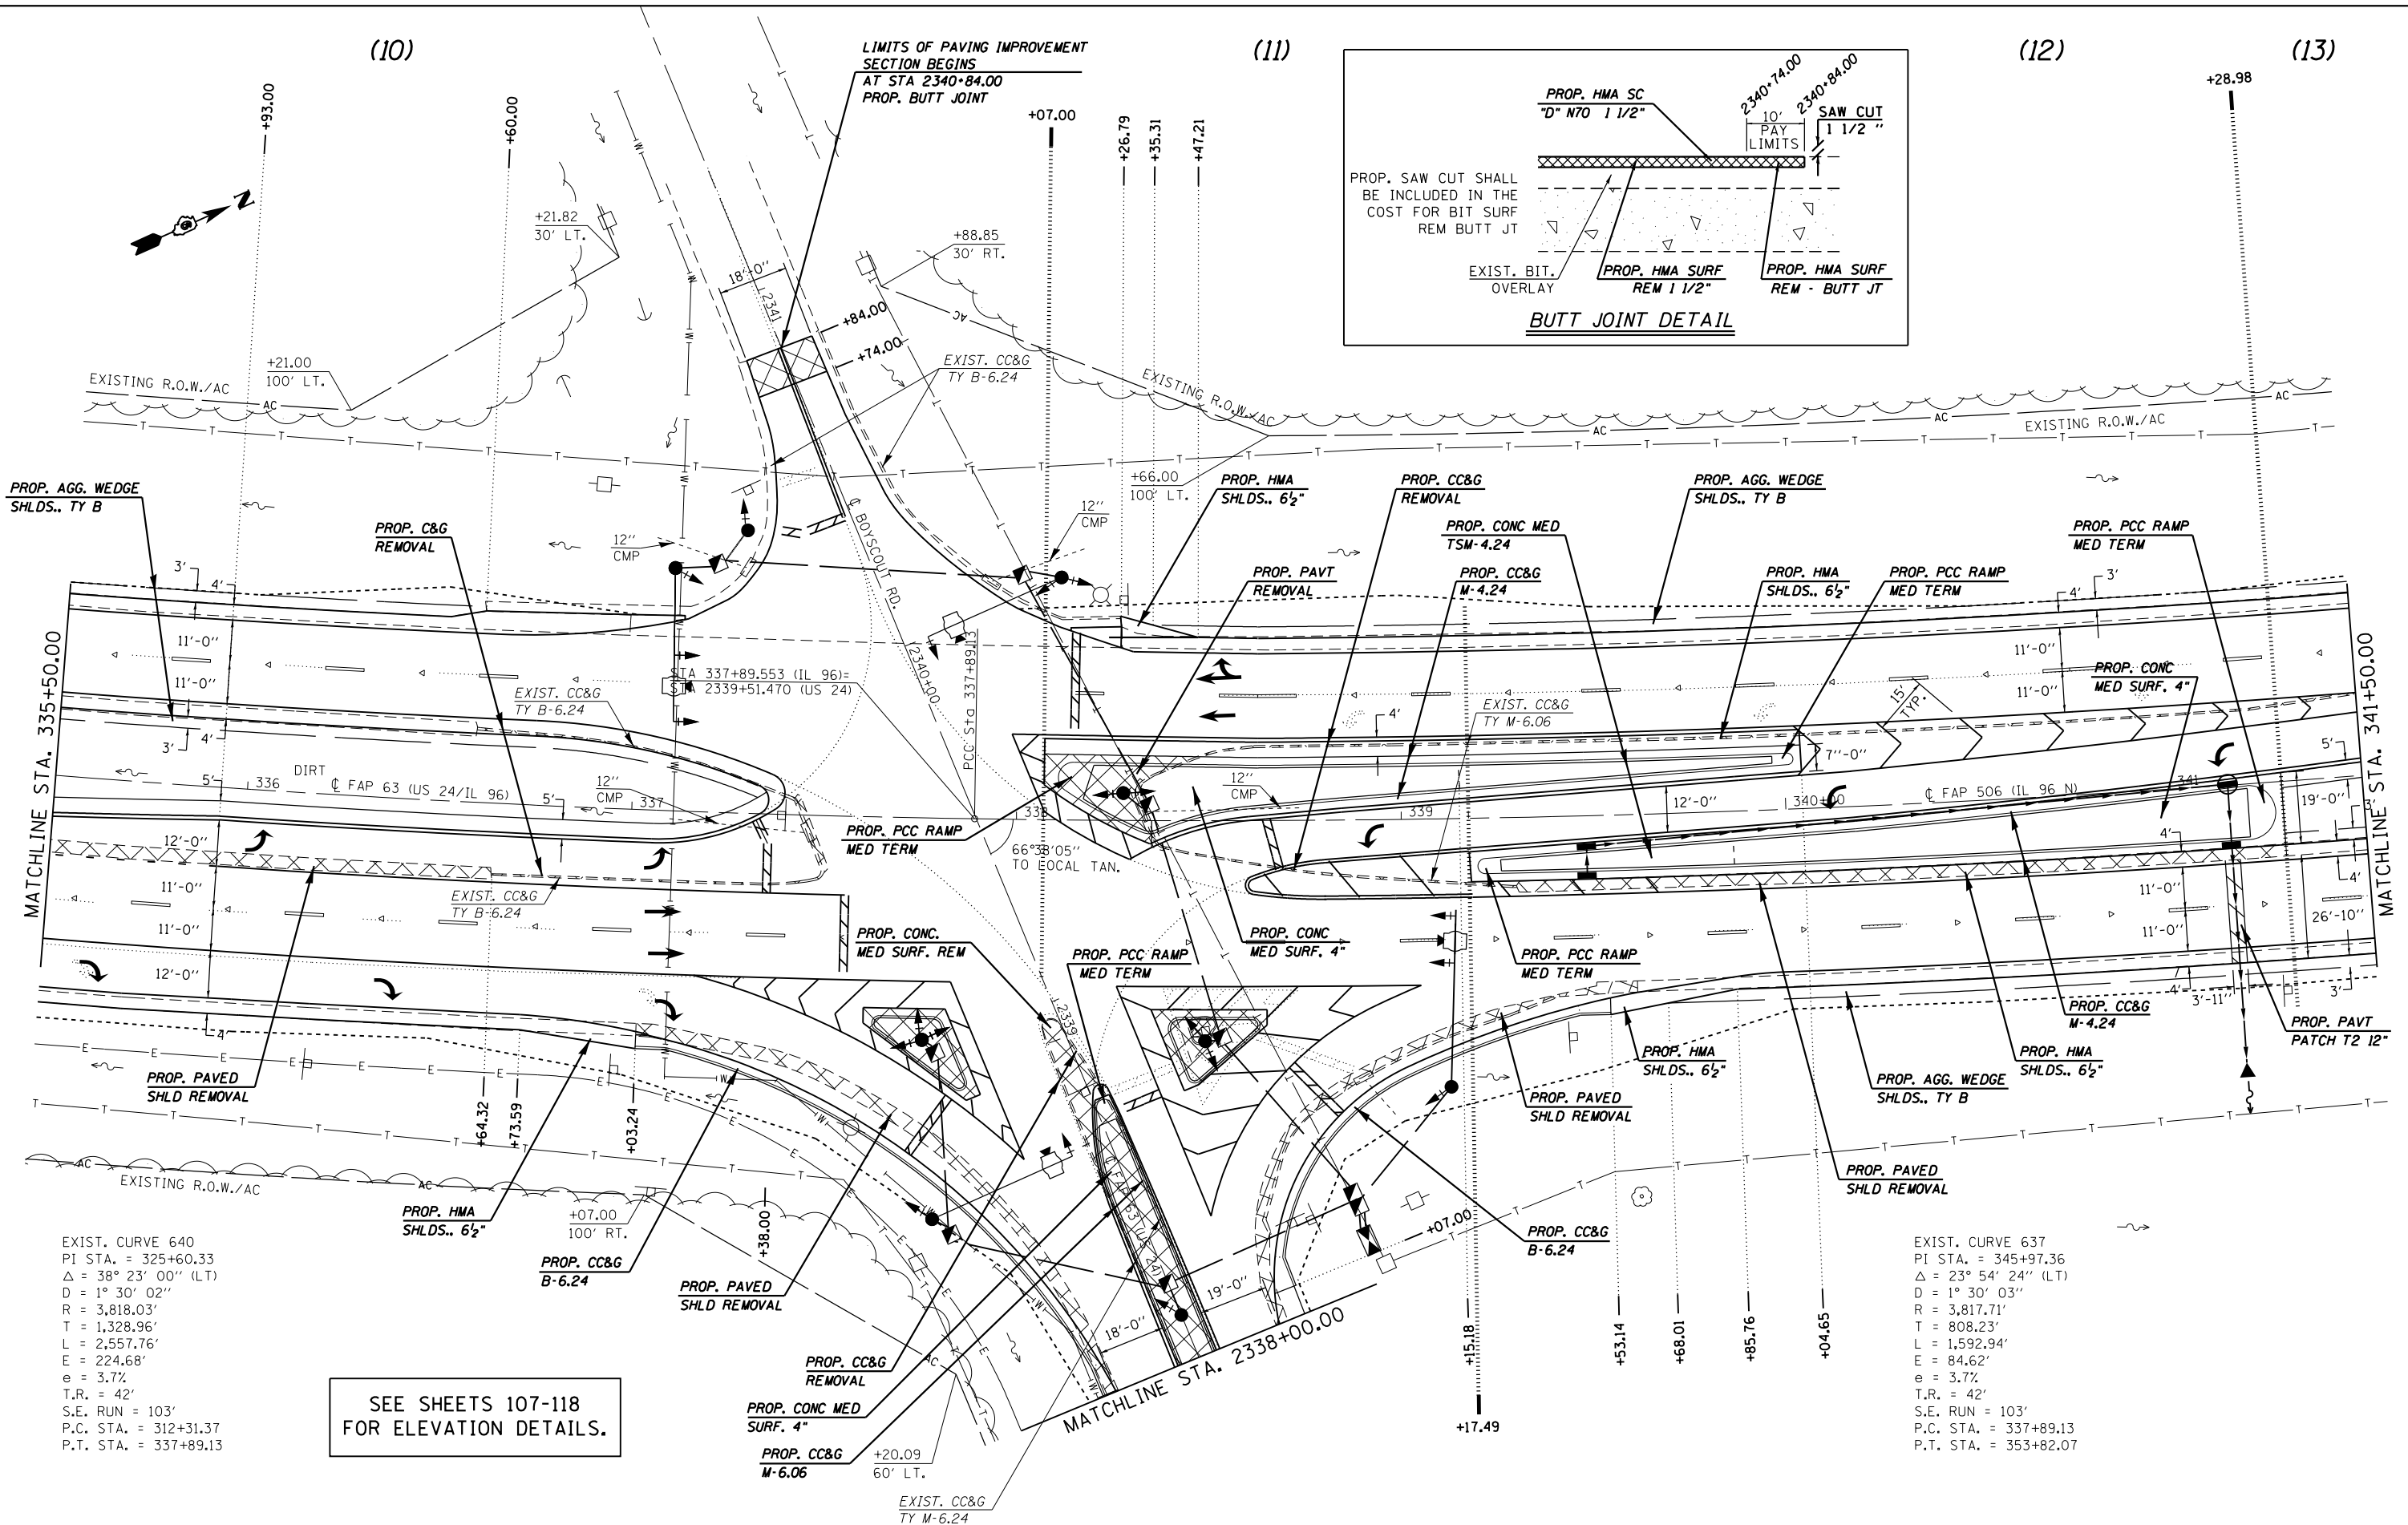


(10)

(11)

(12)

(13)

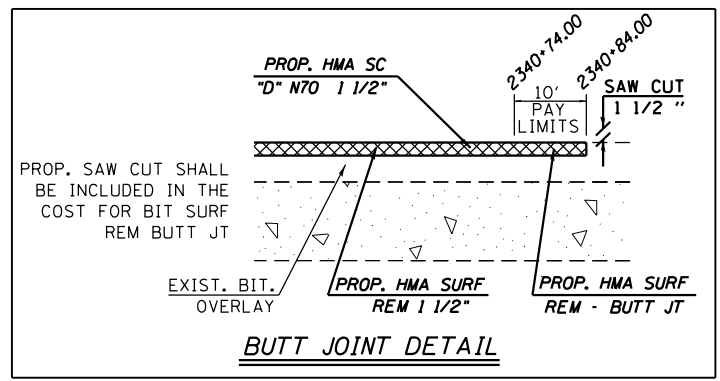

SEE SHEETS 107-118 FOR ELEVATION DETAILS.

FILE NAME =	USER NAME = sparksgw	DESIGNED -	REVISED -	STATE OF ILLINOIS DEPARTMENT OF TRANSPORTATION	PLAN SHEET		F.A.P. RTE.	SECTION	COUNTY	TOTAL SHEETS	SHEET NO.
Default	Plot Date = Dec-14-2012 03:45:28PM	DRAWN -	REVISED -		SCALE: 20	SHEET 19	OF 29 SHEETS	(1)N,TS-2RS-5&(7)RS-3	ADAMS	194	73
		CHECKED -	REVISED -		STA. 335+50.00	TO STA. 341+50.00		CONTRACT NO. 72E31		ILLINOIS FED. AID PROJECT	
		DATE -	REVISED -								