

STATE OF ILLINOIS  
DEPARTMENT OF TRANSPORTATION  
DIVISION OF HIGHWAYS

**PROPOSED  
CONTRACT MAINTENANCE**

F.A.I. ROUTE 72 & 172 (I 72 & I 172)  
SECTION (75-1) I-2, (75-2) I-1, (75-3) I  
PROJECT PATCHING  
TYPE of IMPROVEMENT  
ADAMS & PIKE COUNTY

C-96-079-12

FOR INDEX OF SHEETS, SEE SHEET NO. 2


F.A.I. RTE.	SECTION	COUNTY	TOTAL SHEETS	SHEET NO.
72	*	PIKE-ADAMS	7	1
		ILLINOIS	CONTRACT NO. 72F61	

\* (75-1)-2, (75-2)-1, (75-3)-1

D-96-079-12




ADT: 6300 (2011)

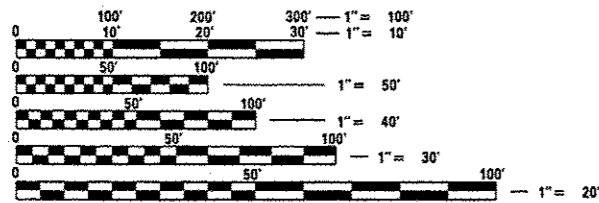

FULL SIZE PLANS HAVE BEEN PREPARED USING STANDARD ENGINEERING SCALES. REDUCED SIZED PLANS WILL NOT CONFORM TO STANDARD SCALES. IN MAKING MEASUREMENTS ON REDUCED PLANS, THE ABOVE SCALES MAY BE USED.

J.U.L.I.E.  
JOINT UTILITY LOCATION INFORMATION FOR EXCAVATION  
1-800-892-0123  
OR 811

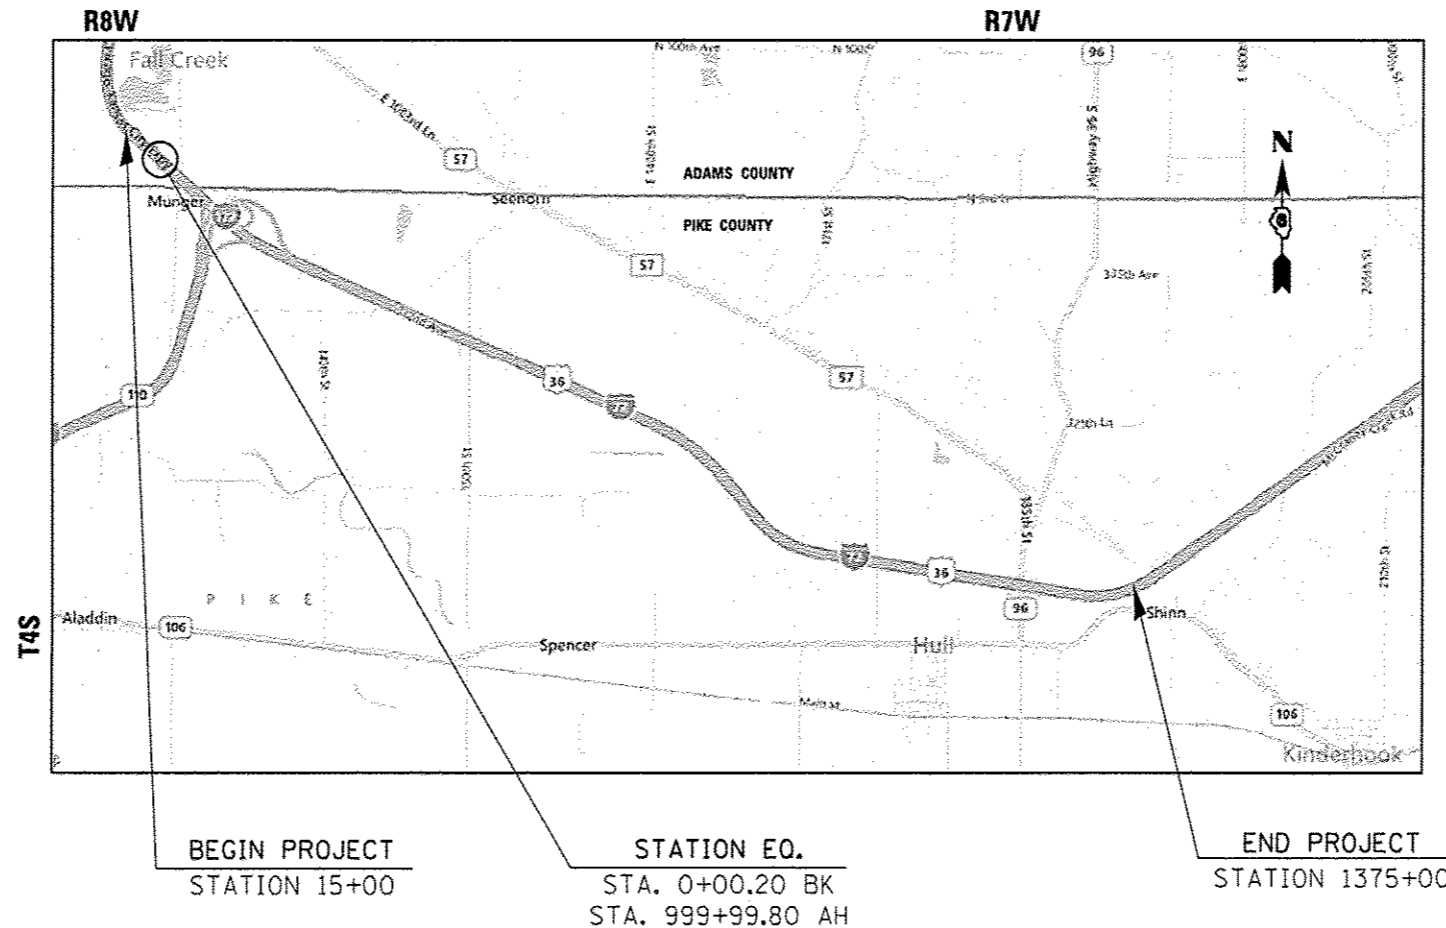

NET LENGTH = 3,751.20 FT. = 7.105 MILE

PLAN AND CONTRACT TECHNICIAN  
TIM SHARP (217) 782-7743  
DAVE SHAH  
CONTRACT NO. 72F61

STATE OF ILLINOIS  
DEPARTMENT OF TRANSPORTATION  
DIVISION OF HIGHWAYS

SUBMITTED December 14 20 12  
Ryan Z. O'Neil  
DEPUTY DIRECTOR OF HIGHWAYS, REGION ENGINEER

Feb 1 20 13  
John D. Baranzelli PE  
ENGINEER OF DESIGN AND ENVIRONMENT

Feb 1 20 13  
Oran Osman PE  
DIRECTOR OF HIGHWAYS, CHIEF ENGINEER

**PRINTED BY THE AUTHORITY  
OF THE STATE OF ILLINOIS**