


**SECTION A-A**

Showing Exterior Girder & Cross Frames CF-1 & CF-3

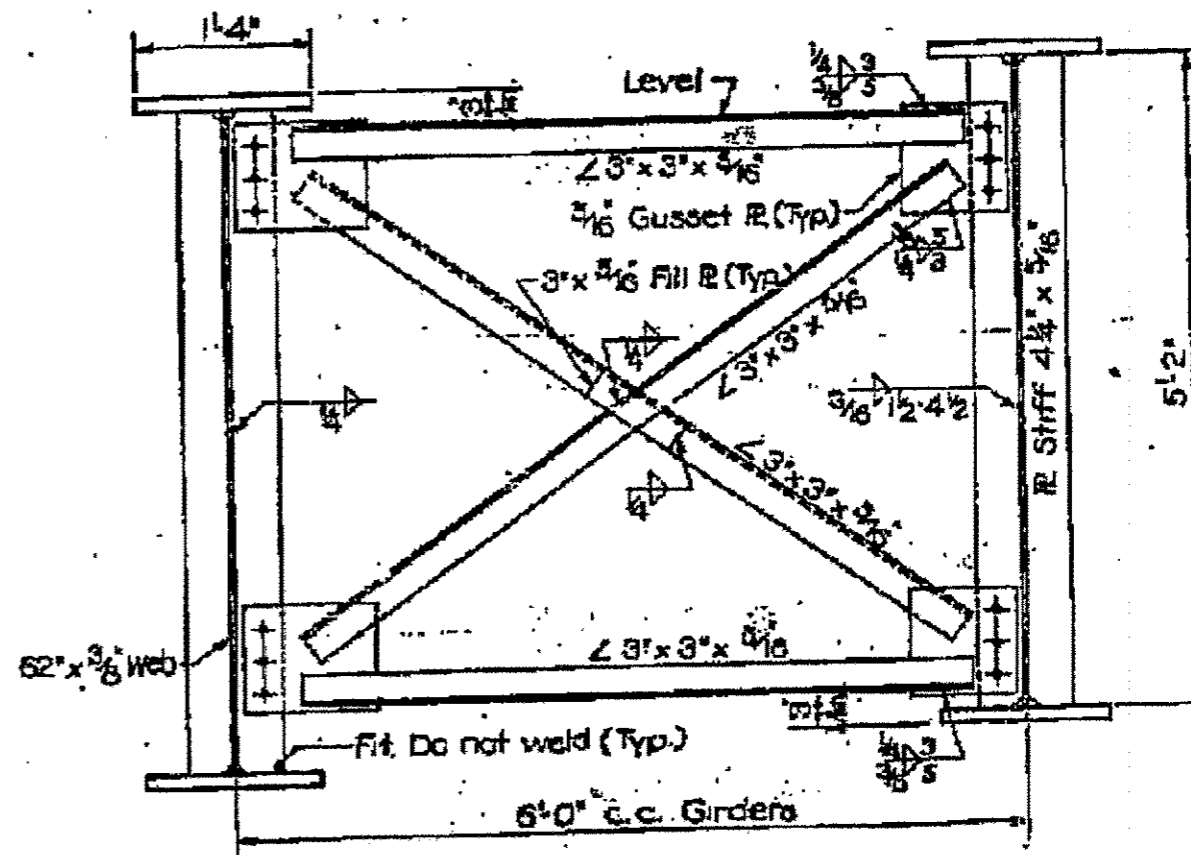

**SECTION B-B**

Showing Interior Girder & Cross Frames CF-2 & CF-4

STRUCTURE NO.084-0078

FOR INFORMATION ONLY

FILE NAME *	USER NAME * medonaldra	DESIGNED -	REVISED -	STATE OF ILLINOIS DEPARTMENT OF TRANSPORTATION	EXISTING CROSSFRAME	SCALE:	SHEET	OF	SHEETS	STA.	TO STA.	SECTION	COUNTY	TOTAL SHEETS	SHEET NO.
m:\documents and settings\medonaldra\de	ktop\plansheet.dgn	DRAWN -	REVISED -			B5	D6 PAINTING 2013	SANGAMON	26	20					
PLOT SCALE * 3/8" = 1' 1/2"	CHECKED -	REVISED -	CONTRACT NO. 72F85												
PLOT DATE * Nov-20-2012 8:38:02PM	DATE -	REVISED -	ILLINOIS/REG. AID PROJECT												