



PLAN	SURVEYED	DATE
	PLOTTED	
	ALIGNED	
	CHECKED	
	FILED	
	NO.	

PROFILE	SURVEYED	DATE
	PLOTTED	
	GRADES CHECKED	
	STRUCTURE NOTATIONS CHECKED	
	NO.	

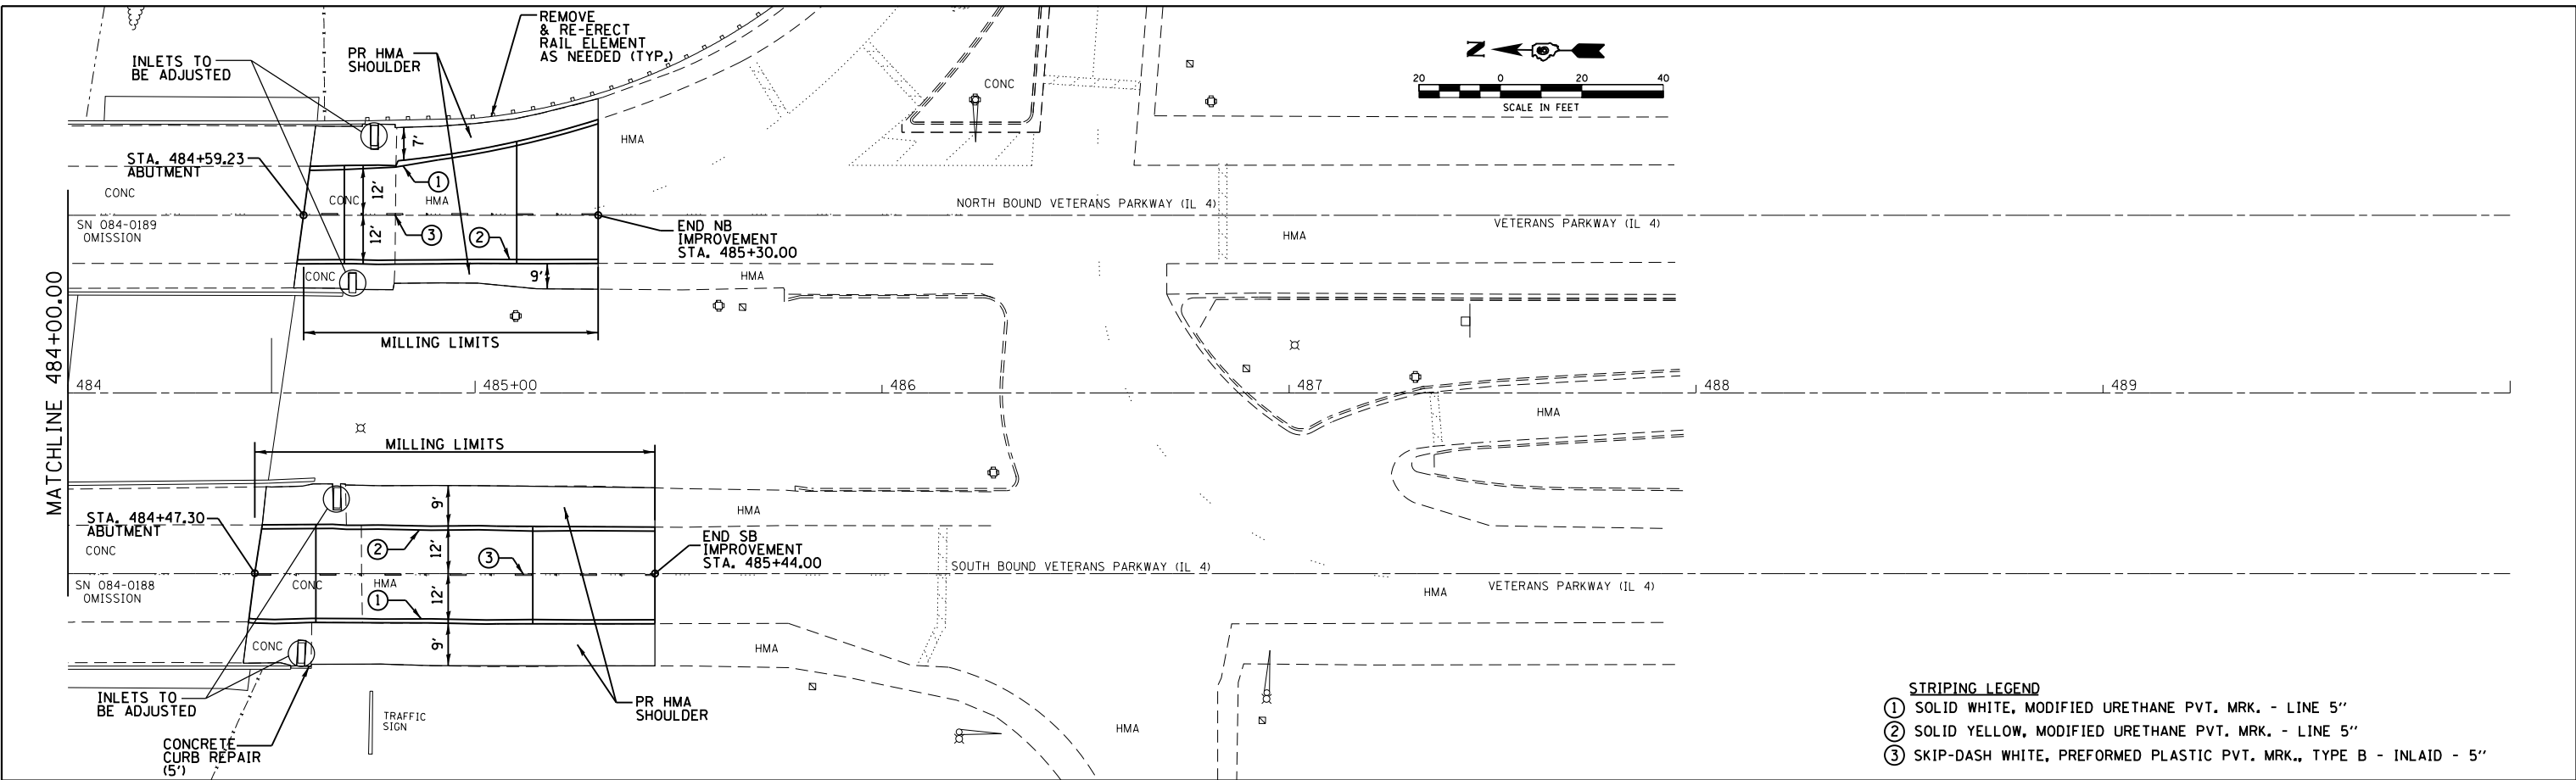

- STRIPING LEGEND**
- ① SOLID WHITE, MODIFIED URETHANE PVT. MRK. - LINE 5"
 - ② SOLID YELLOW, MODIFIED URETHANE PVT. MRK. - LINE 5"
 - ③ SKIP-DASH WHITE, PREFORMED PLASTIC PVT. MRK., TYPE B - INLAID - 5"

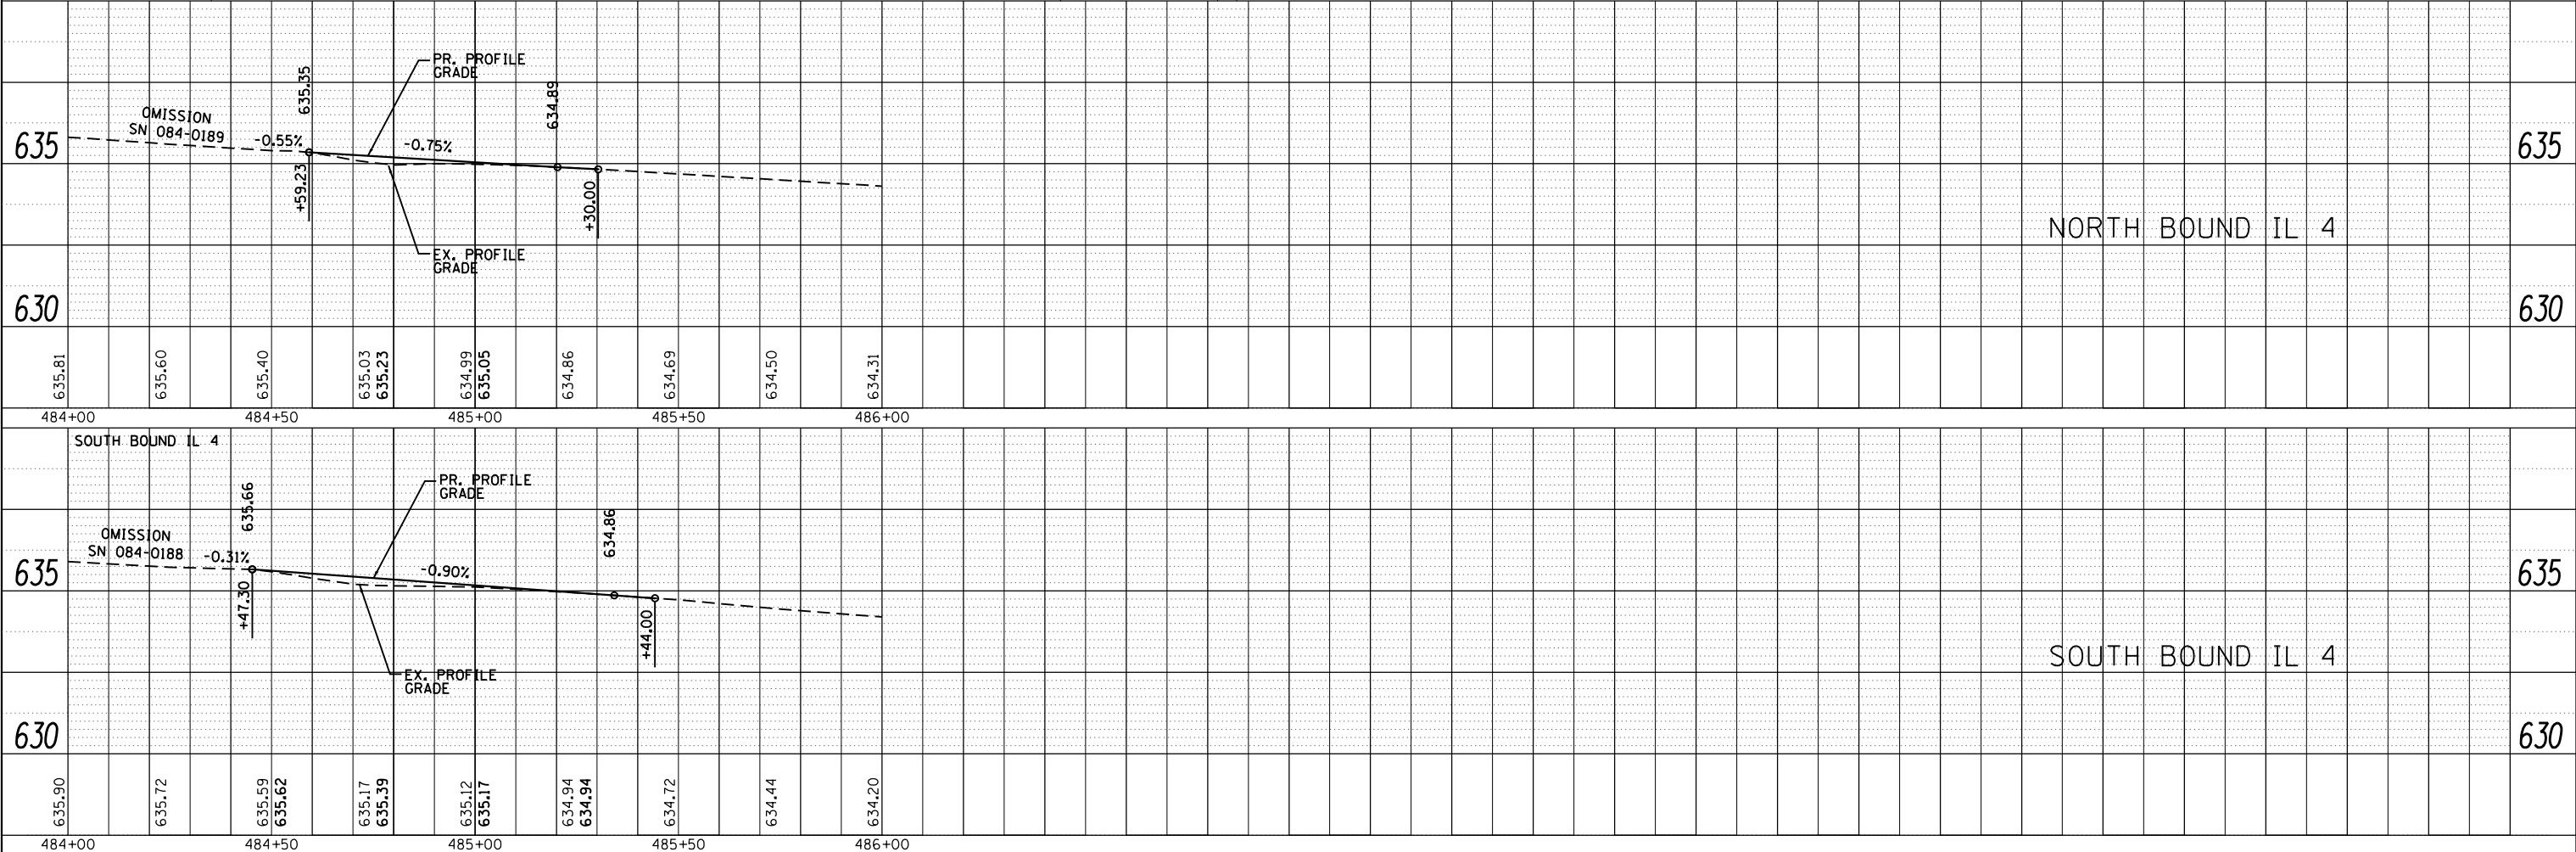

FILE NAME =	USER NAME = sparksgw	DESIGNED -	REVISED -
c:\pwork\pwork\sparksgw\d0323437\0672F86-sh1-pln-pr.fldgn		CHECKED -	REVISED -
Default	PLOT SCALE = 40.0000' / in.	DRAWN -	REVISED -
	PLOT DATE = Dec-20-2012 02:41:57PM	CHECKED -	REVISED -

**STATE OF ILLINOIS
DEPARTMENT OF TRANSPORTATION**

PLAN & PROFILE SHEET

SCALE: SHEET OF SHEETS STA. TO STA.

F.A.P. RTE.	SECTION	COUNTY	TOTAL SHEETS	SHEET NO.
662	(3) I-13	SANGAMON	13	11
CONTRACT NO. 72F86				
ILLINOIS FED. AID PROJECT				