


**HOT-MIX ASPHALT SURFACE REMOVAL  
BUTT-JOINT DETAIL \***

SN 084-0135 N.B. - STA. 478+45.00 TO STA. 478+65.00 (20.00')  
 SN 084-0189 N.B. - STA. 485+10.00 TO STA. 485+30.00 (20.00')  
 SN 084-0134 S.B. - STA. 478+55.00 TO STA. 478+85.00 (30.00')  
 SN 084-0188 S.B. - STA. 485+14.00 TO STA. 485+44.00 (30.00')

\* NOTE: PAID FOR AS PORTLAND CEMENT CONCRETE SURFACE REMOVAL - BUTT JOINT

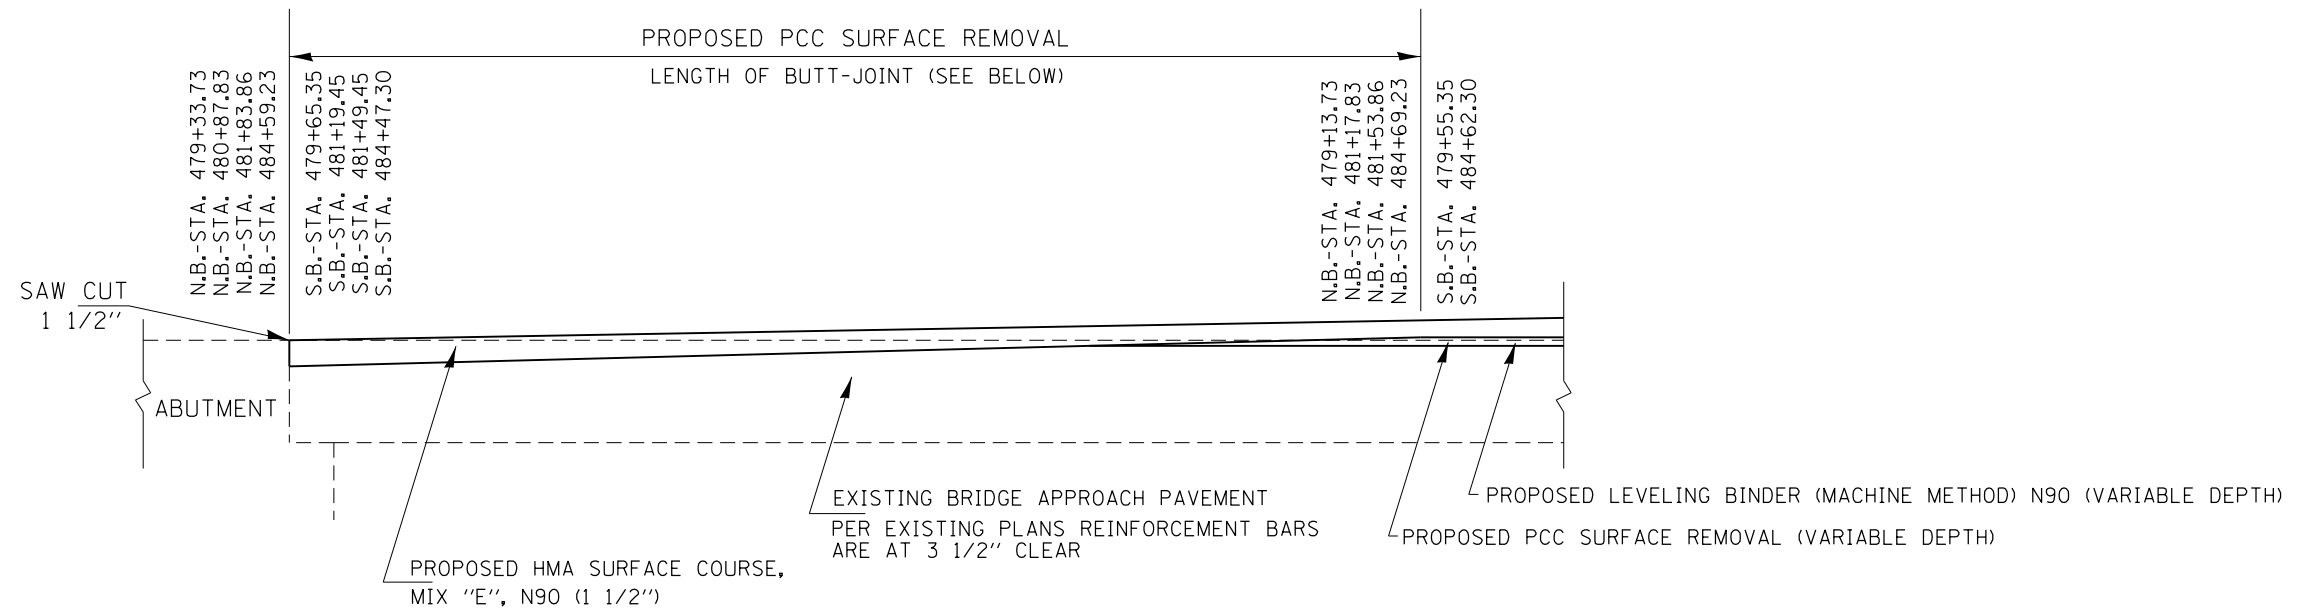

**PORTLAND CEMENT CONCRETE SURFACE REMOVAL  
BUTT-JOINT DETAIL**

SN 084-0135 N.B. - STA. 479+13.73 TO STA. 479+33.73 (20.00')  
 SN 084-0135 N.B. - STA. 480+87.83 TO STA. 481+17.83 (30.00')  
 SN 084-0189 N.B. - STA. 481+53.86 TO STA. 481+83.86 (30.00')  
 SN 084-0189 N.B. - STA. 484+59.23 TO STA. 484+69.23 (10.00')  
 SN 084-0134 S.B. - STA. 479+55.35 TO STA. 479+65.35 (10.00')  
 SN 084-0134 / SN 084-0188 S.B. - STA. 481+19.45 TO STA. 481+49.45 (30.00')  
 SN 084-0188 S.B. - STA. 484+47.30 TO STA. 484+62.30 (15.00')

NOTE: PCC SURFACE REMOVAL BUTT-JOINT,  
 HMA SURFACE REMOVAL BUTT-JOINT,  
 PCC SURFACE REMOVAL VARIABLE DEPTH,  
 HMA SURFACE REMOVAL VARIABLE DEPTH,  
 SHALL BE PAID FOR AS PORTLAND CEMENT  
 CONCRETE SURFACE REMOVAL BUTT-JOINT.

FILE NAME =	USER NAME = sparksgw	DESIGNED -	REVISED -	<b>STATE OF ILLINOIS DEPARTMENT OF TRANSPORTATION</b>	<b>BUTT-JOINT DETAILS</b>			F.A.P. RTE.	SECTION	COUNTY	TOTAL SHEETS	SHEET NO.
c:\pw\work\pwidot\sparksgw\0323437\06xxx-shd-details.dgn		DRAWN -	REVISED -					662	(3) I-13	SANGAMON	13	12
Default	PLOT SCALE = 40.0000' / in.	CHECKED -	REVISED -		SCALE: SHEET OF SHEETS STA. TO STA.			CONTRACT NO. 72F86				
	PLOT DATE = Dec-20-2012 02:41:58PM	DATE -	REVISED -		ILLINOIS FED. AID PROJECT							