


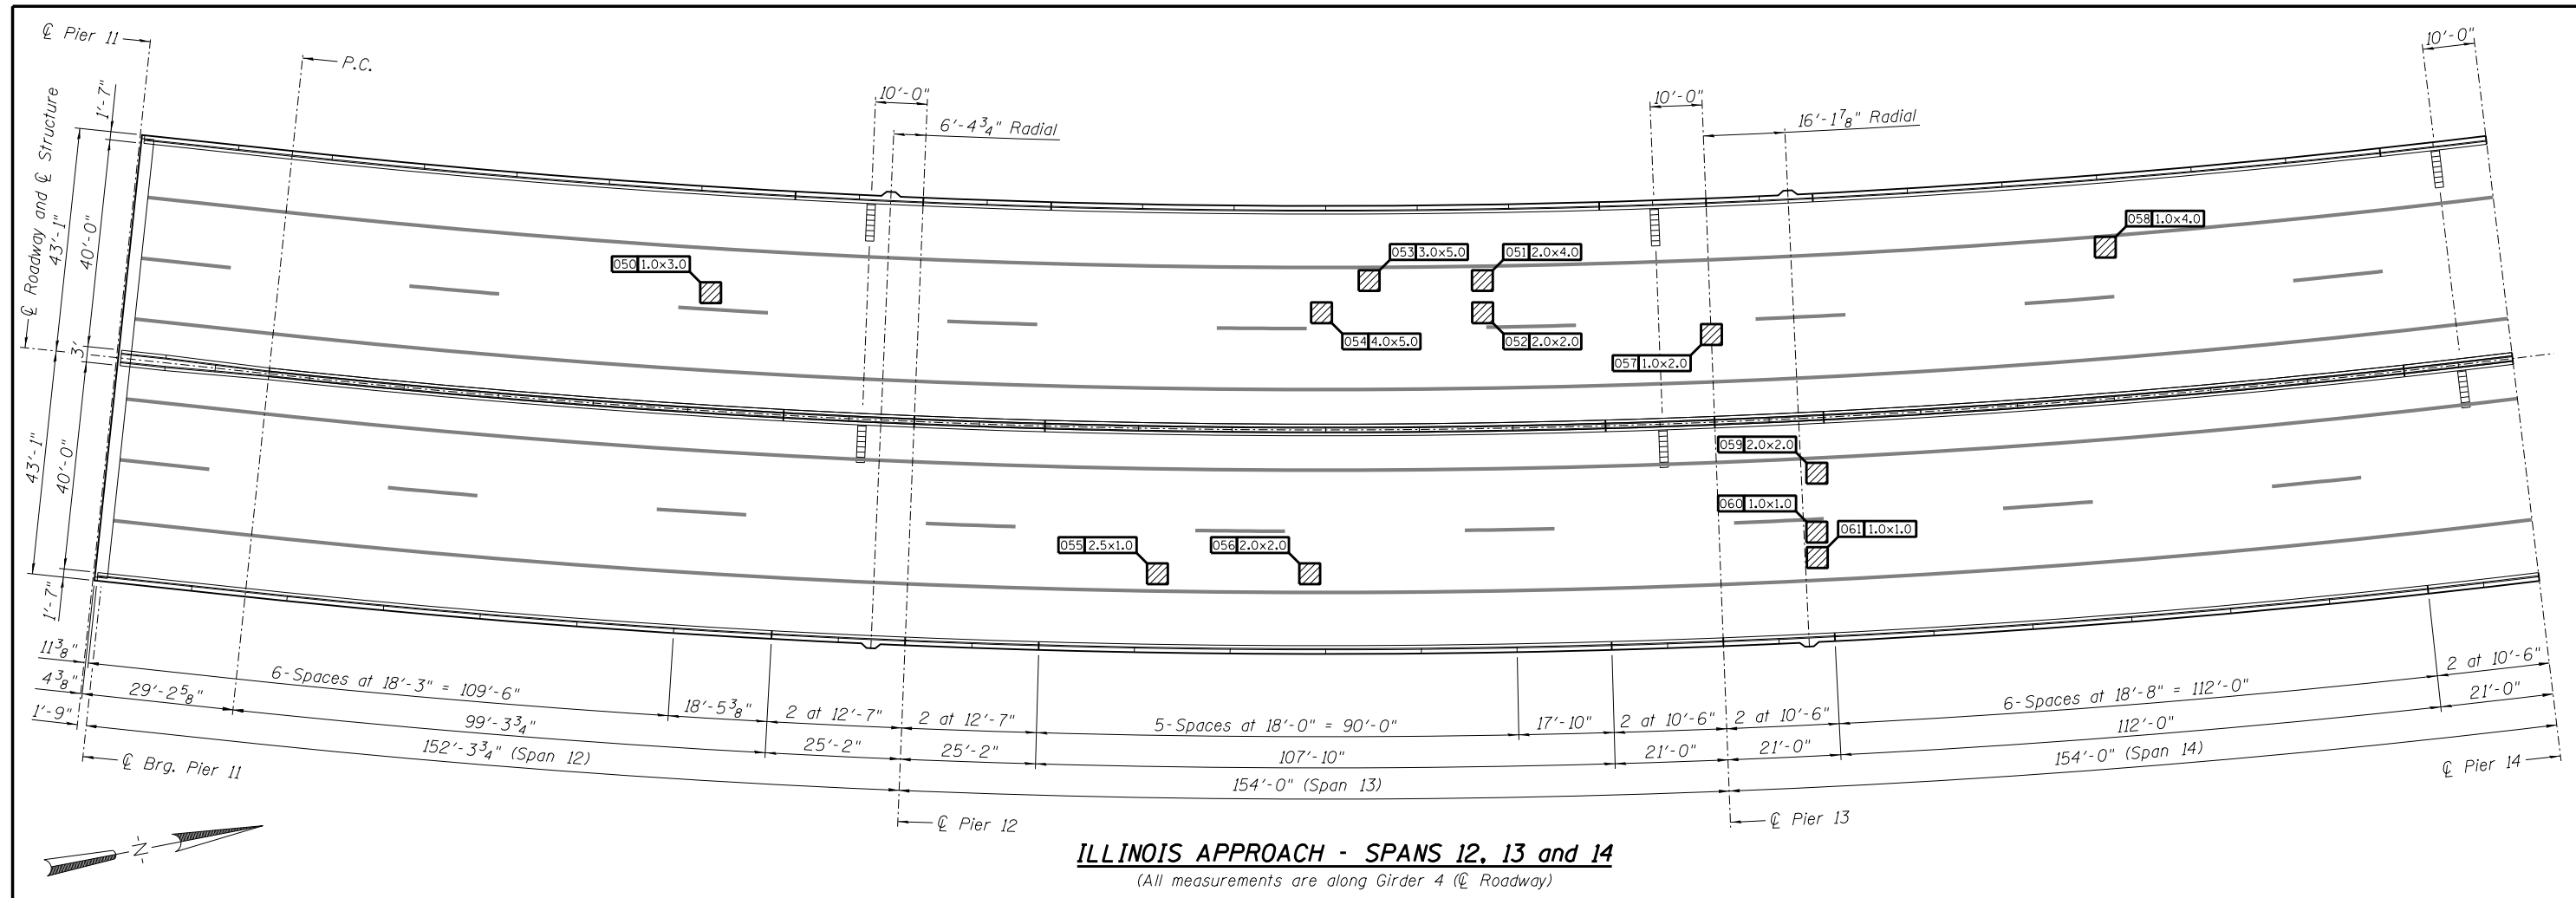


Copyright Hanson Professional Services Inc. 2012  
hufm00028 10/17/2012 12:08:50 PM  
I:\Projects\110007\MOA\CAD\SHETS\060025-76E73-00-Deck\_Repairs\_Spans\_12,13,14.dgn



### REPAIRS LIST - SPANS 12, 13 and 14

I.D.	Description	Pay Item	Units	Quantity
050	Concrete Spall	Deck Slab Repair (Partial)	SQ. YD.	0.33
051	Concrete Spall	Deck Slab Repair (Partial)	SQ. YD.	0.89
052	Concrete Spall	Deck Slab Repair (Partial)	SQ. YD.	0.44
053	Concrete Spall	Deck Slab Repair (Partial)	SQ. YD.	1.67
054	Concrete Spall	Deck Slab Repair (Partial)	SQ. YD.	2.22
055	Concrete Spall	Deck Slab Repair (Partial)	SQ. YD.	0.28
056	Concrete Spall	Deck Slab Repair (Partial)	SQ. YD.	0.44
057	Concrete Spall	Deck Slab Repair (Partial)	SQ. YD.	0.22
058	Concrete Spall	Deck Slab Repair (Partial)	SQ. YD.	0.44
059	Concrete Spall	Deck Slab Repair (Partial)	SQ. YD.	0.44
060	Concrete Spall	Deck Slab Repair (Partial)	SQ. YD.	0.11
061	Concrete Spall	Deck Slab Repair (Partial)	SQ. YD.	0.11
-	-	-	-	-
-	-	-	-	-
-	-	-	-	-
-	-	-	-	-
-	-	-	-	-
-	-	-	-	-
-	-	-	-	-
-	-	-	-	-
-	-	-	-	-
-	-	-	-	-

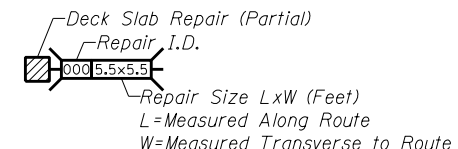

### DECK SLAB REPAIR (PARTIAL)

DESIGNED -	EXAMINED _____	DATE -	STATE OF ILLINOIS DEPARTMENT OF TRANSPORTATION	REPAIRS TO - DECK SLAB and PARAPETS - SPANS 12, 13 and 14 STRUCTURE NO. 060-0255	F.A.P. -	SECTION	COUNTY	TOTAL	SHEET
CHECKED -	ENGINEER OF STRUCTURAL SERVICES				304	100B-1D5-1	MADISON	58	20
DRAWN Rod	PASSED _____				CONTRACT NO. 76E73				
CHECKED MNM	ENGINEER OF BRIDGES AND STRUCTURES		SHEET NO. 10 OF 48 SHEETS		ILLINOIS FED. AID PROJECT				