






© Copyright Hanson Professional Services Inc. 2012

huffm00028 10/17/2012 12:06:52 PM
I:\1\Jobs\110007\MOA\CAD\1\1000255-76E73-03-Cable_Numbering.dgn

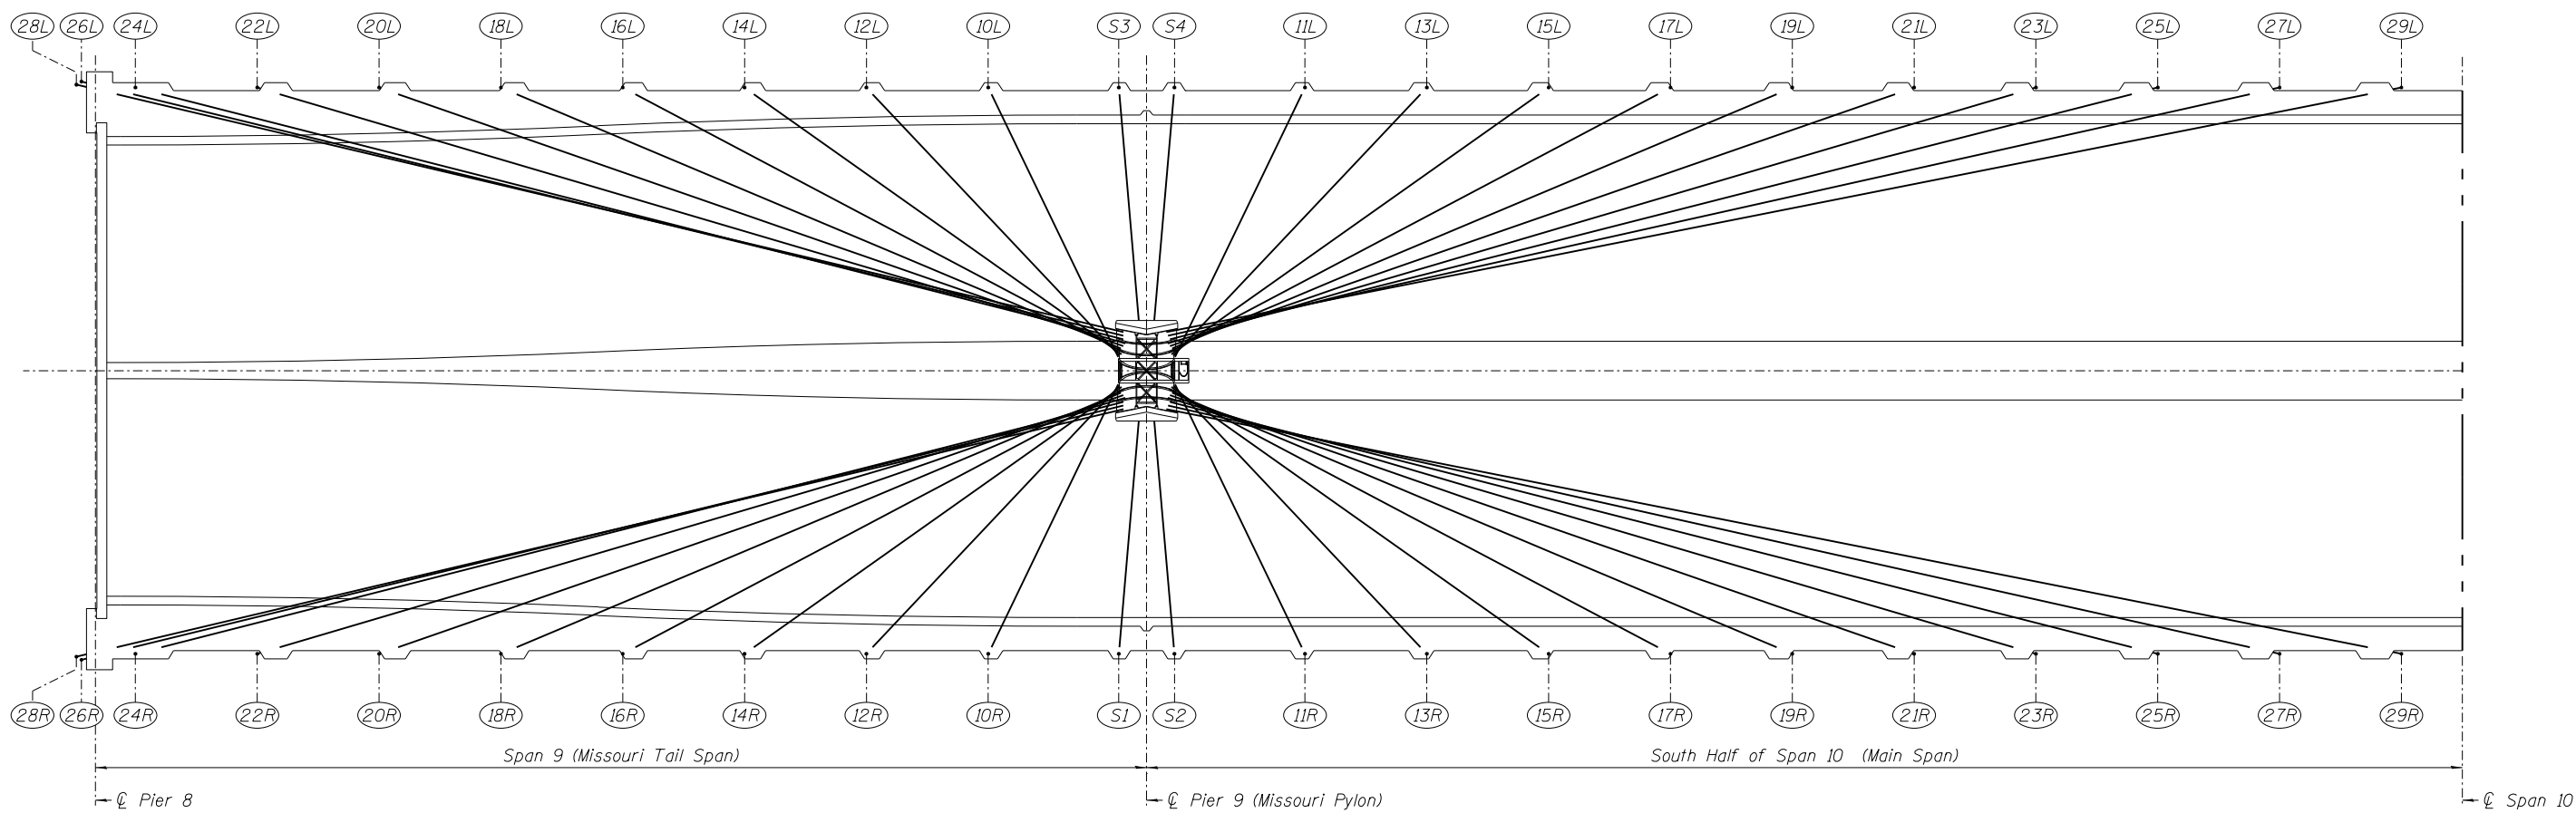

HALF PLAN - CABLE STAY SPANS - MISSOURI HALF

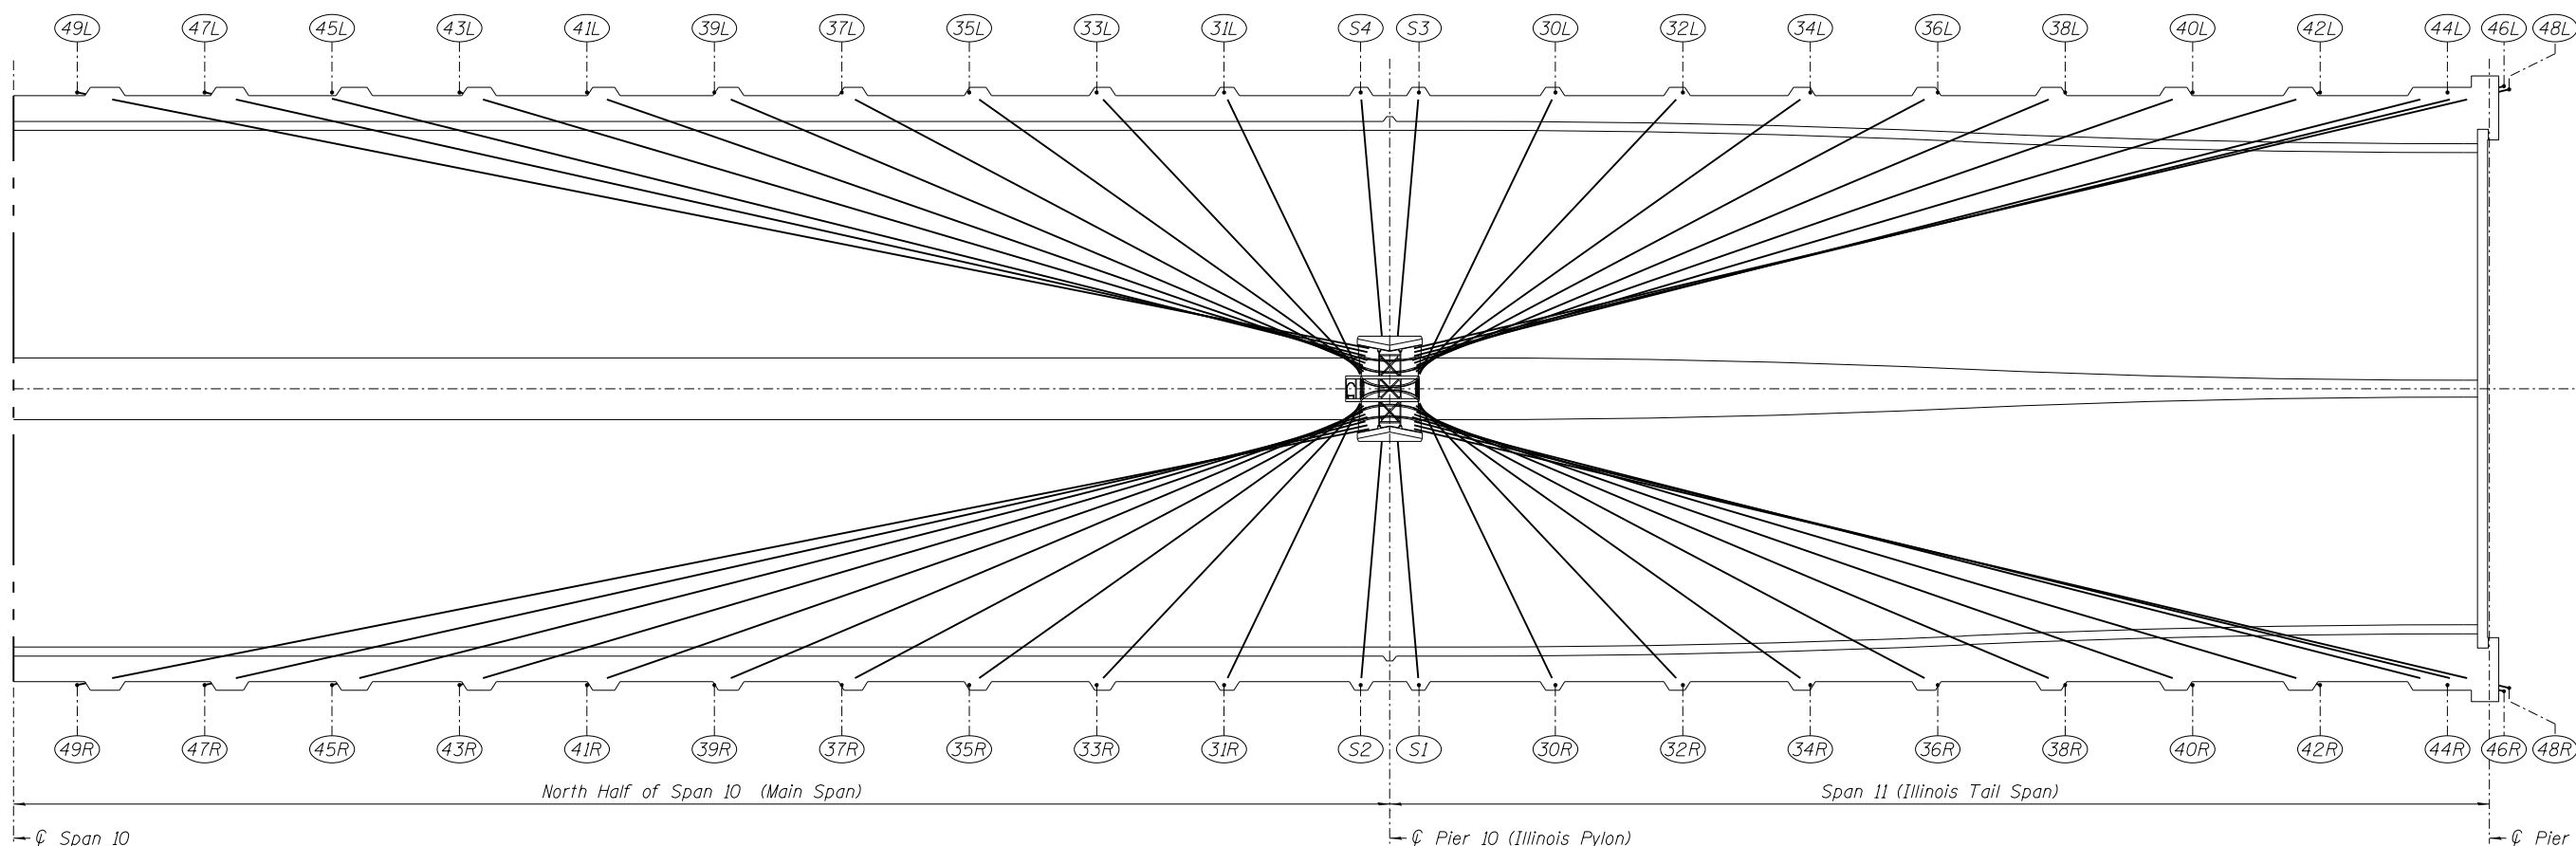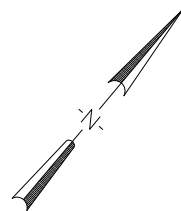

HALF PLAN - CABLE STAY SPANS - ILLINOIS HALF

DESIGNED -	EXAMINED _____	DATE - _____
CHECKED -	ENGINEER OF STRUCTURAL SERVICES	
DRAWN Rod	PASSED _____	
CHECKED MNM	ENGINEER OF BRIDGES AND STRUCTURES	

**STATE OF ILLINOIS
DEPARTMENT OF TRANSPORTATION**

**SCHEMATIC PLAN - CABLE LAYOUT and NUMBERING SEQUENCE
STRUCTURE NO. 060-0255**

SHEET NO. 13 OF 48 SHEETS

F.A.P. RTE.	SECTION	COUNTY	TOTAL SHEETS	SHEET NO.
304	100B-1DS-1	MADISON	58	23
CONTRACT NO. 76E73				

ILLINOIS FED. AID PROJECT