




PIER CAP - PLAN - PIER 4

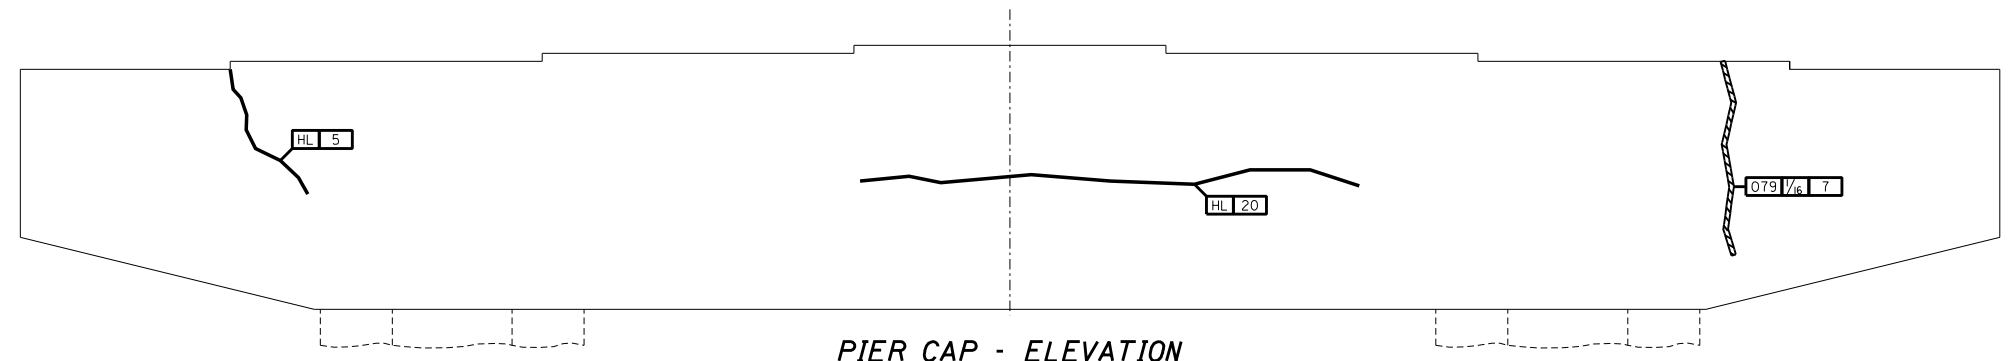



PIER CAP - ELEVATION
Looking North

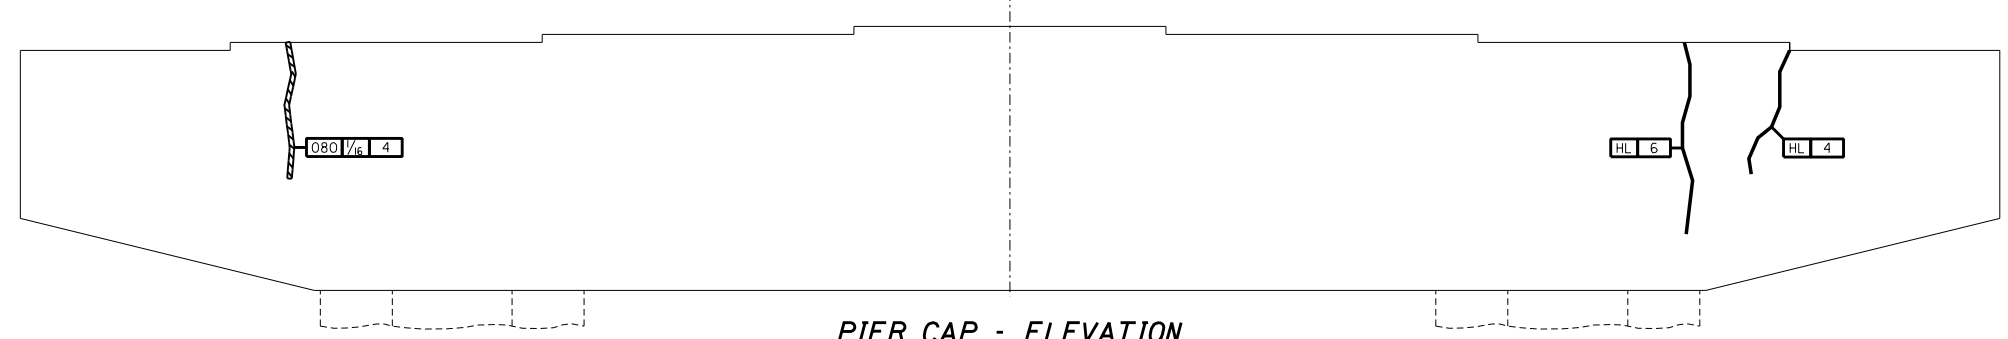

PIER CAP - ELEVATION
Looking South

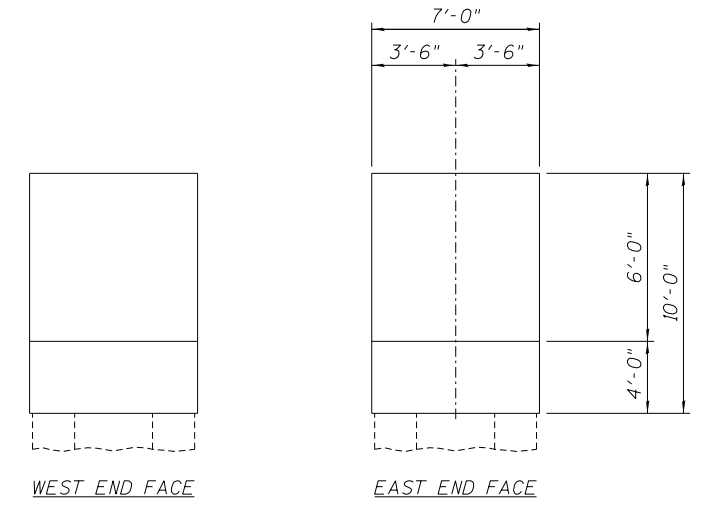

PIER CAP - END ELEVATIONS

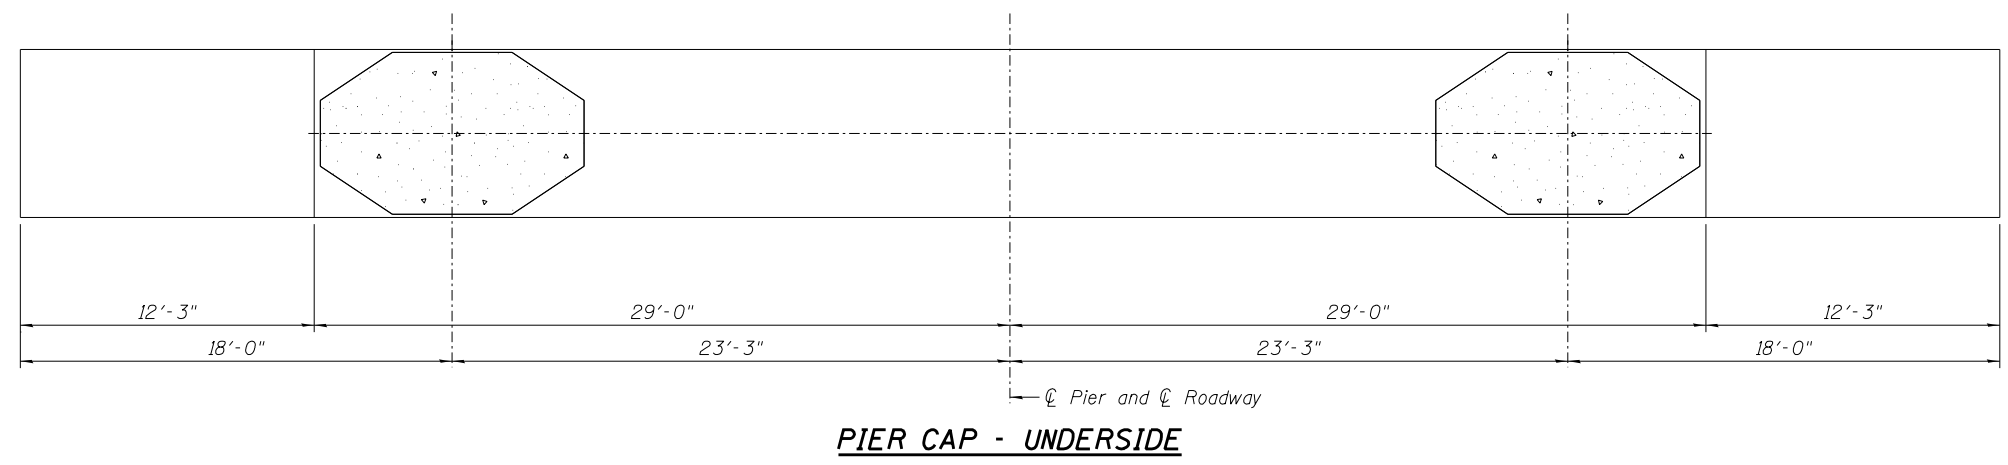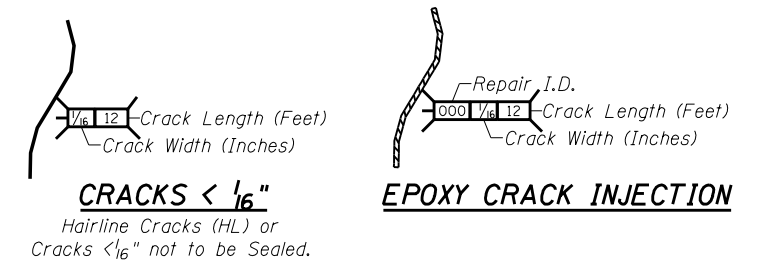

PIER CAP - UNDERSIDE

REPAIRS LIST - PIER 4 - CAP

I.D.	Description	Pay Item	Units	Quantity
078	Cracks > 1/16"	Epoxy Crack Injection	FOOT	7
079	Cracks > 1/16"	Epoxy Crack Injection	FOOT	7
080	Cracks > 1/16"	Epoxy Crack Injection	FOOT	4
-	-	-	-	-
-	-	-	-	-