




PIER CAP - PLAN - PIER 6

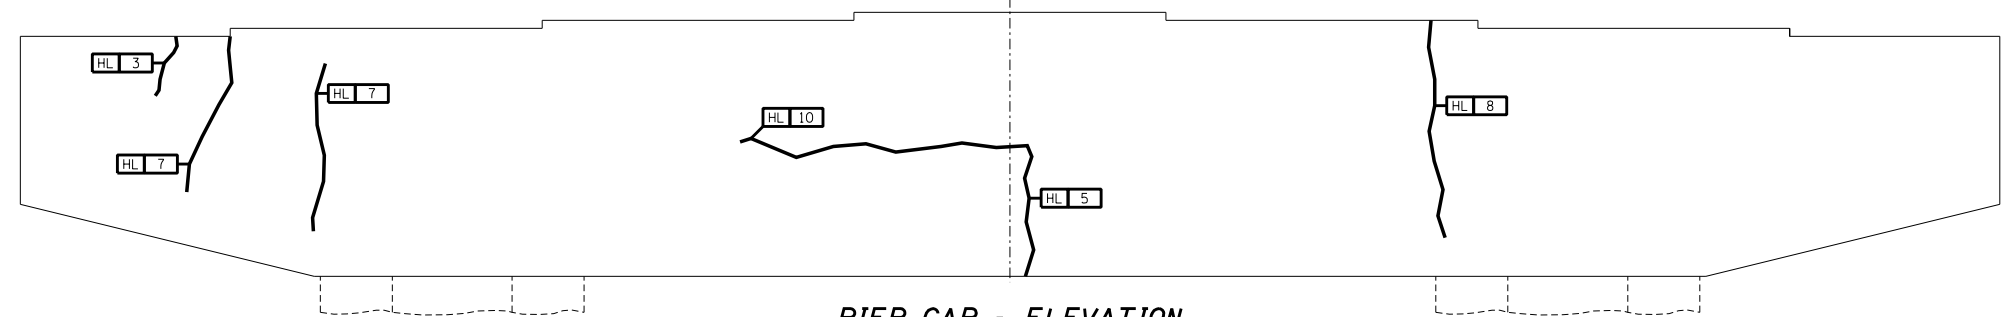

PIER CAP - ELEVATION
Looking North

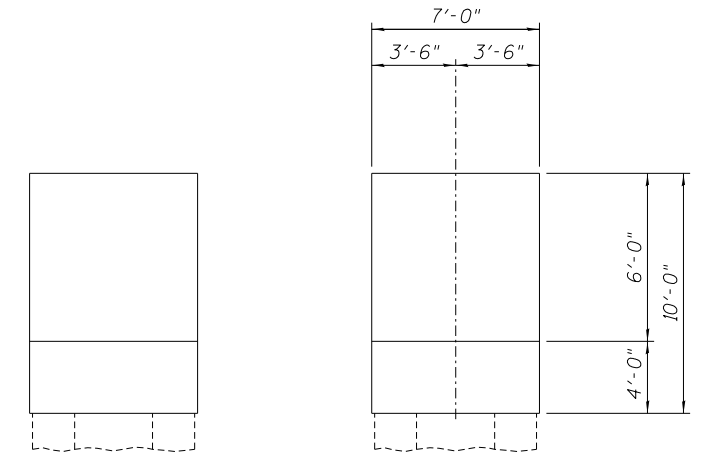


PIER CAP - END ELEVATIONS

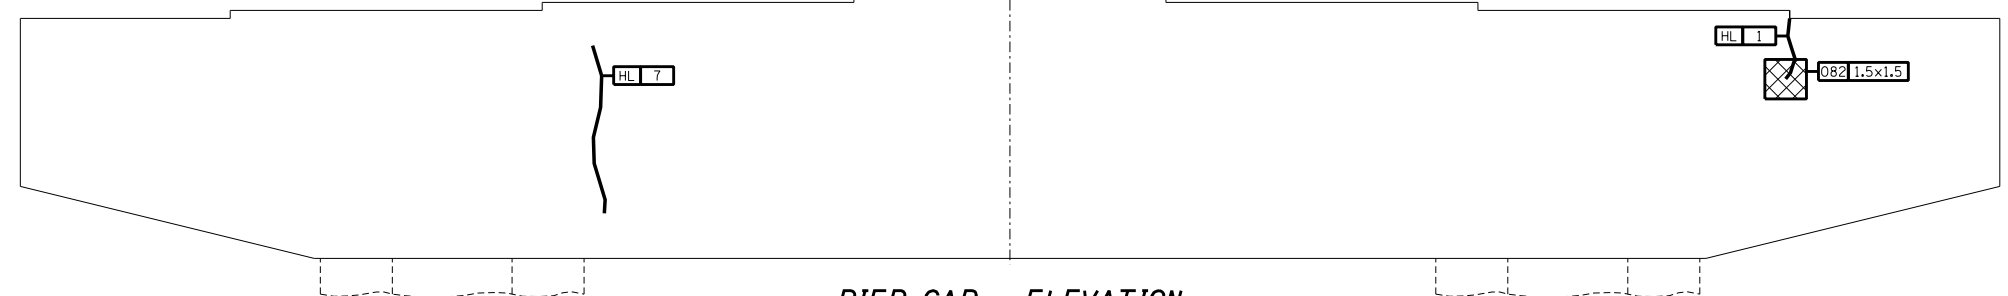

PIER CAP - ELEVATION
Looking South

CRACKS < 1/16"
 Hairline Cracks (HL) or Cracks < 1/16" not to be Sealed.

CONCRETE SEALER
 Repair Size LxW (Feet)
 L=Measured Vertical
 W=Measured Horizontal

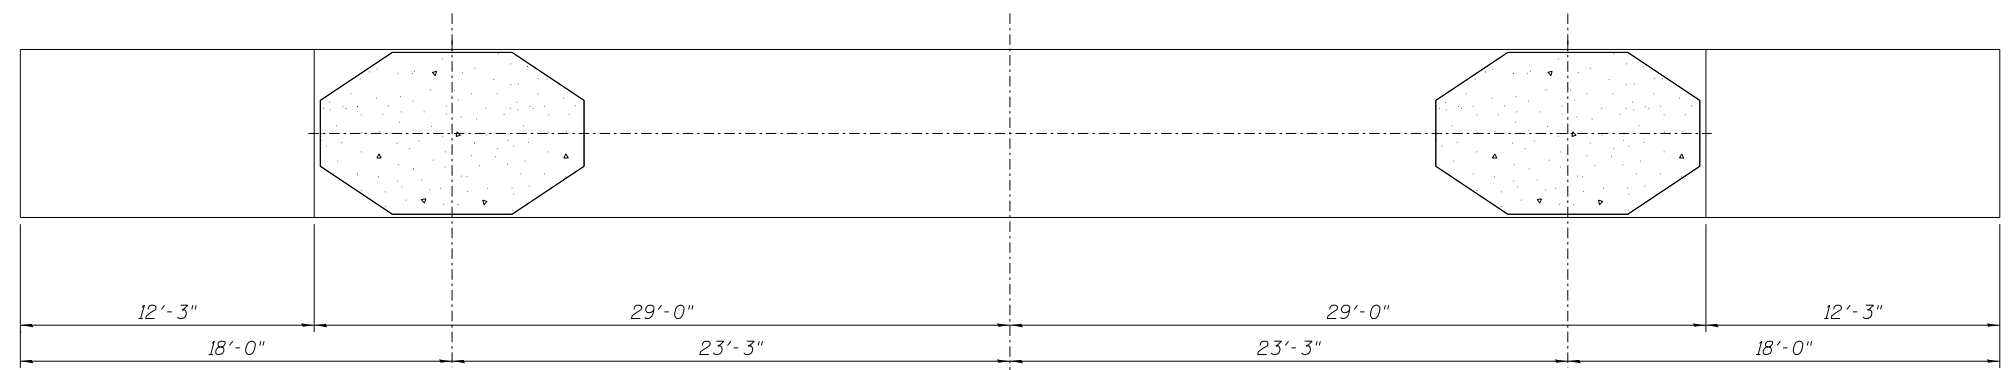

PIER CAP - UNDERSIDE

REPAIRS LIST - PIER 6 - CAP

I.D.	Description	Pay Item	Units	Quantity
082	Map Cracking	Concrete Sealer	SQ. FT.	2.3
-	-	-	-	-
-	-	-	-	-
-	-	-	-	-
-	-	-	-	-

DESIGNED -	EXAMINED _____	DATE - _____
CHECKED -	ENGINEER OF STRUCTURAL SERVICES	
DRAWN Rod	PASSED _____	
CHECKED MNM	ENGINEER OF BRIDGES AND STRUCTURES	

STATE OF ILLINOIS
DEPARTMENT OF TRANSPORTATION

REPAIRS TO - PIER NUMBER 6 - CAP
STRUCTURE NO. 060-0255

SHEET NO. 26 OF 48 SHEETS

F.A.P. RTE.	SECTION	COUNTY	TOTAL SHEETS	SHEET NO.
304	100B-IDS-1	MADISON	58	36
CONTRACT NO. 76E73				
ILLINOIS FED. AID PROJECT				