




PIER CAP - PLAN - PIER 8

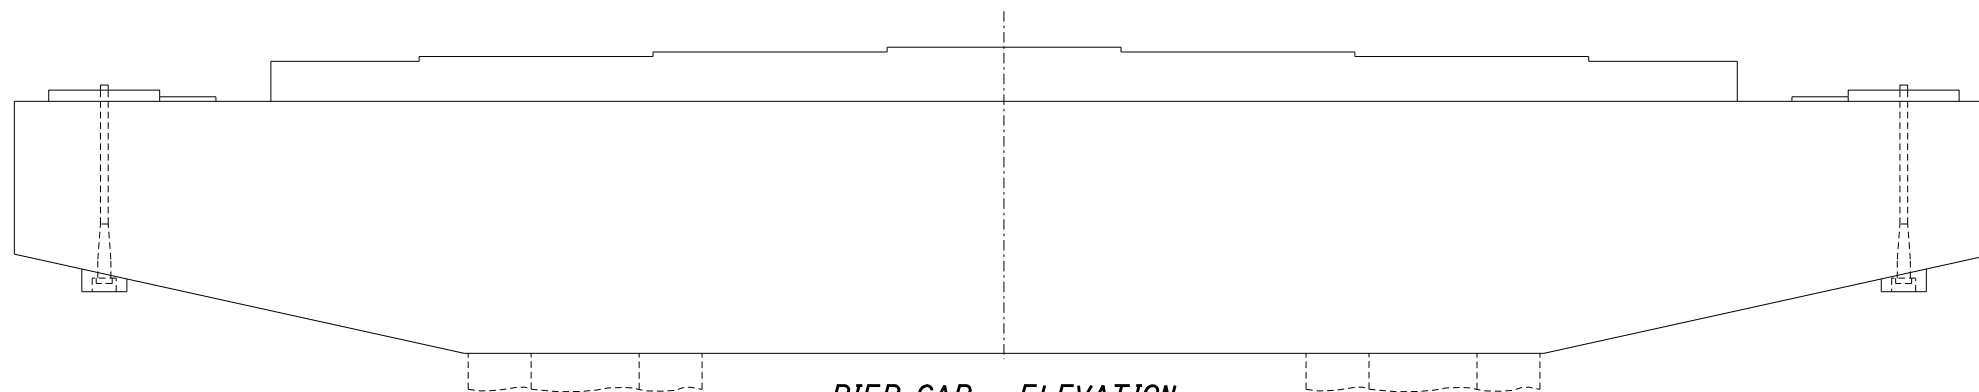



PIER CAP - ELEVATION
Looking North

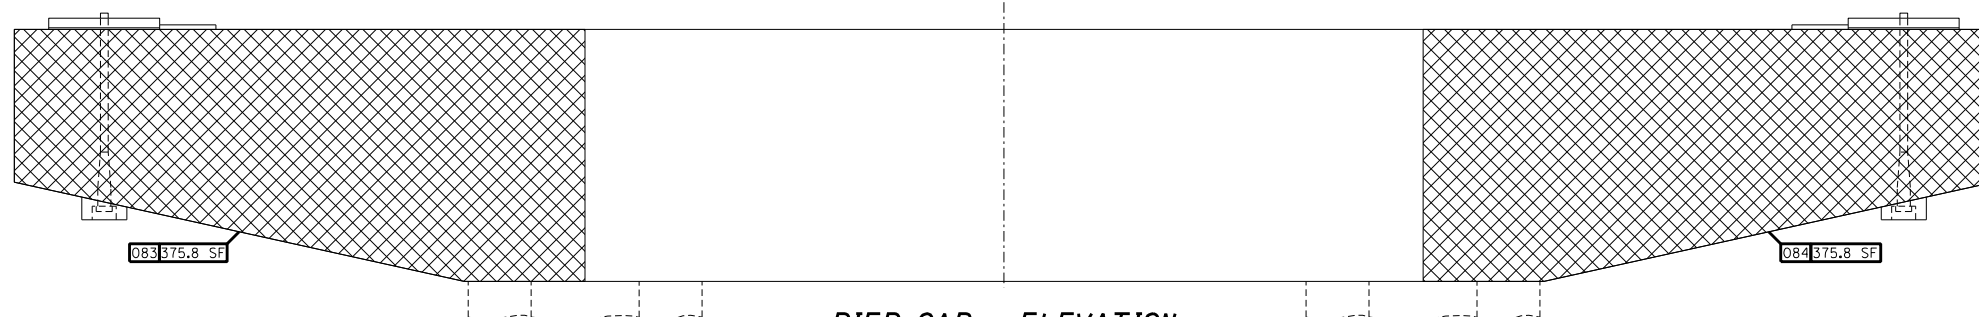


PIER CAP - ELEVATION
Looking South

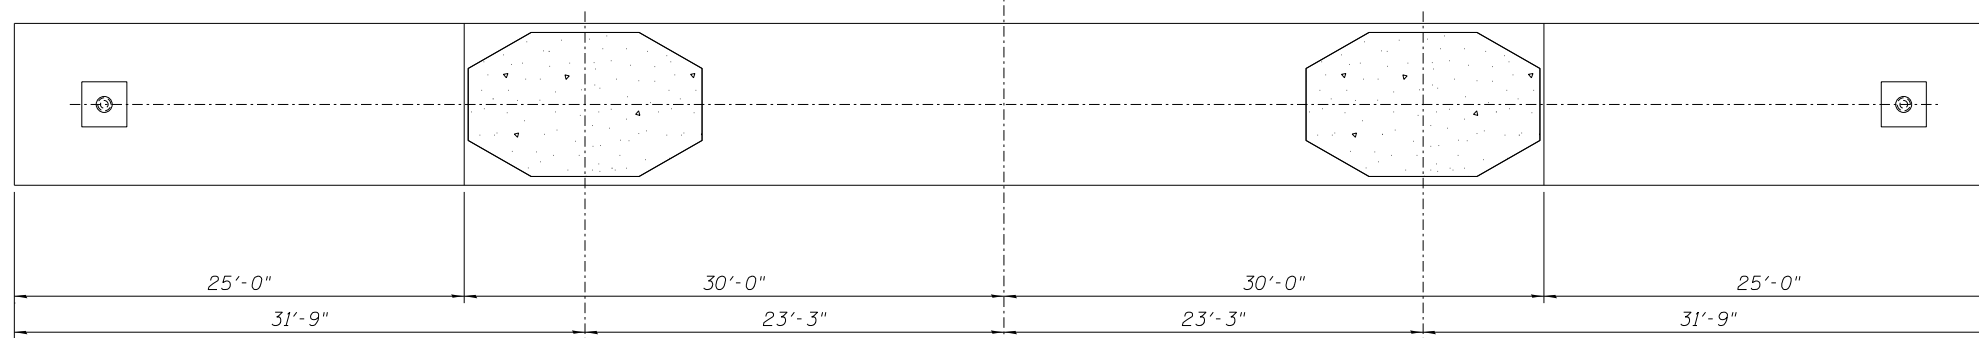

PIER CAP - UNDERSIDE

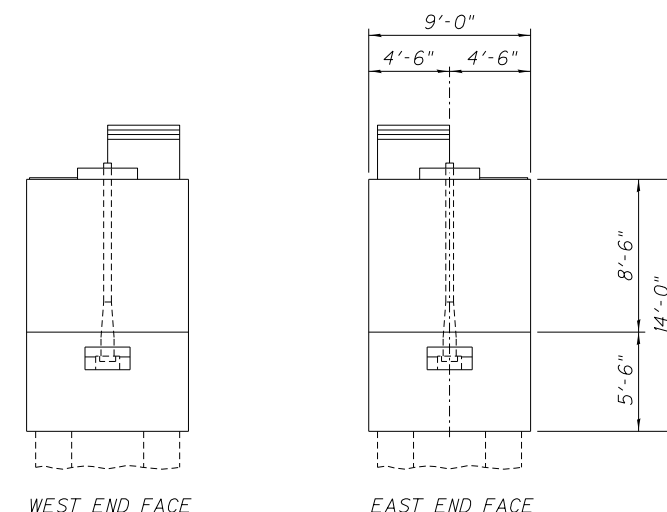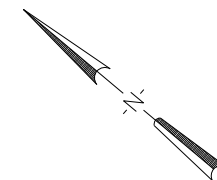

PIER CAP - END ELEVATIONS

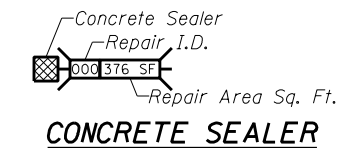

REPAIRS LIST - PIER 8 - CAP

I.D.	Description	Pay Item	Units	Quantity
083	Map Cracking	Concrete Sealer	SQ. FT.	375.8
084	Map Cracking	Concrete Sealer	SQ. FT.	375.8
-	-	-	-	-
-	-	-	-	-
-	-	-	-	-

DESIGNED -	EXAMINED _____	DATE - _____
CHECKED -	ENGINEER OF STRUCTURAL SERVICES	
DRAWN Rod	PASSED _____	
CHECKED MNM	ENGINEER OF BRIDGES AND STRUCTURES	

STATE OF ILLINOIS
DEPARTMENT OF TRANSPORTATION

REPAIRS TO - PIER NUMBER 8 - CAP
STRUCTURE NO. 060-0255

SHEET NO. 28 OF 48 SHEETS

F.A.P. RTE.	SECTION	COUNTY	TOTAL SHEETS	SHEET NO.
304	100B-IDS-1	MADISON	58	38
CONTRACT NO. 76E73				
ILLINOIS FED. AID PROJECT				