


ELEVATION - MISSOURI PYLON
 Looking East
 (West Face of Missouri Pylon - Pier 9)

REPAIRS LIST - PIER 9 - PYLON STEM

I.D.	Description	Pay Item	Units	Quantity
137	Seal all surfaces up to 12' above Deck	Concrete Sealer	SQ. FT.	489

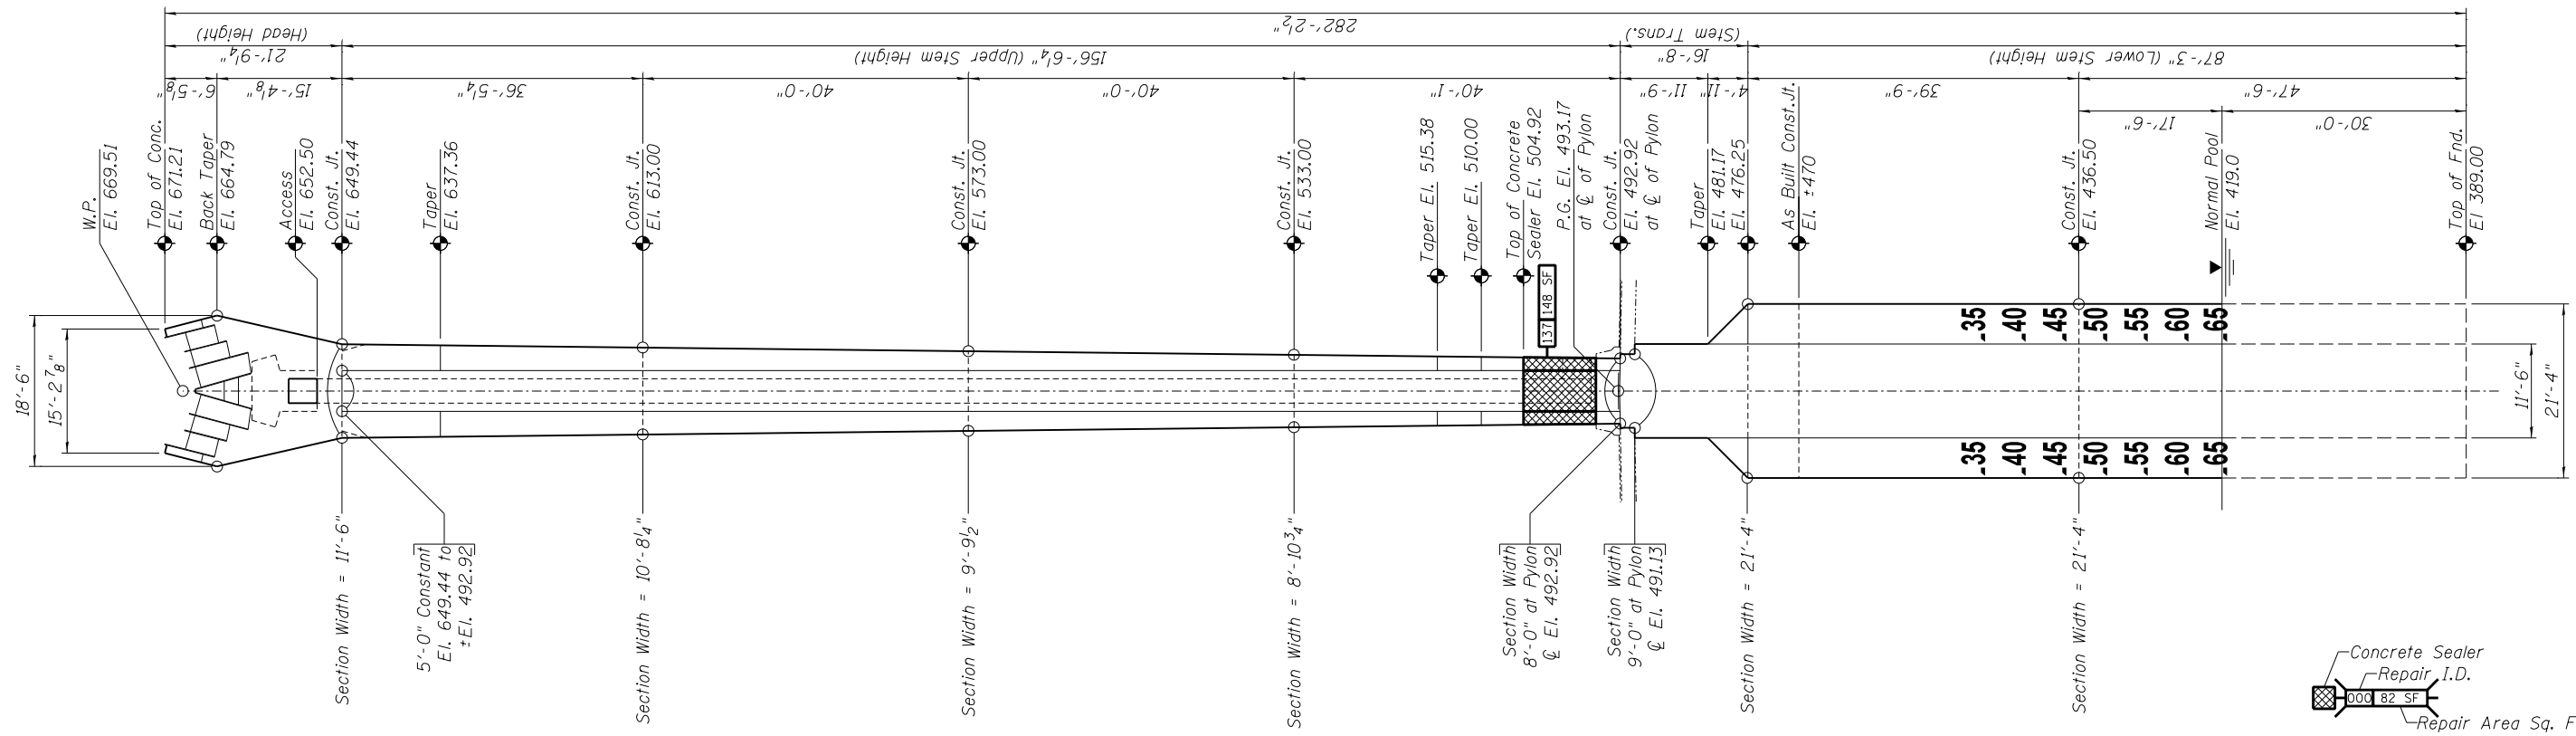

ELEVATION - MISSOURI PYLON
 Looking South
 (North Face of Missouri Pylon - Pier 9)

Concrete Sealer
 Repair I.D.
 1371.48 SF
 Repair Area Sq. Ft.
CONCRETE SEALER

DESIGNED -	EXAMINED	DATE -
CHECKED -	ENGINEER OF STRUCTURAL SERVICES	
DRAWN Rod	PASSED	
CHECKED MNM	ENGINEER OF BRIDGES AND STRUCTURES	

STATE OF ILLINOIS
DEPARTMENT OF TRANSPORTATION

REFERENCE SHEET - PIER NUMBER 9 - MISSOURI PYLON
STRUCTURE NO. 060-0255

SHEET NO. 30 OF 48 SHEETS

F.A.P. RTE.	SECTION	COUNTY	TOTAL SHEETS	SHEET NO.
304	100B-ID5-1	MADISON	58	40
CONTRACT NO. 76E73				

ILLINOIS FED. AID PROJECT