


ELEVATION - ILLINOIS PYLON
 Looking North
 (South Face of Illinois Pylon - Pier 10)

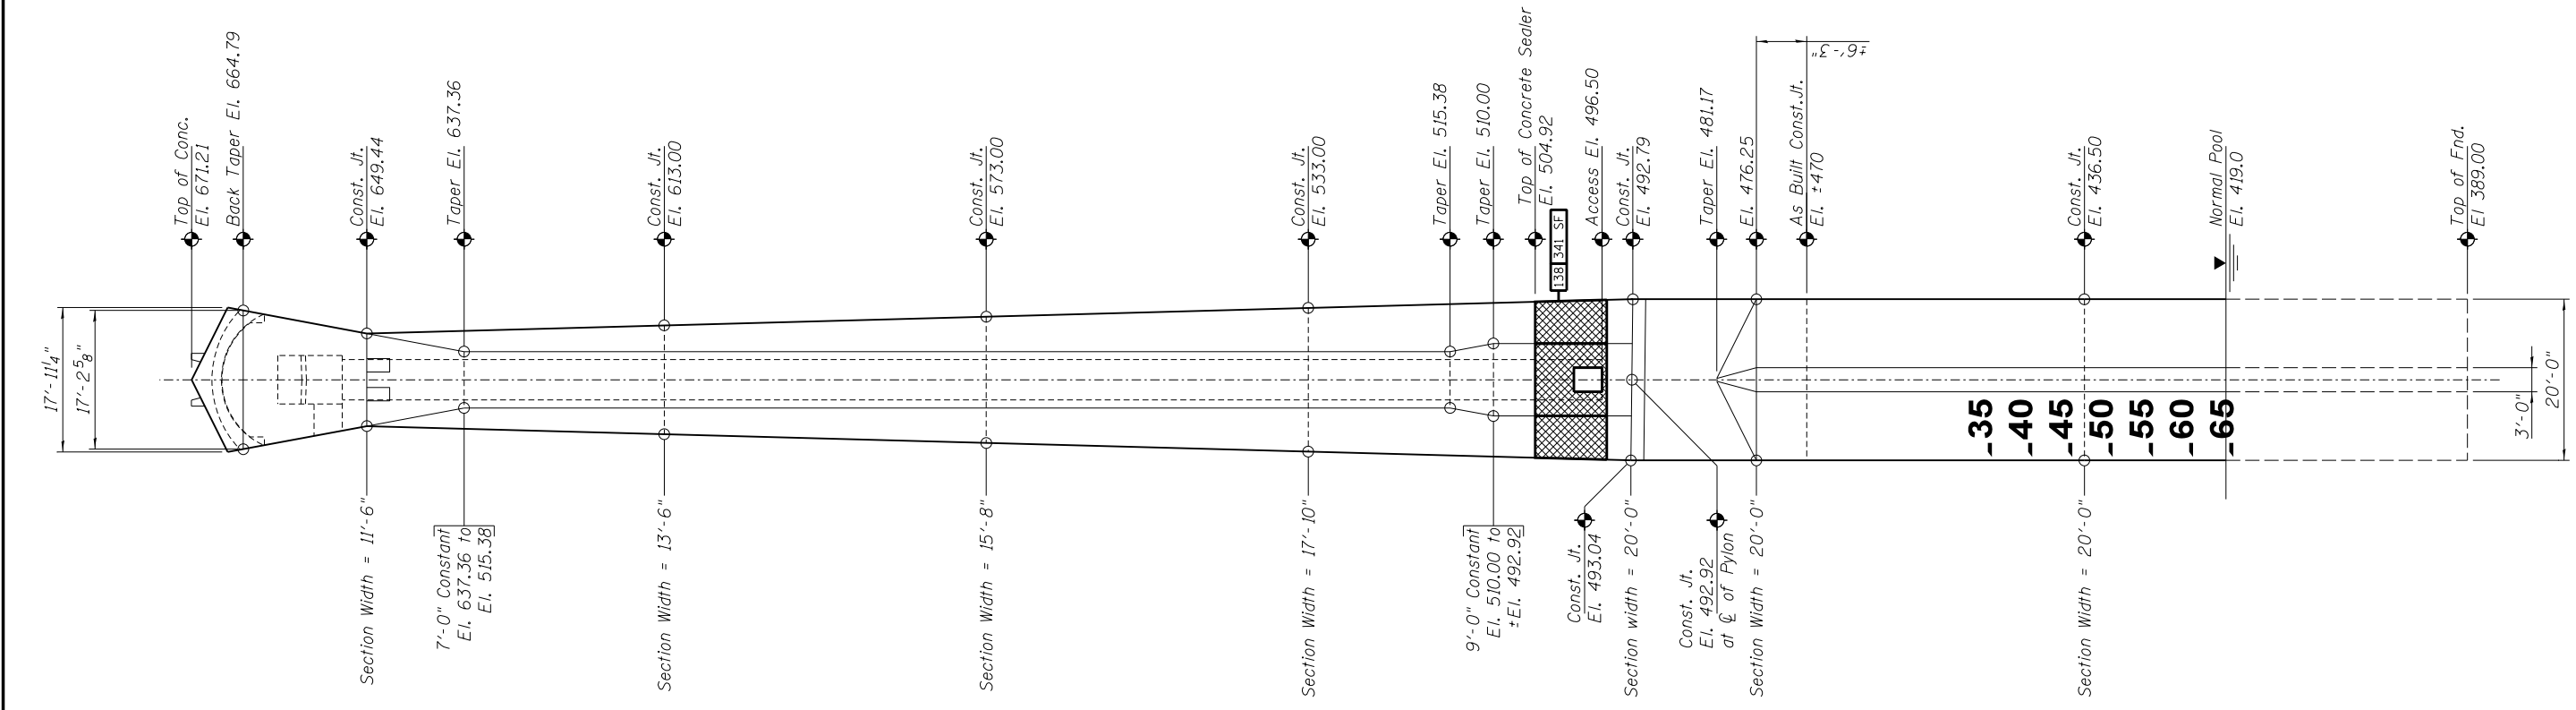

ELEVATION - ILLINOIS PYLON
 Looking West
 (East Face of Illinois Pylon - Pier 10)

REPAIRS LIST - PIER 10 - PYLON STEM

I.D.	Description	Pay Item	Units	Quantity
138	Seal all surfaces up to 12' above Deck	Concrete Sealer	SQ. FT.	489

Concrete Sealer
 Repair I.D.
 82 SF
 Repair Area Sq. Ft.
CONCRETE SEALER

DESIGNED -	EXAMINED	DATE -
CHECKED -	ENGINEER OF STRUCTURAL SERVICES	
DRAWN Rod	PASSED	
CHECKED MNM	ENGINEER OF BRIDGES AND STRUCTURES	

**STATE OF ILLINOIS
 DEPARTMENT OF TRANSPORTATION**

**REFERENCE SHEET - PIER NUMBER 10 - ILLINOIS PYLON
 STRUCTURE NO. 060-0255**

SHEET NO. 34 OF 48 SHEETS

F.A.P. RTE.	SECTION	COUNTY	TOTAL SHEETS	SHEET NO.
304	100B-ID5-1	MADISON	58	44
CONTRACT NO. 76E73				

ILLINOIS FED. AID PROJECT